
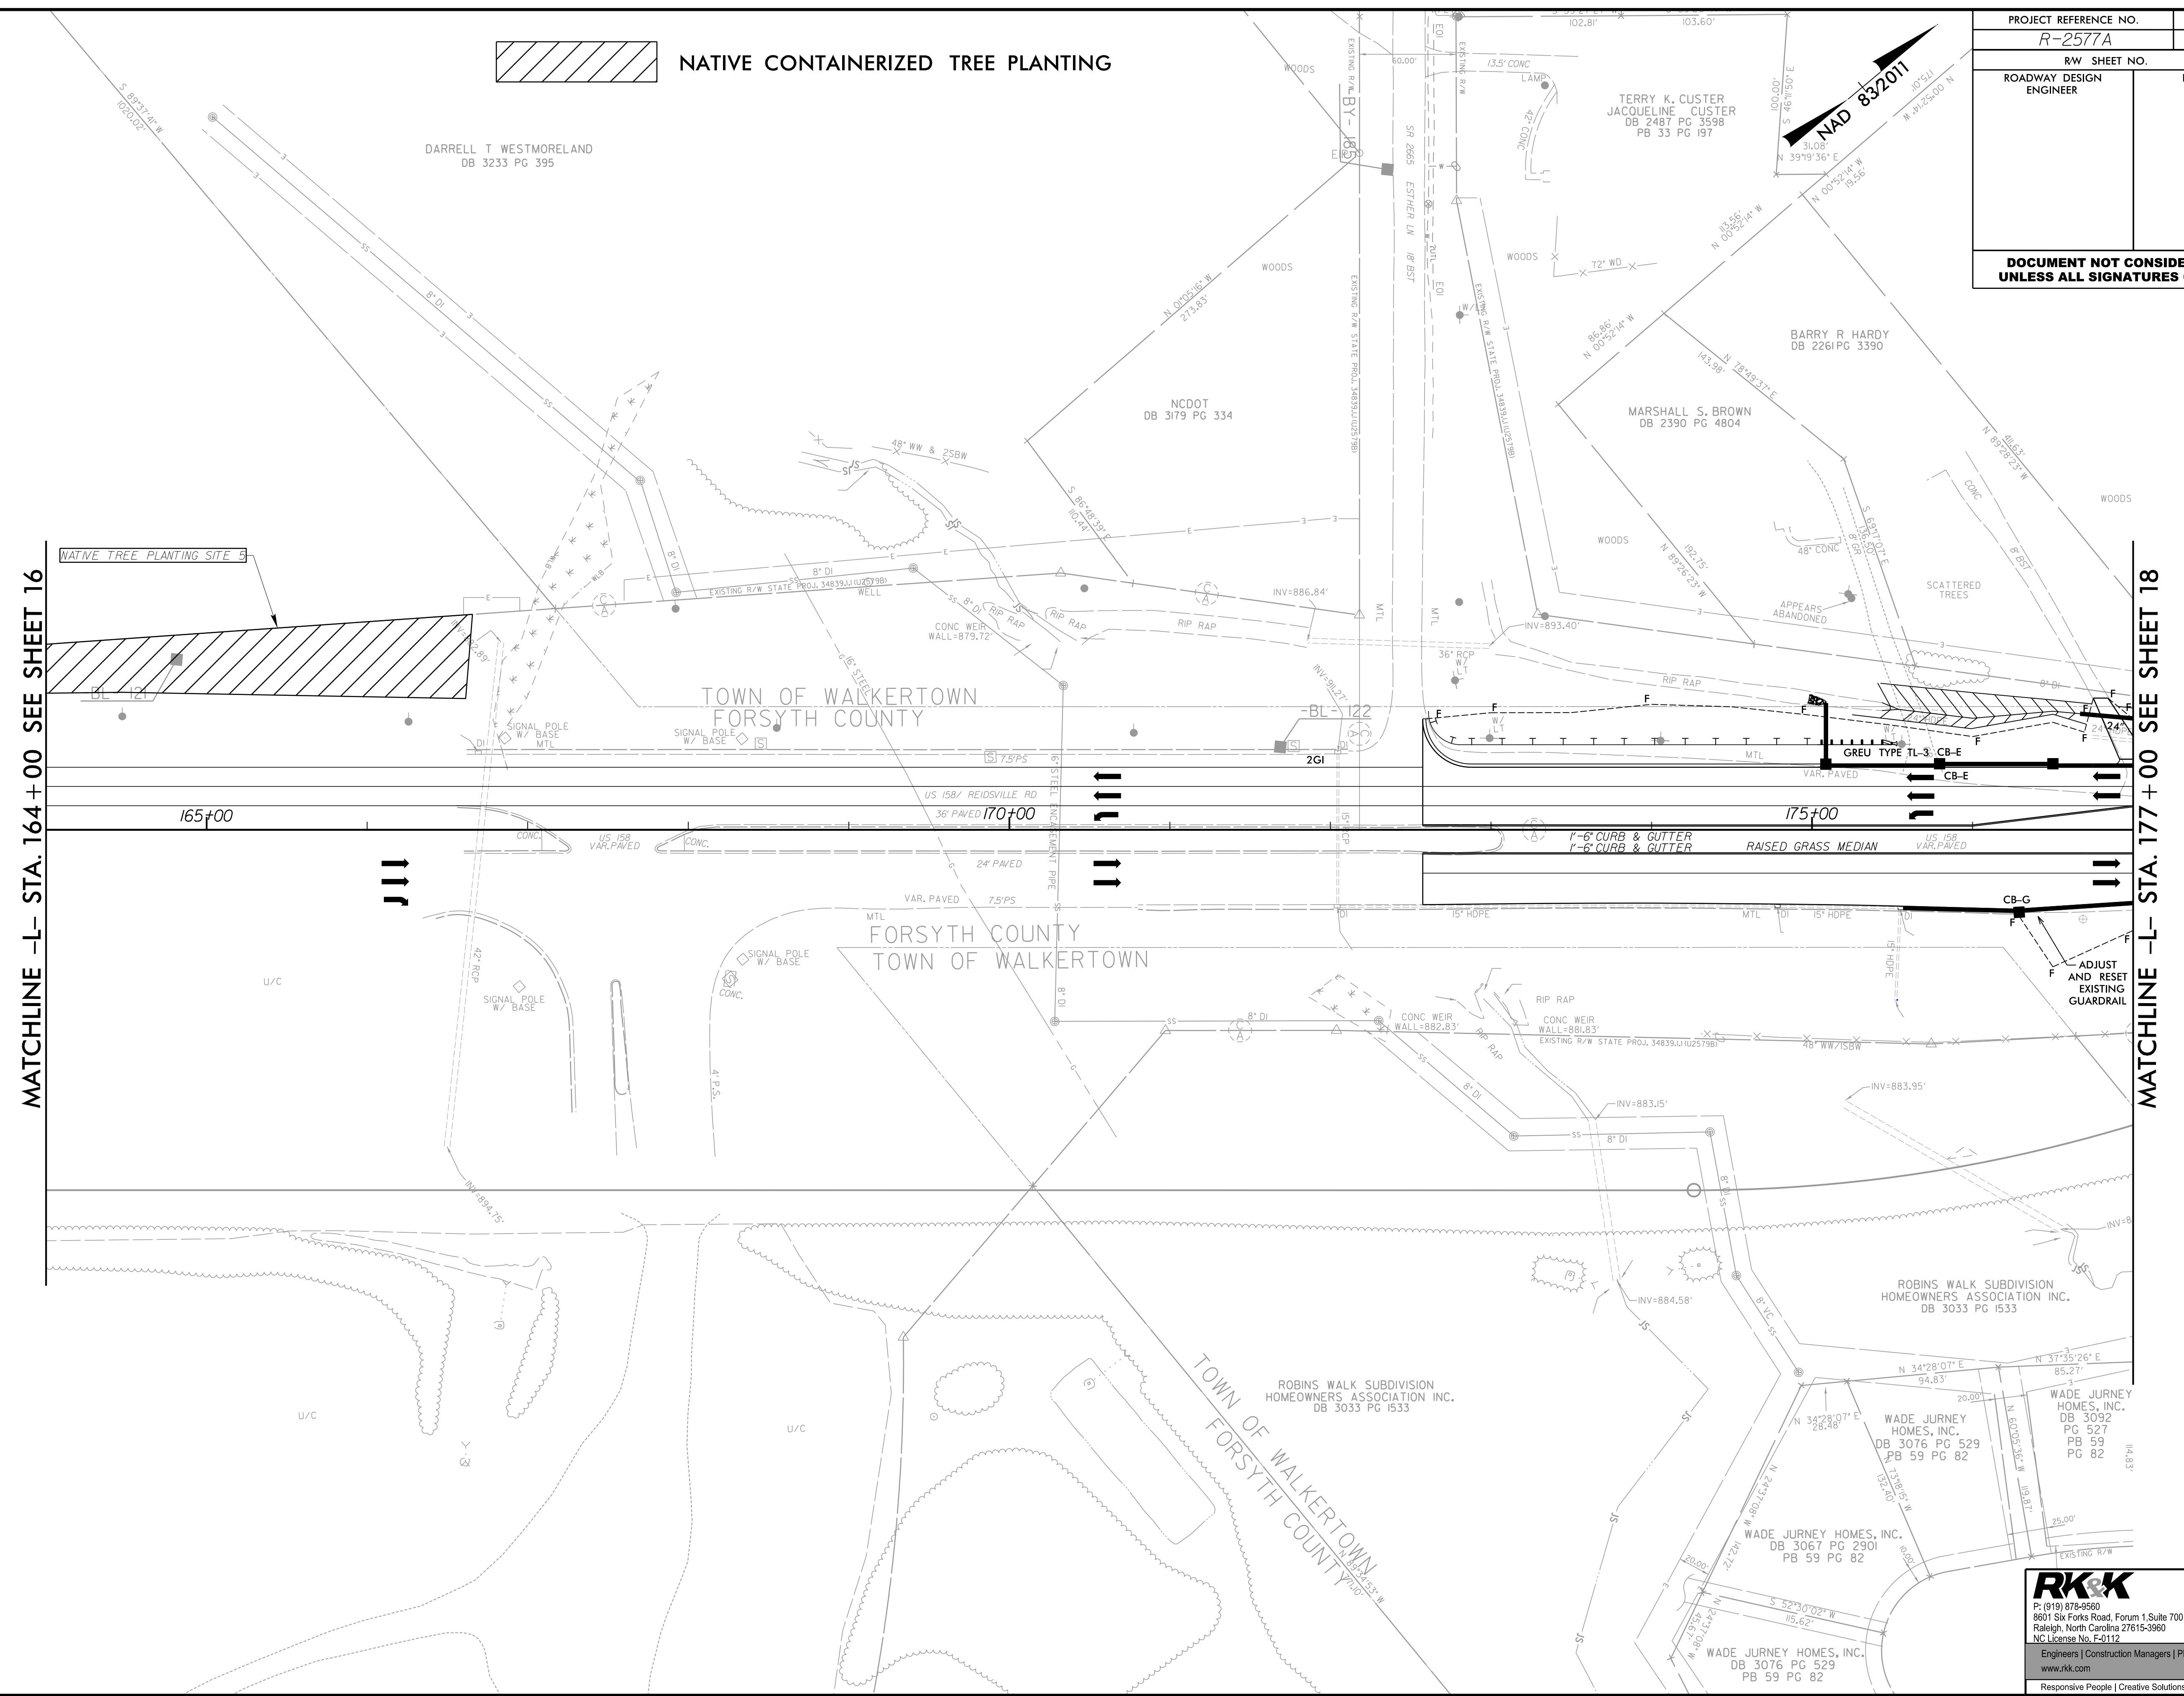


PROJECT REFERENCE NO. <i>R-2577A</i>		SHEET NO. <i>RF-3</i>	
RW SHEET NO.		HYDRAULICS ENGINEER	
ROADWAY DESIGN ENGINEER			
DOCUMENT NOT CONSIDERED FINAL UNLESS ALL SIGNATURES COMPLETED			

 **NATIVE CONTAINERIZED TREE PLANTING**

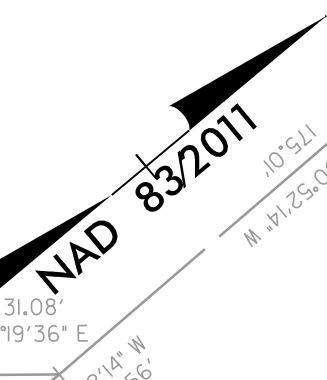

MATCHLINE -L- STA. 164+00 SEE SHEET 16

MATCHLINE -L- STA. 177+00 SEE SHEET 18

8/17/99
I:\HW\2023\Projects\Roads\Hyd\EC\RF-3.dgn
C:\ADD\PSH\ErosionControl\NR-2577A_Hyd_EC_RF-3.dgn

RK&K
 P: (919) 378-9550
 8601 Six Forks Road, Forum 1, Suite 700
 Raleigh, North Carolina 27615-3960
 NC License No. F-0112
 Engineers | Construction Managers | Planners | Scientists
 www.rk.com
 Responsive People | Creative Solutions