
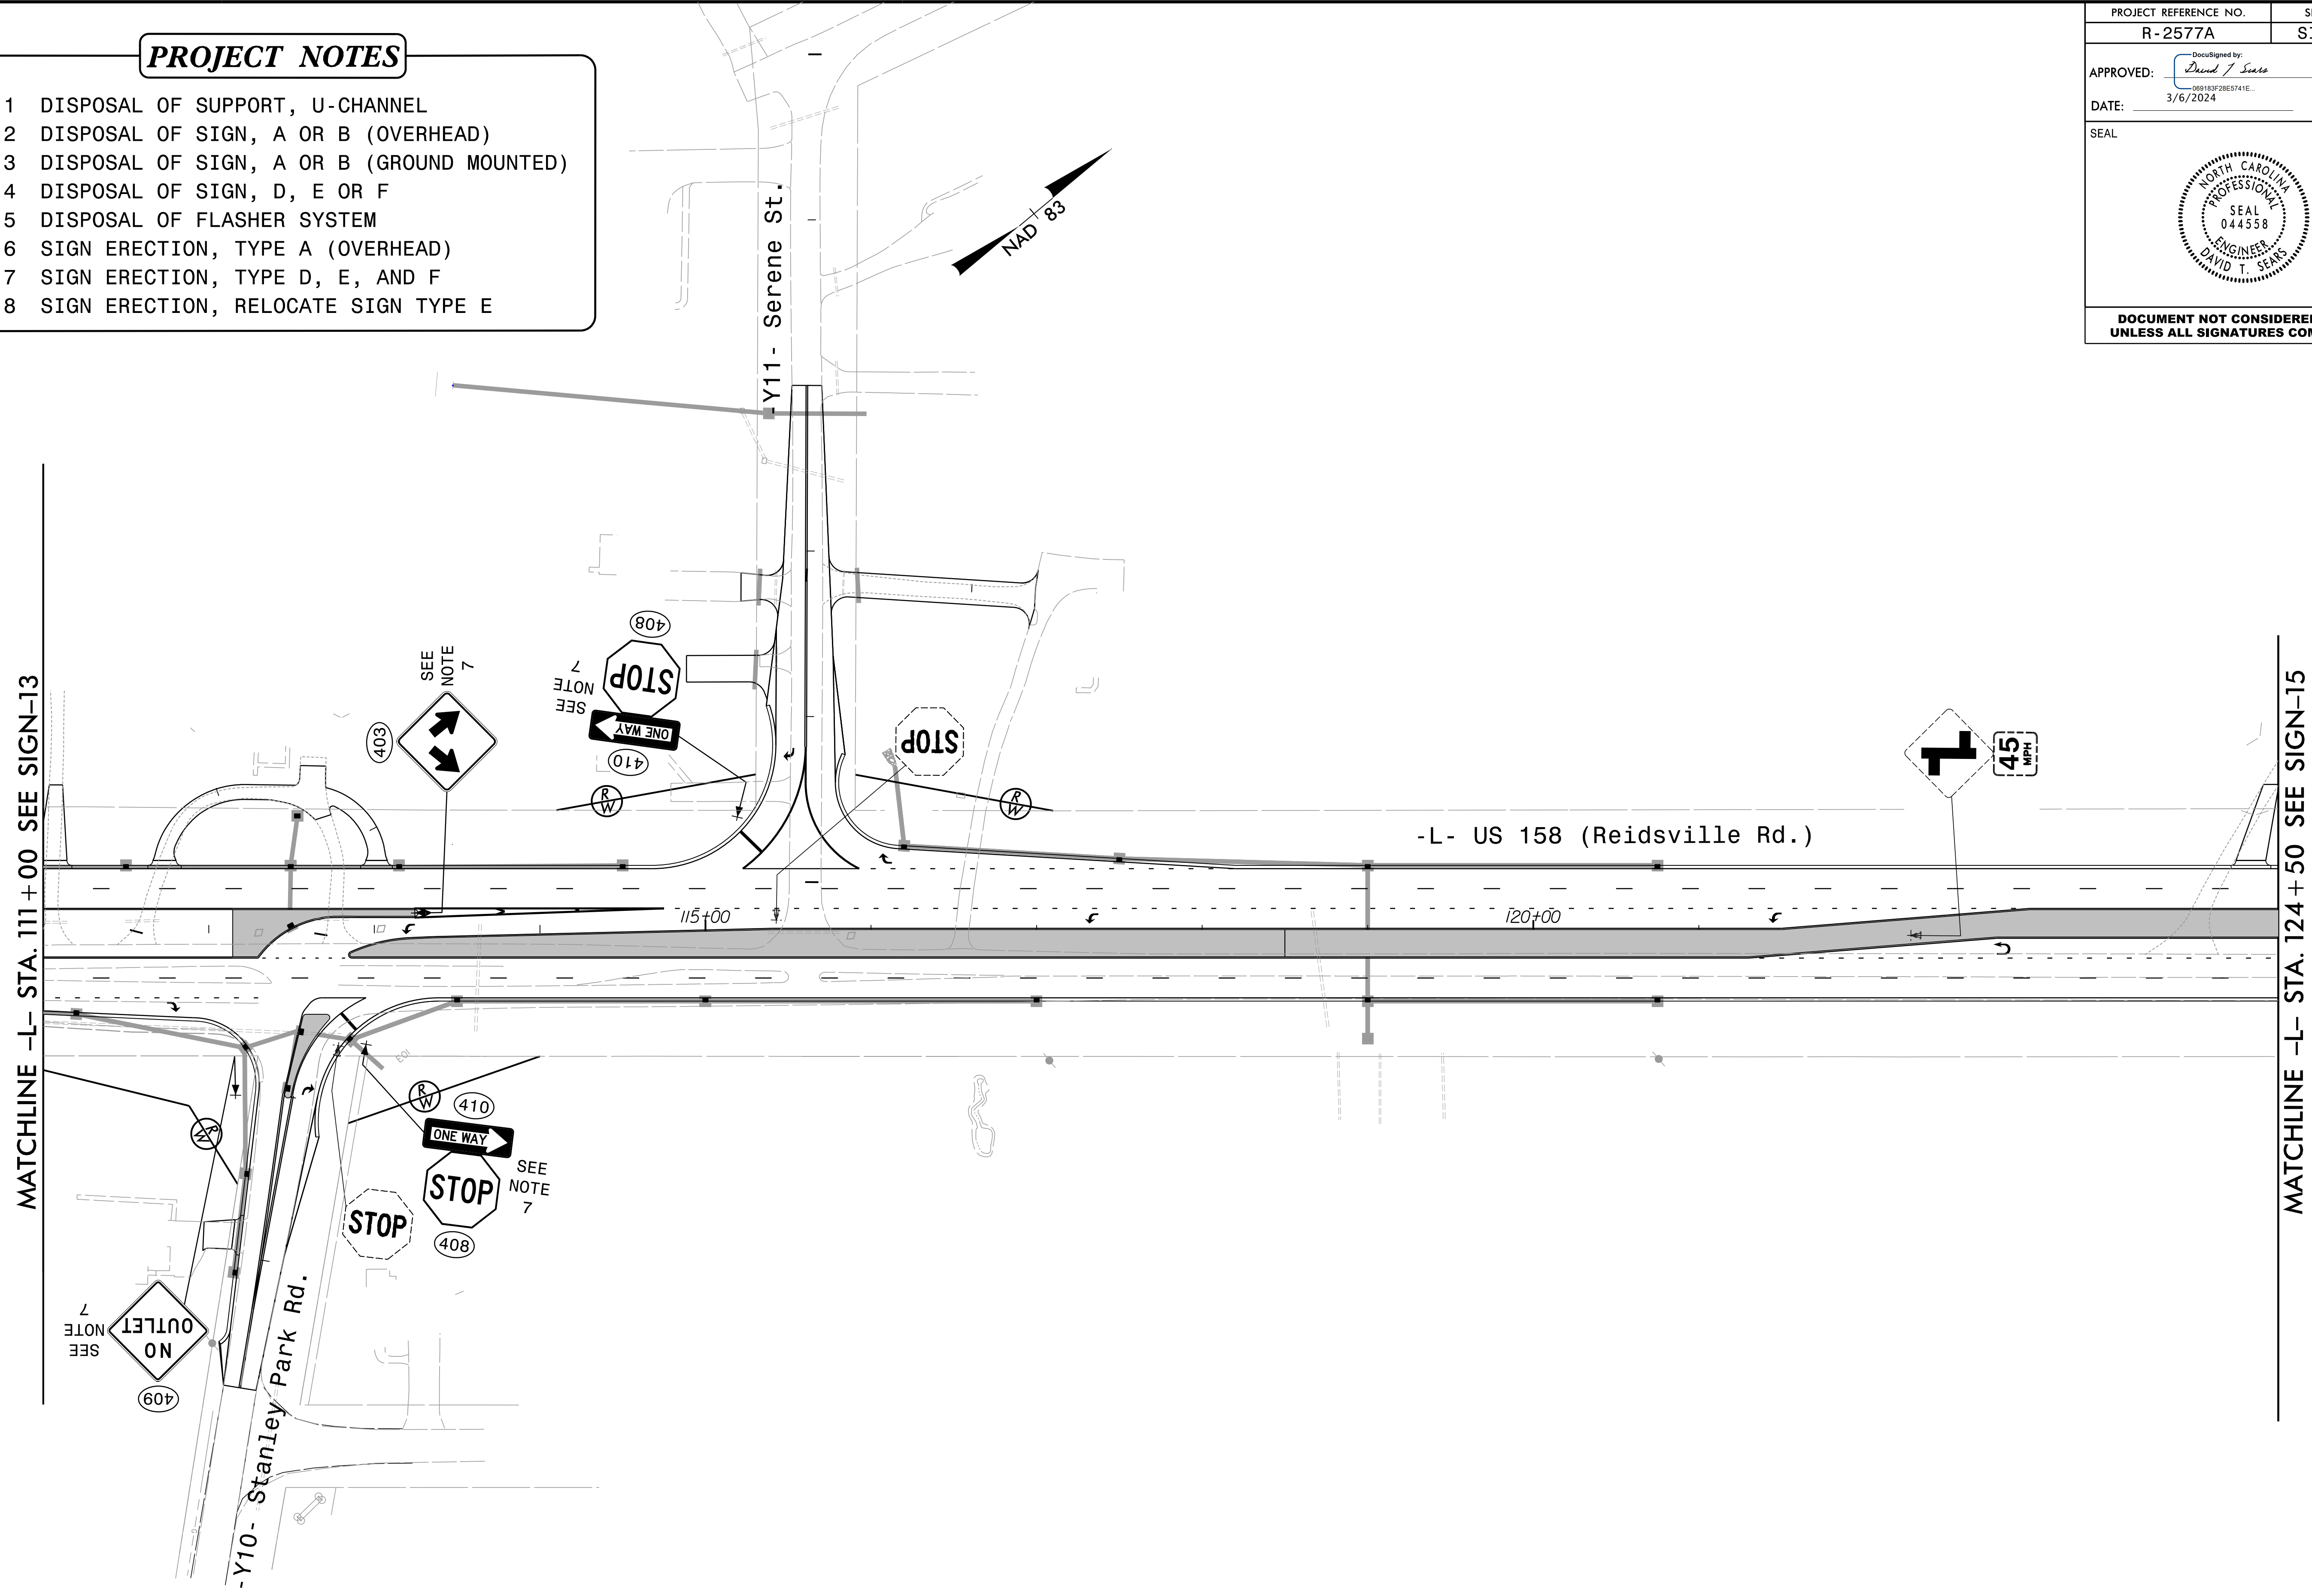


**PROJECT NOTES**

- 1 DISPOSAL OF SUPPORT, U-CHANNEL
- 2 DISPOSAL OF SIGN, A OR B (OVERHEAD)
- 3 DISPOSAL OF SIGN, A OR B (GROUND MOUNTED)
- 4 DISPOSAL OF SIGN, D, E OR F
- 5 DISPOSAL OF FLASHER SYSTEM
- 6 SIGN ERECTION, TYPE A (OVERHEAD)
- 7 SIGN ERECTION, TYPE D, E, AND F
- 8 SIGN ERECTION, RELOCATE SIGN TYPE E

PROJECT REFERENCE NO. R-2577A	SHEET NO. SIGN-14
APPROVED: <i>David T. Seals</i> 009183F28E5741E	
DATE: 3/6/2024	
SEAL	
	
<p><b>DOCUMENT NOT CONSIDERED FINAL UNLESS ALL SIGNATURES COMPLETED</b></p>	



**RK&K**  
 P: (919) 878-9560  
 8601 Six Forks Road, Forum 1, Suite 700  
 Raleigh, North Carolina 27615-3960  
 NC License No. F-0112  
 Engineers | Construction Managers | Planners | Scientists  
 www.rkk.com  
 Responsive People | Creative Solutions

**SIGNING PLAN**