


NO DRAINAGE ON THIS PLANSHEET  
THIS IS THE U-2579B PROJECT

MATCHLINE -L- STA. 151+00 SEE SIGN-16

MATCHLINE -L- STA. 164+00 SEE SIGN-18

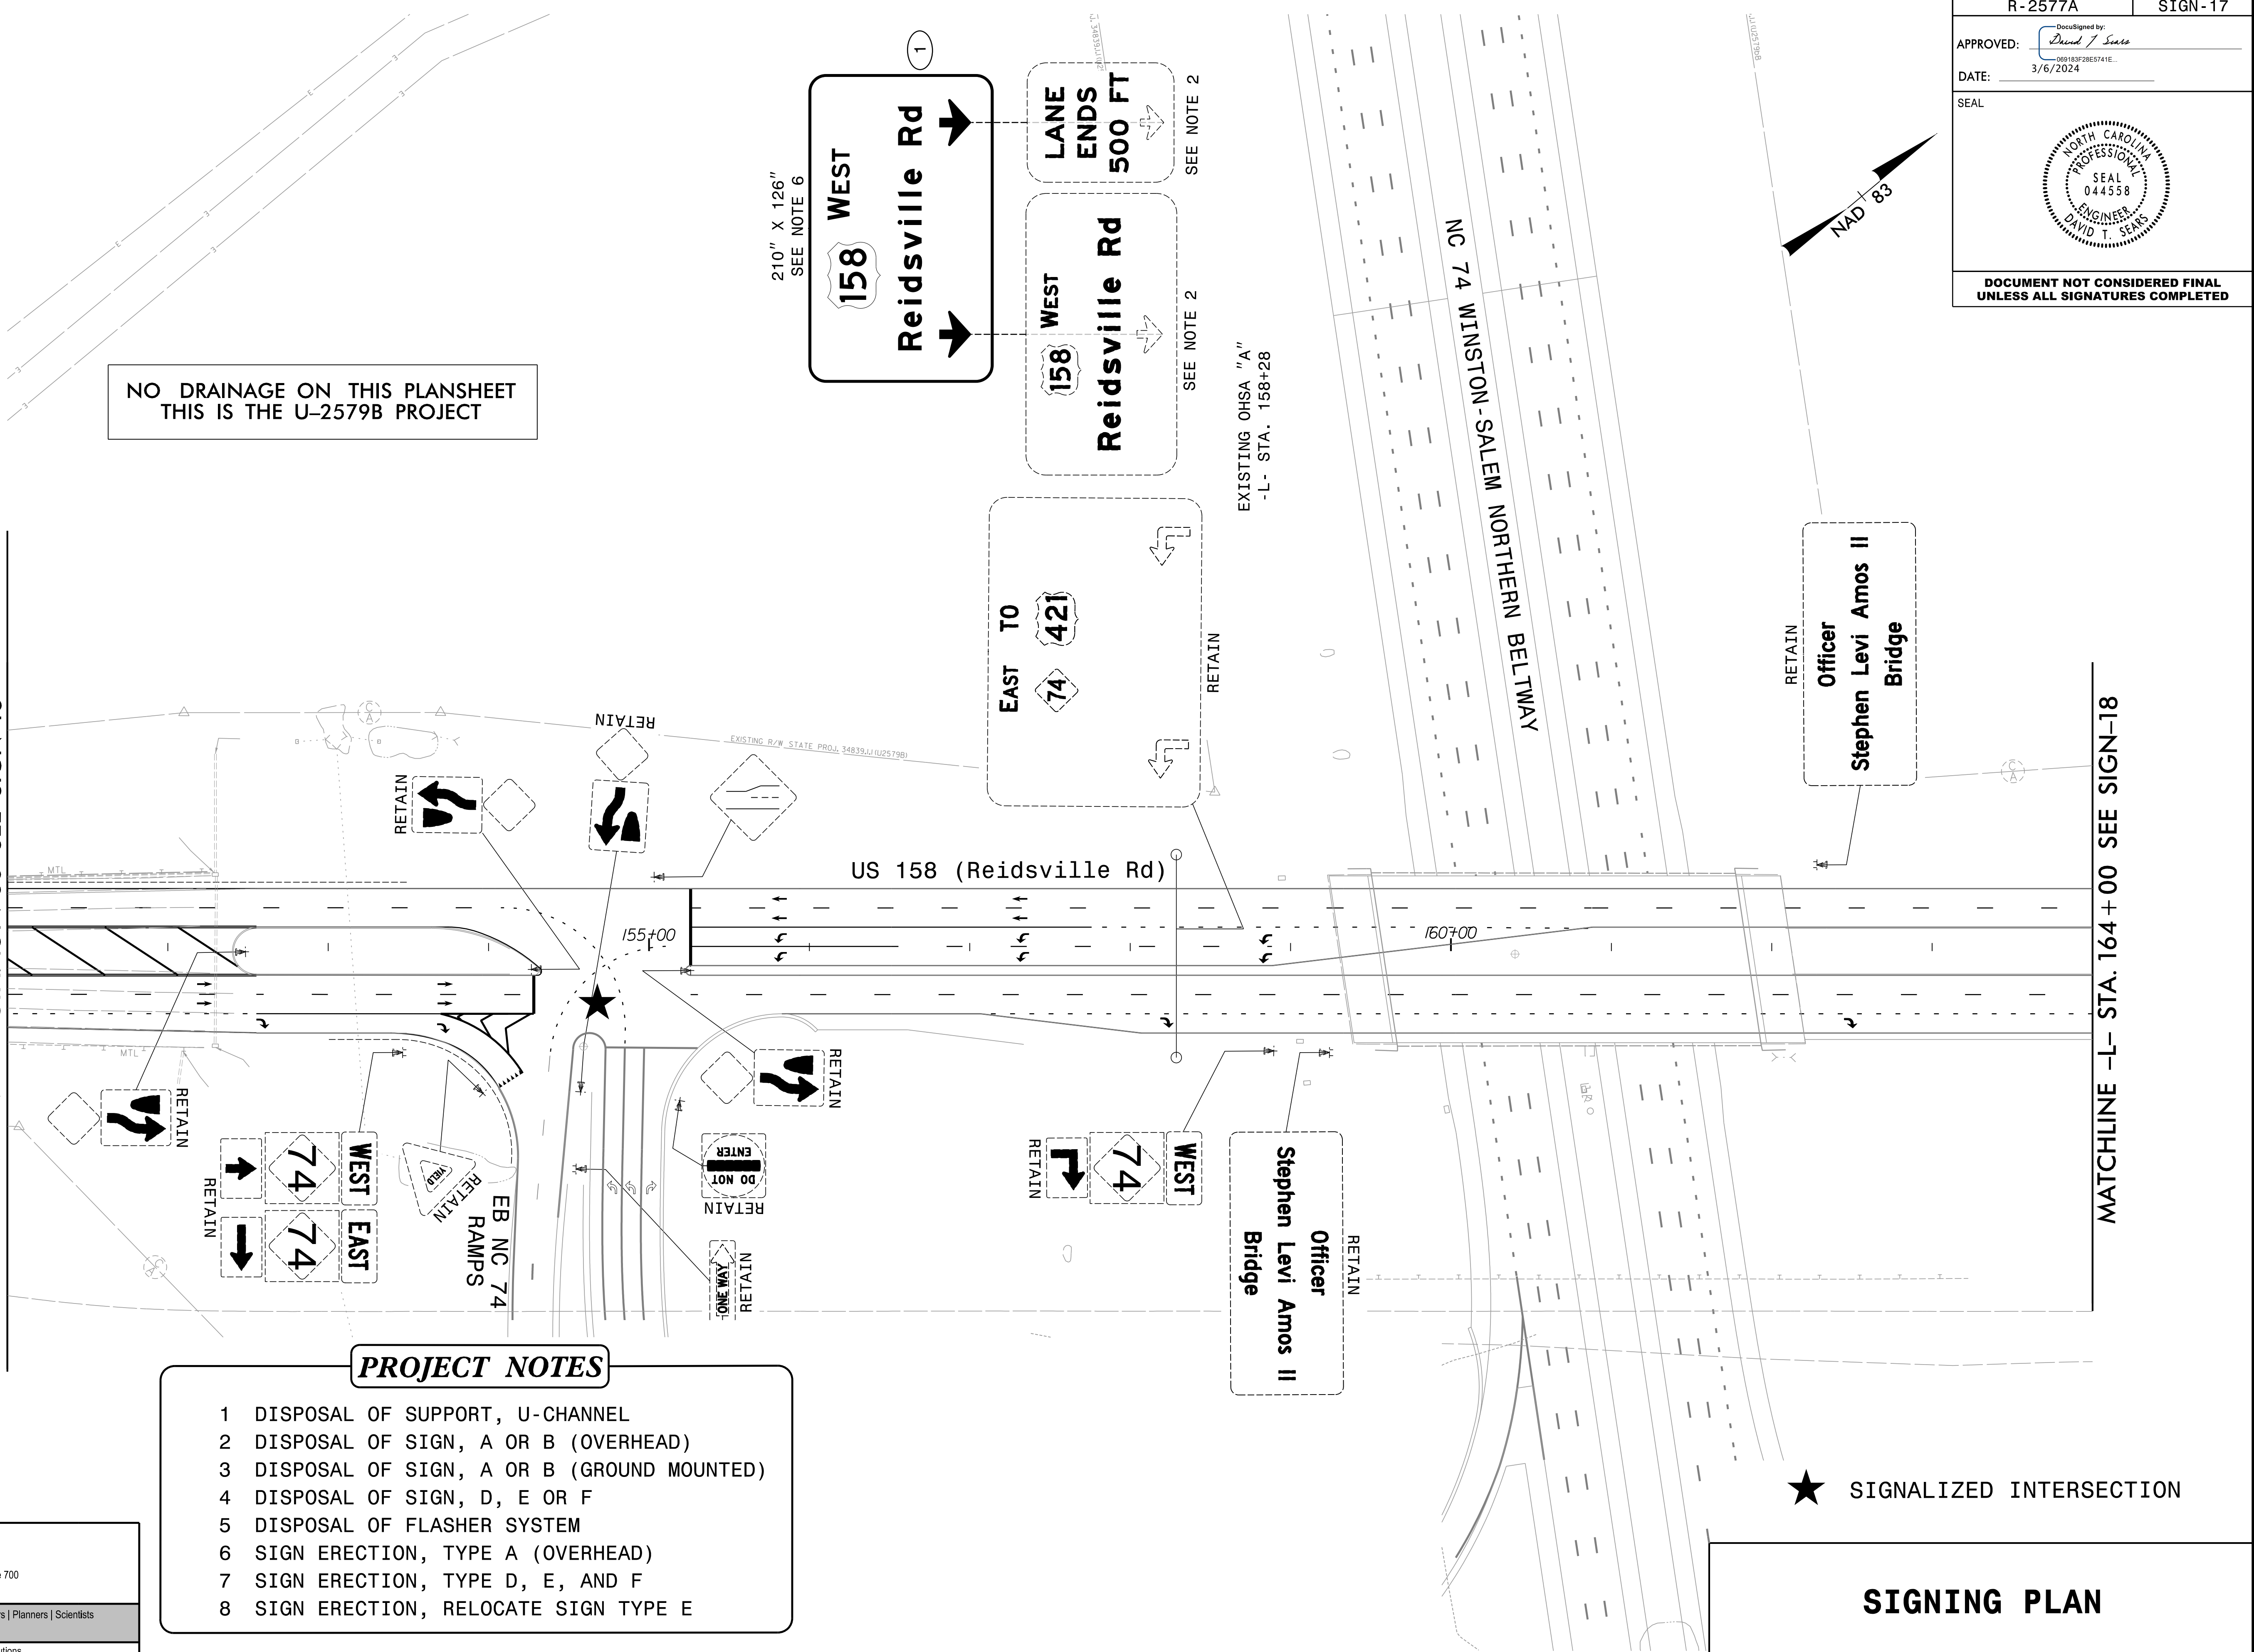

**PROJECT NOTES**

- 1 DISPOSAL OF SUPPORT, U-CHANNEL
- 2 DISPOSAL OF SIGN, A OR B (OVERHEAD)
- 3 DISPOSAL OF SIGN, A OR B (GROUND MOUNTED)
- 4 DISPOSAL OF SIGN, D, E OR F
- 5 DISPOSAL OF FLASHER SYSTEM
- 6 SIGN ERECTION, TYPE A (OVERHEAD)
- 7 SIGN ERECTION, TYPE D, E, AND F
- 8 SIGN ERECTION, RELOCATE SIGN TYPE E

★ SIGNALIZED INTERSECTION

**SIGNING PLAN**