




APPROVED: *David T. Sears*
DocuSigned by:
 David T. Sears
 09183F28E5741E
 DATE: 3/6/2024

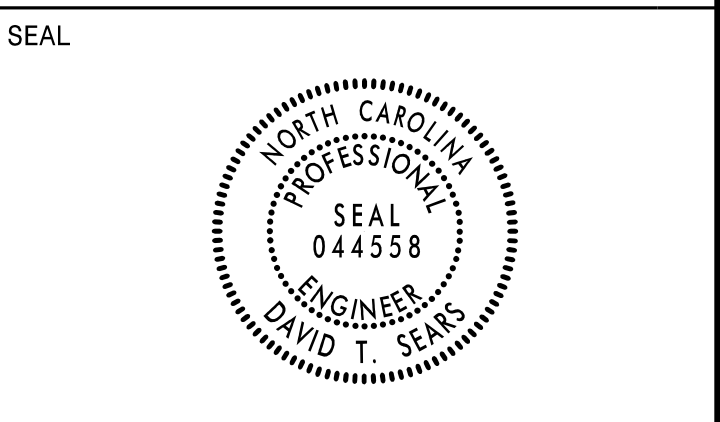

**DOCUMENT NOT CONSIDERED FINAL
 UNLESS ALL SIGNATURES COMPLETED**

PROJECT NOTES

- 1 DISPOSAL OF SUPPORT, U-CHANNEL
- 2 DISPOSAL OF SIGN, A OR B (OVERHEAD)
- 3 DISPOSAL OF SIGN, A OR B (GROUND MOUNTED)
- 4 DISPOSAL OF SIGN, D, E OR F
- 5 DISPOSAL OF FLASHER SYSTEM
- 6 SIGN ERECTION, TYPE A (OVERHEAD)
- 7 SIGN ERECTION, TYPE D, E, AND F
- 8 SIGN ERECTION, RELOCATE SIGN TYPE E

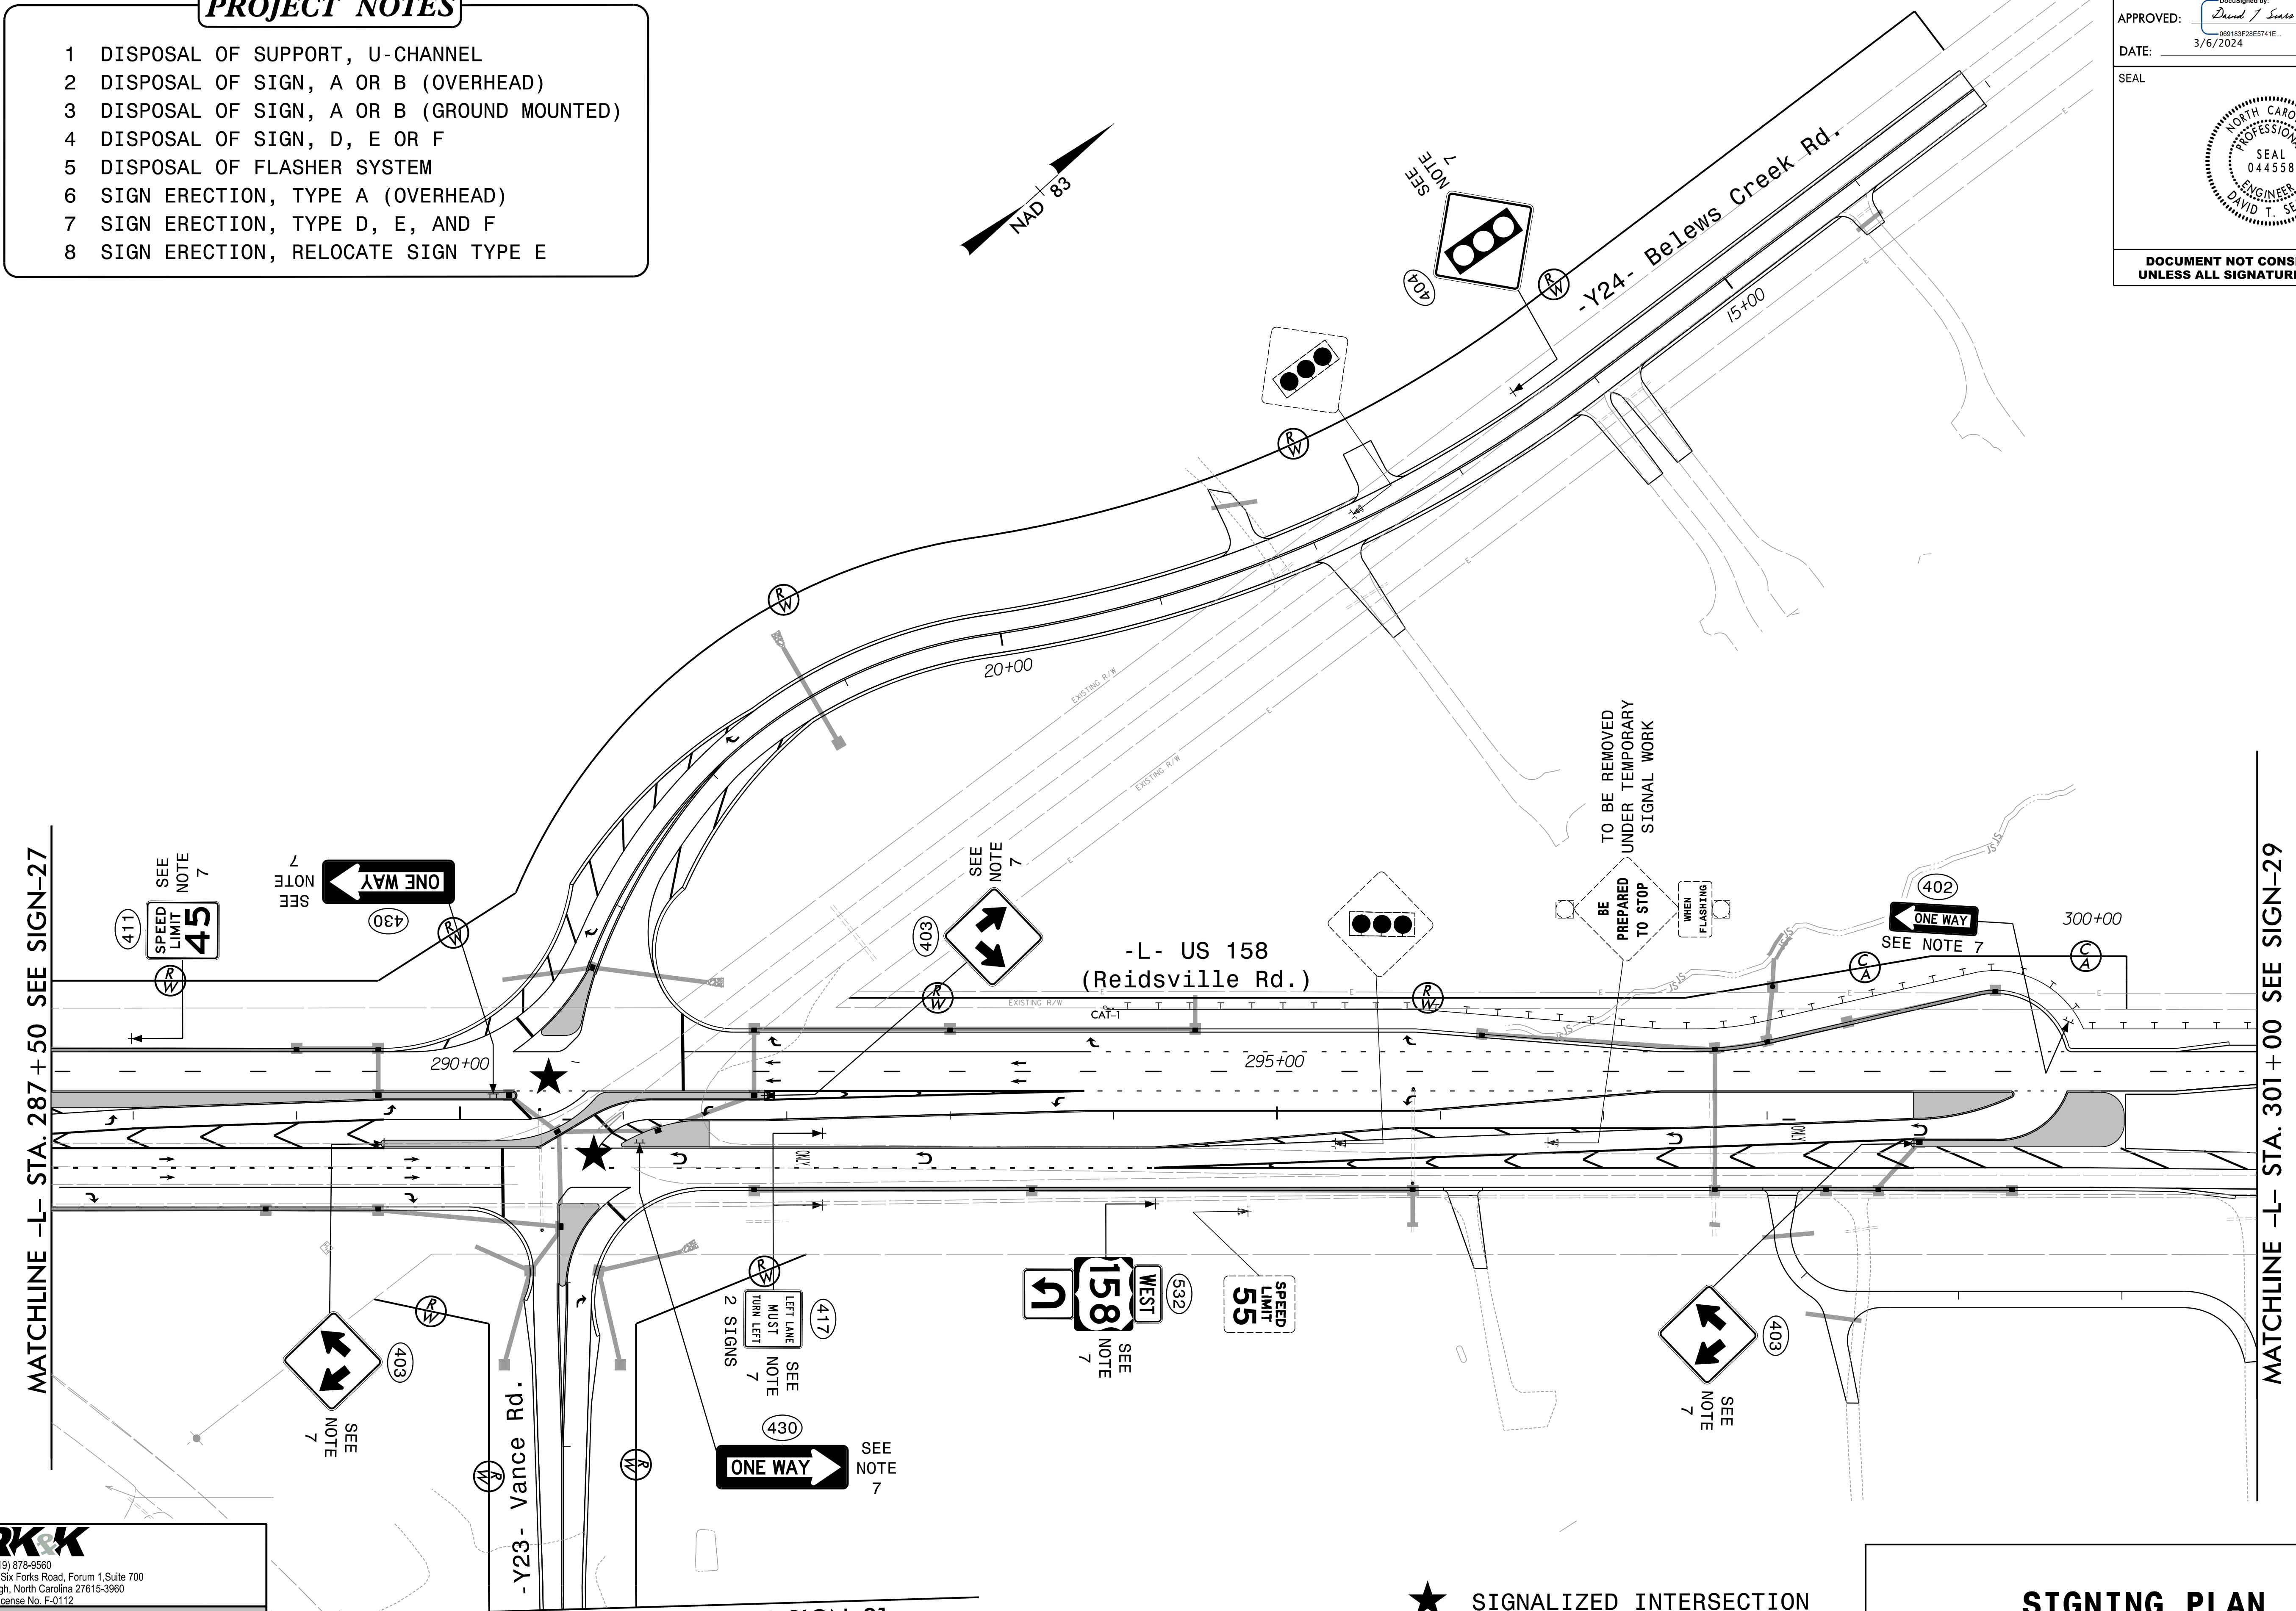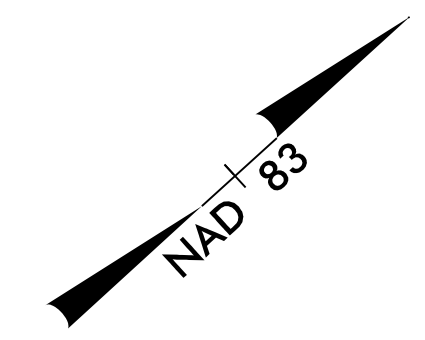

MATCHLINE -L- STA. 287 +50 SEE SIGN-27

MATCHLINE -L- STA. 301 +00 SEE SIGN-29

MATCHLINE -Y23- STA. 13 +00 SEE SIGN-31

★ SIGNALIZED INTERSECTION

SIGNING PLAN