
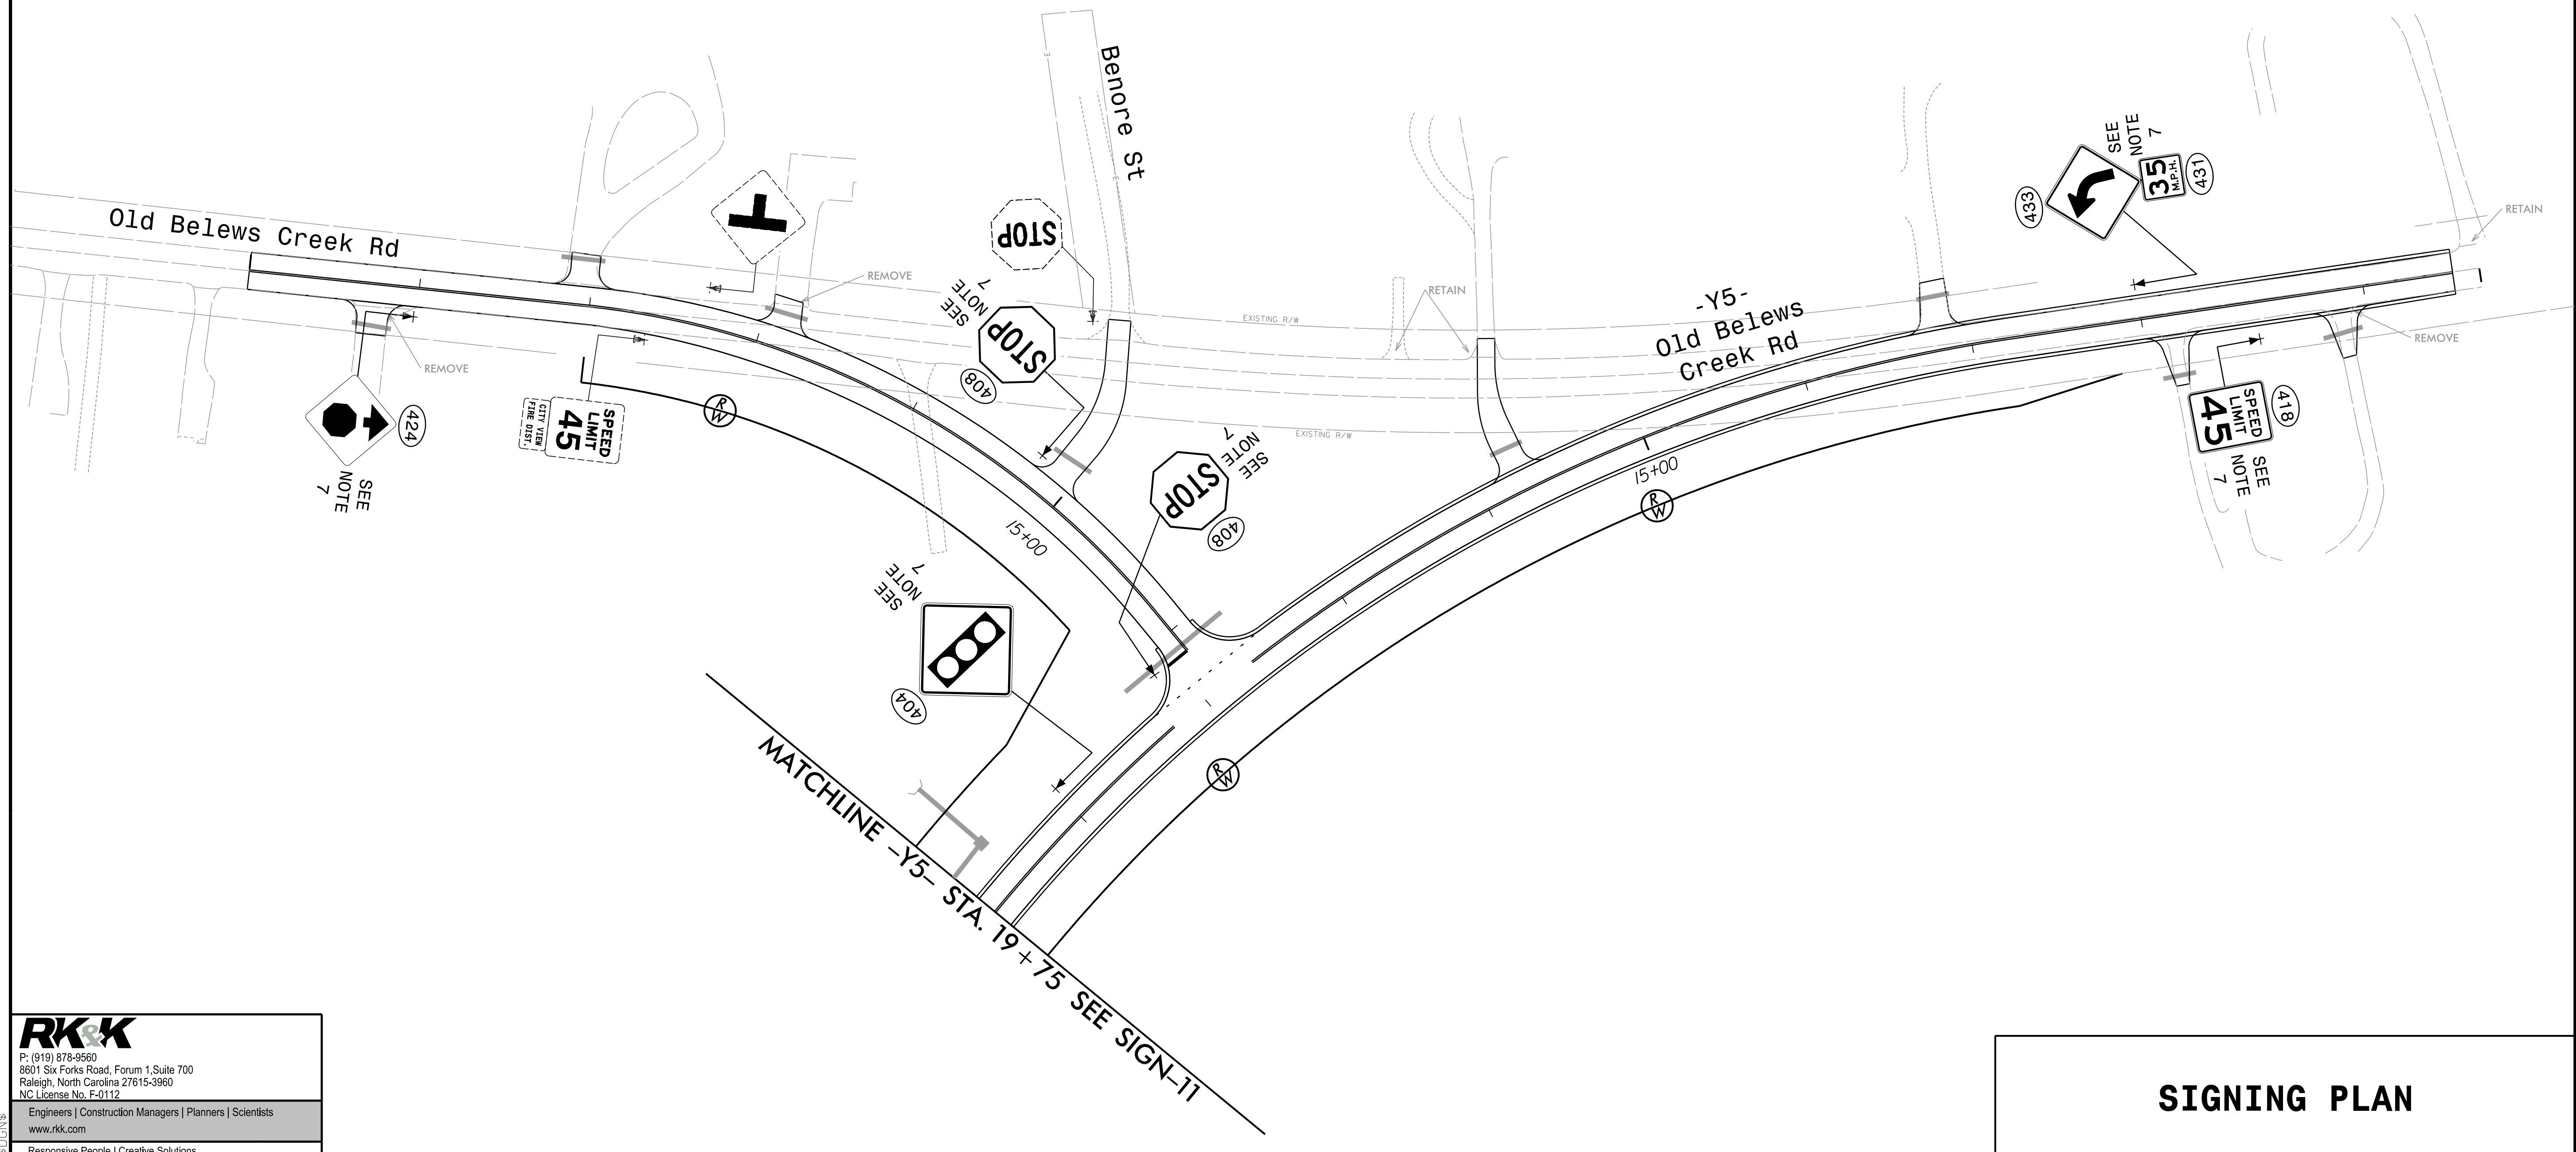
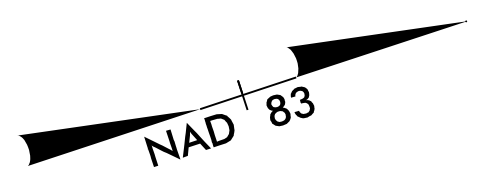


PROJECT REFERENCE NO. R-2577A	SHEET NO. SIGN-30
APPROVED: <i>David T. Seals</i> 009183F28E5741E	
DATE: 3/6/2024	
SEAL	
	
DOCUMENT NOT CONSIDERED FINAL UNLESS ALL SIGNATURES COMPLETED	

PROJECT NOTES

- 1 DISPOSAL OF SUPPORT, U-CHANNEL
- 2 DISPOSAL OF SIGN, A OR B (OVERHEAD)
- 3 DISPOSAL OF SIGN, A OR B (GROUND MOUNTED)
- 4 DISPOSAL OF SIGN, D, E OR F
- 5 DISPOSAL OF FLASHER SYSTEM
- 6 SIGN ERECTION, TYPE A (OVERHEAD)
- 7 SIGN ERECTION, TYPE D, E, AND F
- 8 SIGN ERECTION, RELOCATE SIGN TYPE E



RK&K
 P: (919) 878-9560
 8601 Six Forks Road, Forum 1, Suite 700
 Raleigh, North Carolina 27615-3960
 NC License No. F-0112
 Engineers | Construction Managers | Planners | Scientists
 www.rkk.com
 Responsive People | Creative Solutions

SIGNING PLAN