
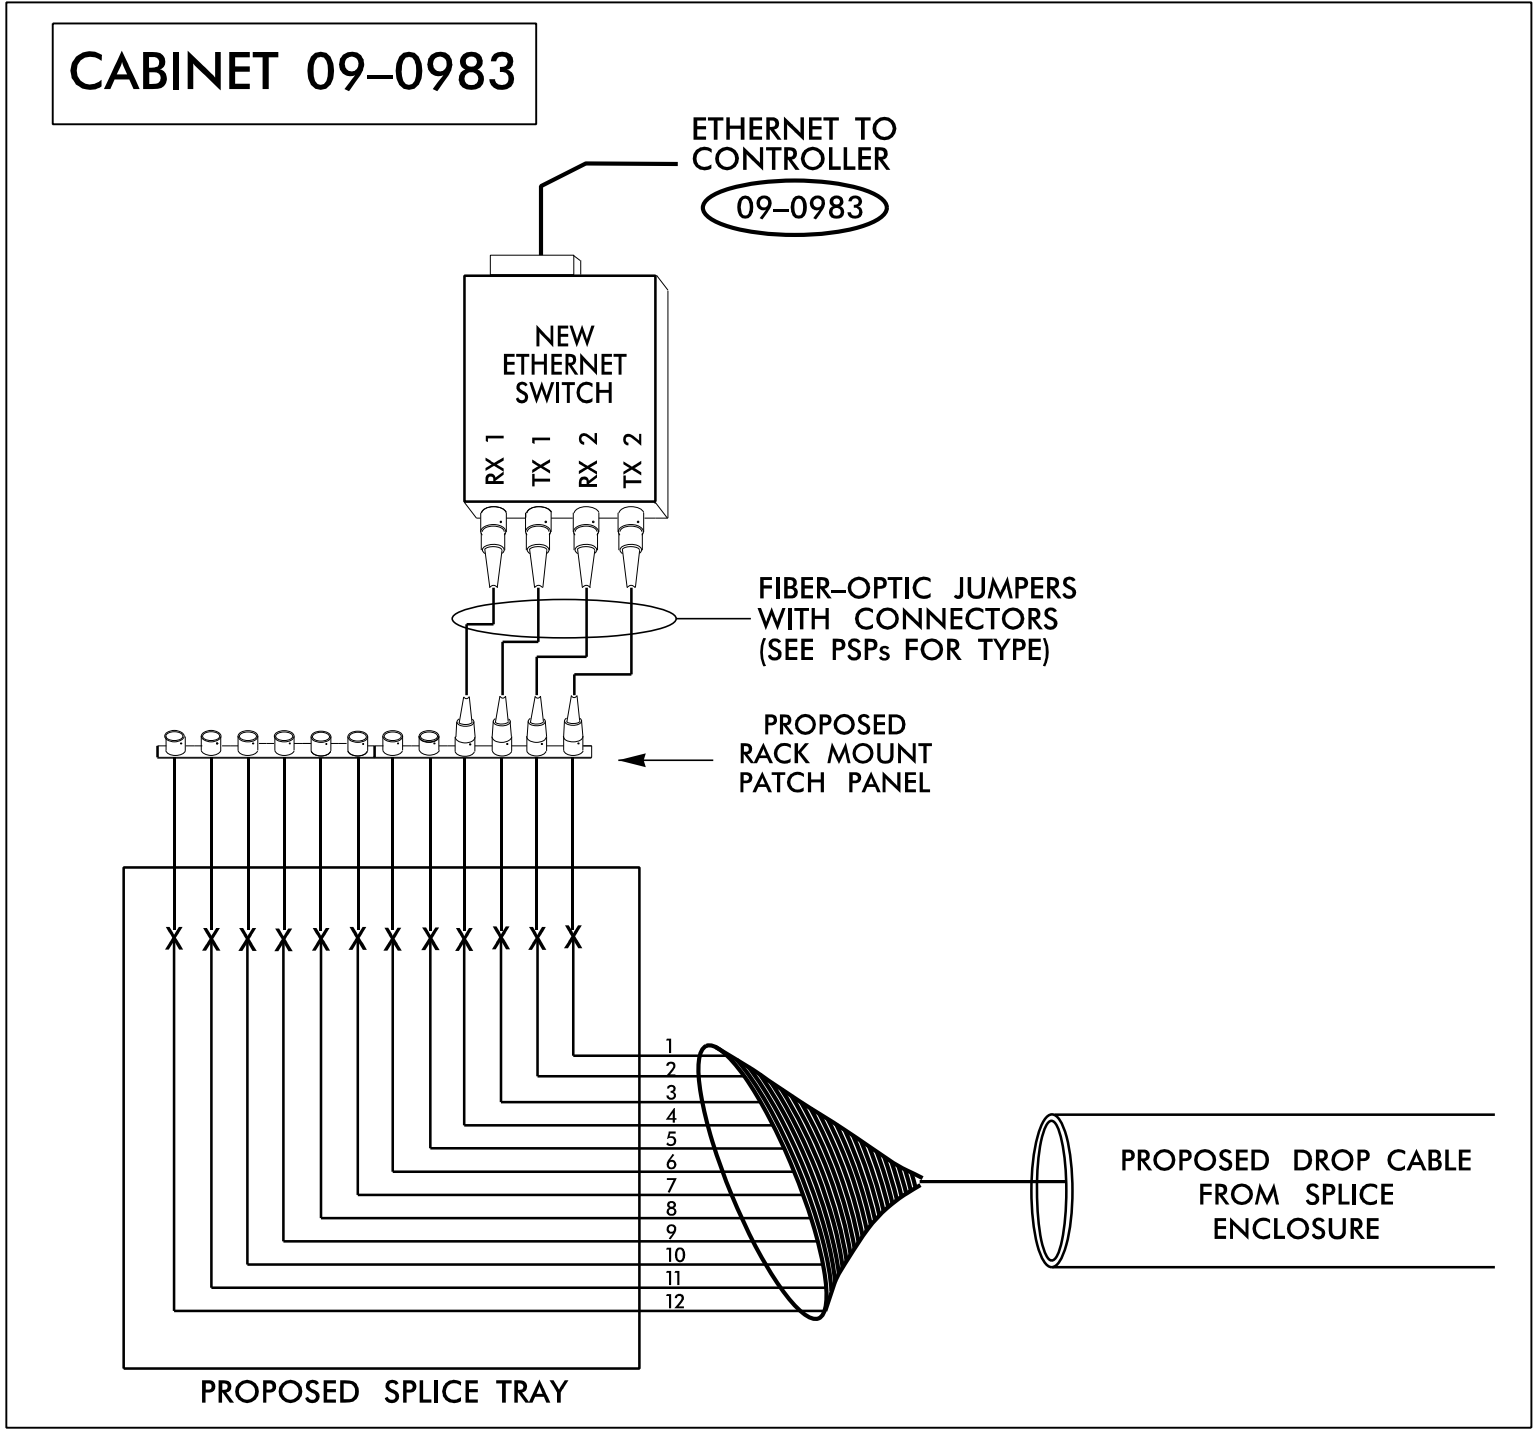


FIBER OPTIC CABLE

SPLICE ENCLOSURE
FOR SIGNAL INVENTORY #09-0983
SHEET SCP 17

COLOR CODE TIA/EIA 598-A		LEGEND	
(1) BLUE	(7) RED	C = CAP AND SEAL	
(2) ORANGE	(8) BLACK	X = FUSION SPLICE INDIVIDUAL FIBER	
(3) GREEN	(9) YELLOW	O = EXISTING SPLICE	
(4) BROWN	(10) VIOLET	= EXPRESS ENTIRE BUFFER TUBE	
(5) SLATE	(11) ROSE	= SPLICE ENTIRE BUFFER TUBE COLOR TO COLOR	
(6) WHITE	(12) AQUA		

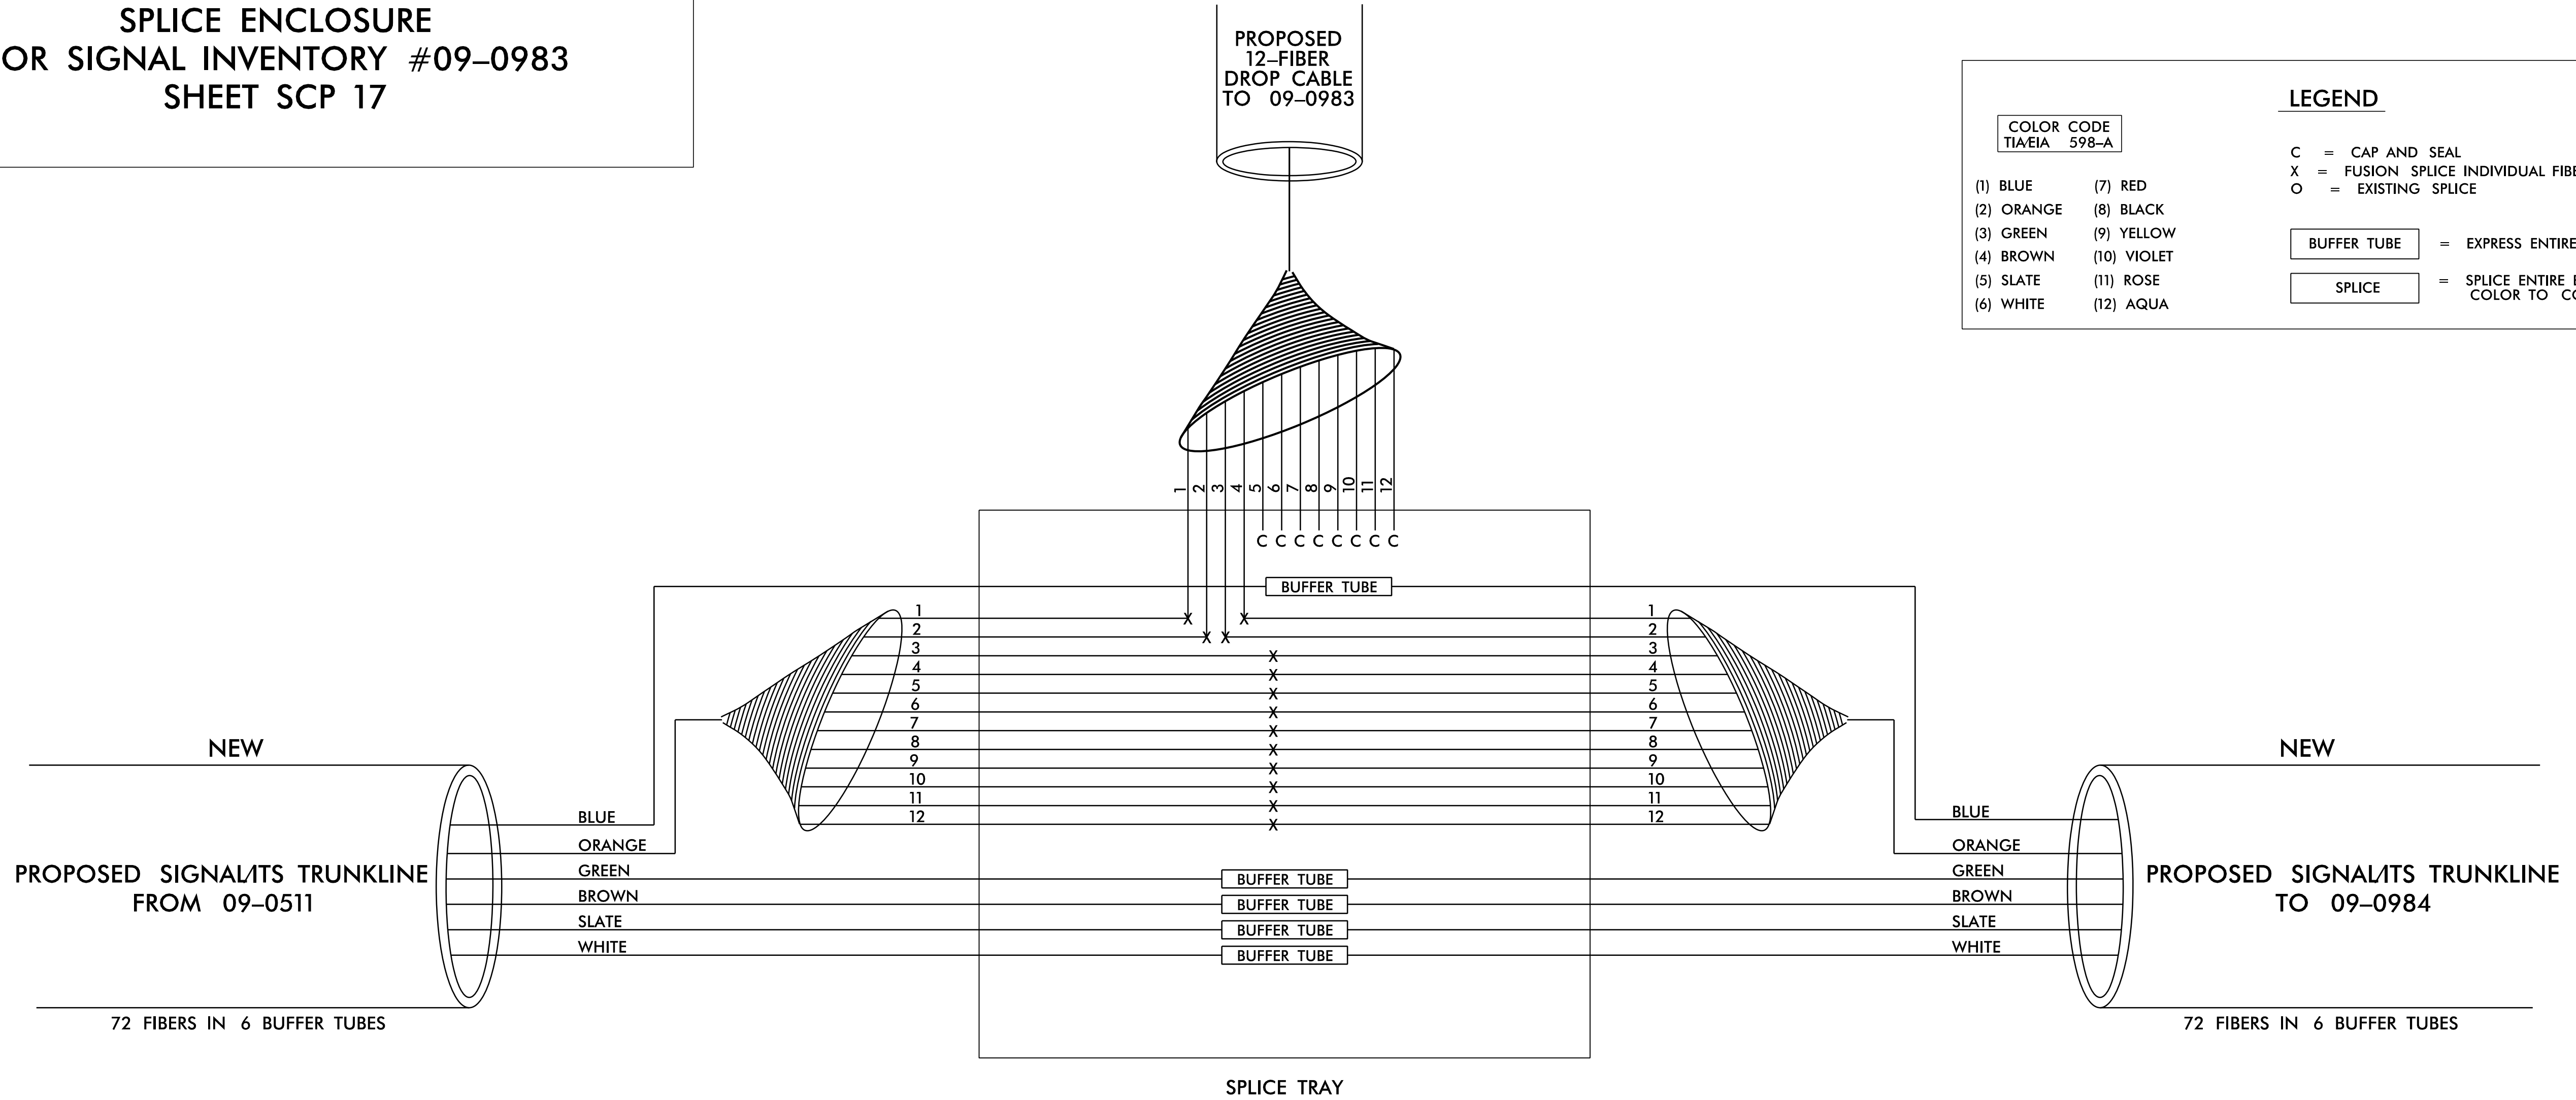

- NOTES:**
- FIBER INTERCONNECT CENTER RACKS ARE SCHEMATIC ONLY, ACTUAL EQUIPMENT FORM MAY VARY.
 - UNUSED FIBERS LEFT COILED AND STORED IN SPLICE TRAY.
 - UNUSED BUFFER TUBES LEFT COILED AND STORED IN SPLICE TRAY.
 - ETHERNET SWITCH TERMINATION CONFIGURATIONS ARE GENERIC. CONTRACTOR IS RESPONSIBLE FOR DETERMINING /ENSURING PROPER TERMINATION.
 - INCLUDE ON THE COVER OF EACH SPLICE TRAY THE FOLLOWING:
(1) SPLICE
(2) DATE
(3) COMPANY NAME
(4) NAME OF INDIVIDUAL PERFORMING THE SPLICING
- PRIOR TO INSTALLING THE COVER ON THE SPLICE TRAY, TAKE A DIGITAL PHOTOGRAPH SHOWING THE SPLICE TRAY AND INFORMATION SHOWN ABOVE (1-4) AND SUBMIT PHOTOGRAPH ALONG WITH OTRD TEST RESULTS TO THE ENGINEER.

**DOCUMENT NOT CONSIDERED FINAL
UNLESS ALL SIGNATURES COMPLETED**

RK&K
P: (919) 878-9560
8801 Six Forks Road, Forum 1, Suite 700
Raleigh, North Carolina 27615-3960
NC License No. F-0112
www.rkk.com
Responsive People | Creative Solutions

Prepared for the Offices of:

SPLICE DETAILS

Division 09 Forsyth County Winston-Salem/
Walkertown

PLAN DATE: February 2024 REVIEWED BY: Porter Erickson-Jones

PREPARED BY: Haylee Townsend REVIEWED BY:

REVISIONS	INIT.	DATE

DocuSigned by:

2/12/2024

CADD Filename: N/A

2/12/2024 R:\Projects\09-0983\09-0983\09-0983\09-0983_SCP_17.dgn