

UTILITY CONSTRUCTION PLANS
DOCUMENT NOT CONSIDERED FINAL
UNLESS ALL SIGNATURES COMPLETED


NOTE:
THE ESTIMATED QUANTITY OF DUCTILE IRON WATER PIPE FITTINGS ON THIS PLAN SHEET IS 2965 POUNDS. THE ACTUAL QUANTITY AND TYPE OF FITTINGS WILL VARY BASED ON FIELD CONDITIONS.

NOTE:
1. INSERTION VALVE LOCATED 125 LF AWAY FROM PROPOSED TIE-IN.
2. WHEN INSTALLING CURVED GUARDRAIL ALIGN GUARDRAIL POST TO AVOID IMPACT TO 12" WATERLINE LOCATED RIGHT OF STA. 138+20 -L-

MATCHLINE -L- STA. 124 + 50 SEE SHEET UC-13

MATCHLINE
-Y14- STA. 11 + 50
SEE SHEET UC-15

MATCHLINE -L- STA. 138 + 50 SEE SHEET UC-15

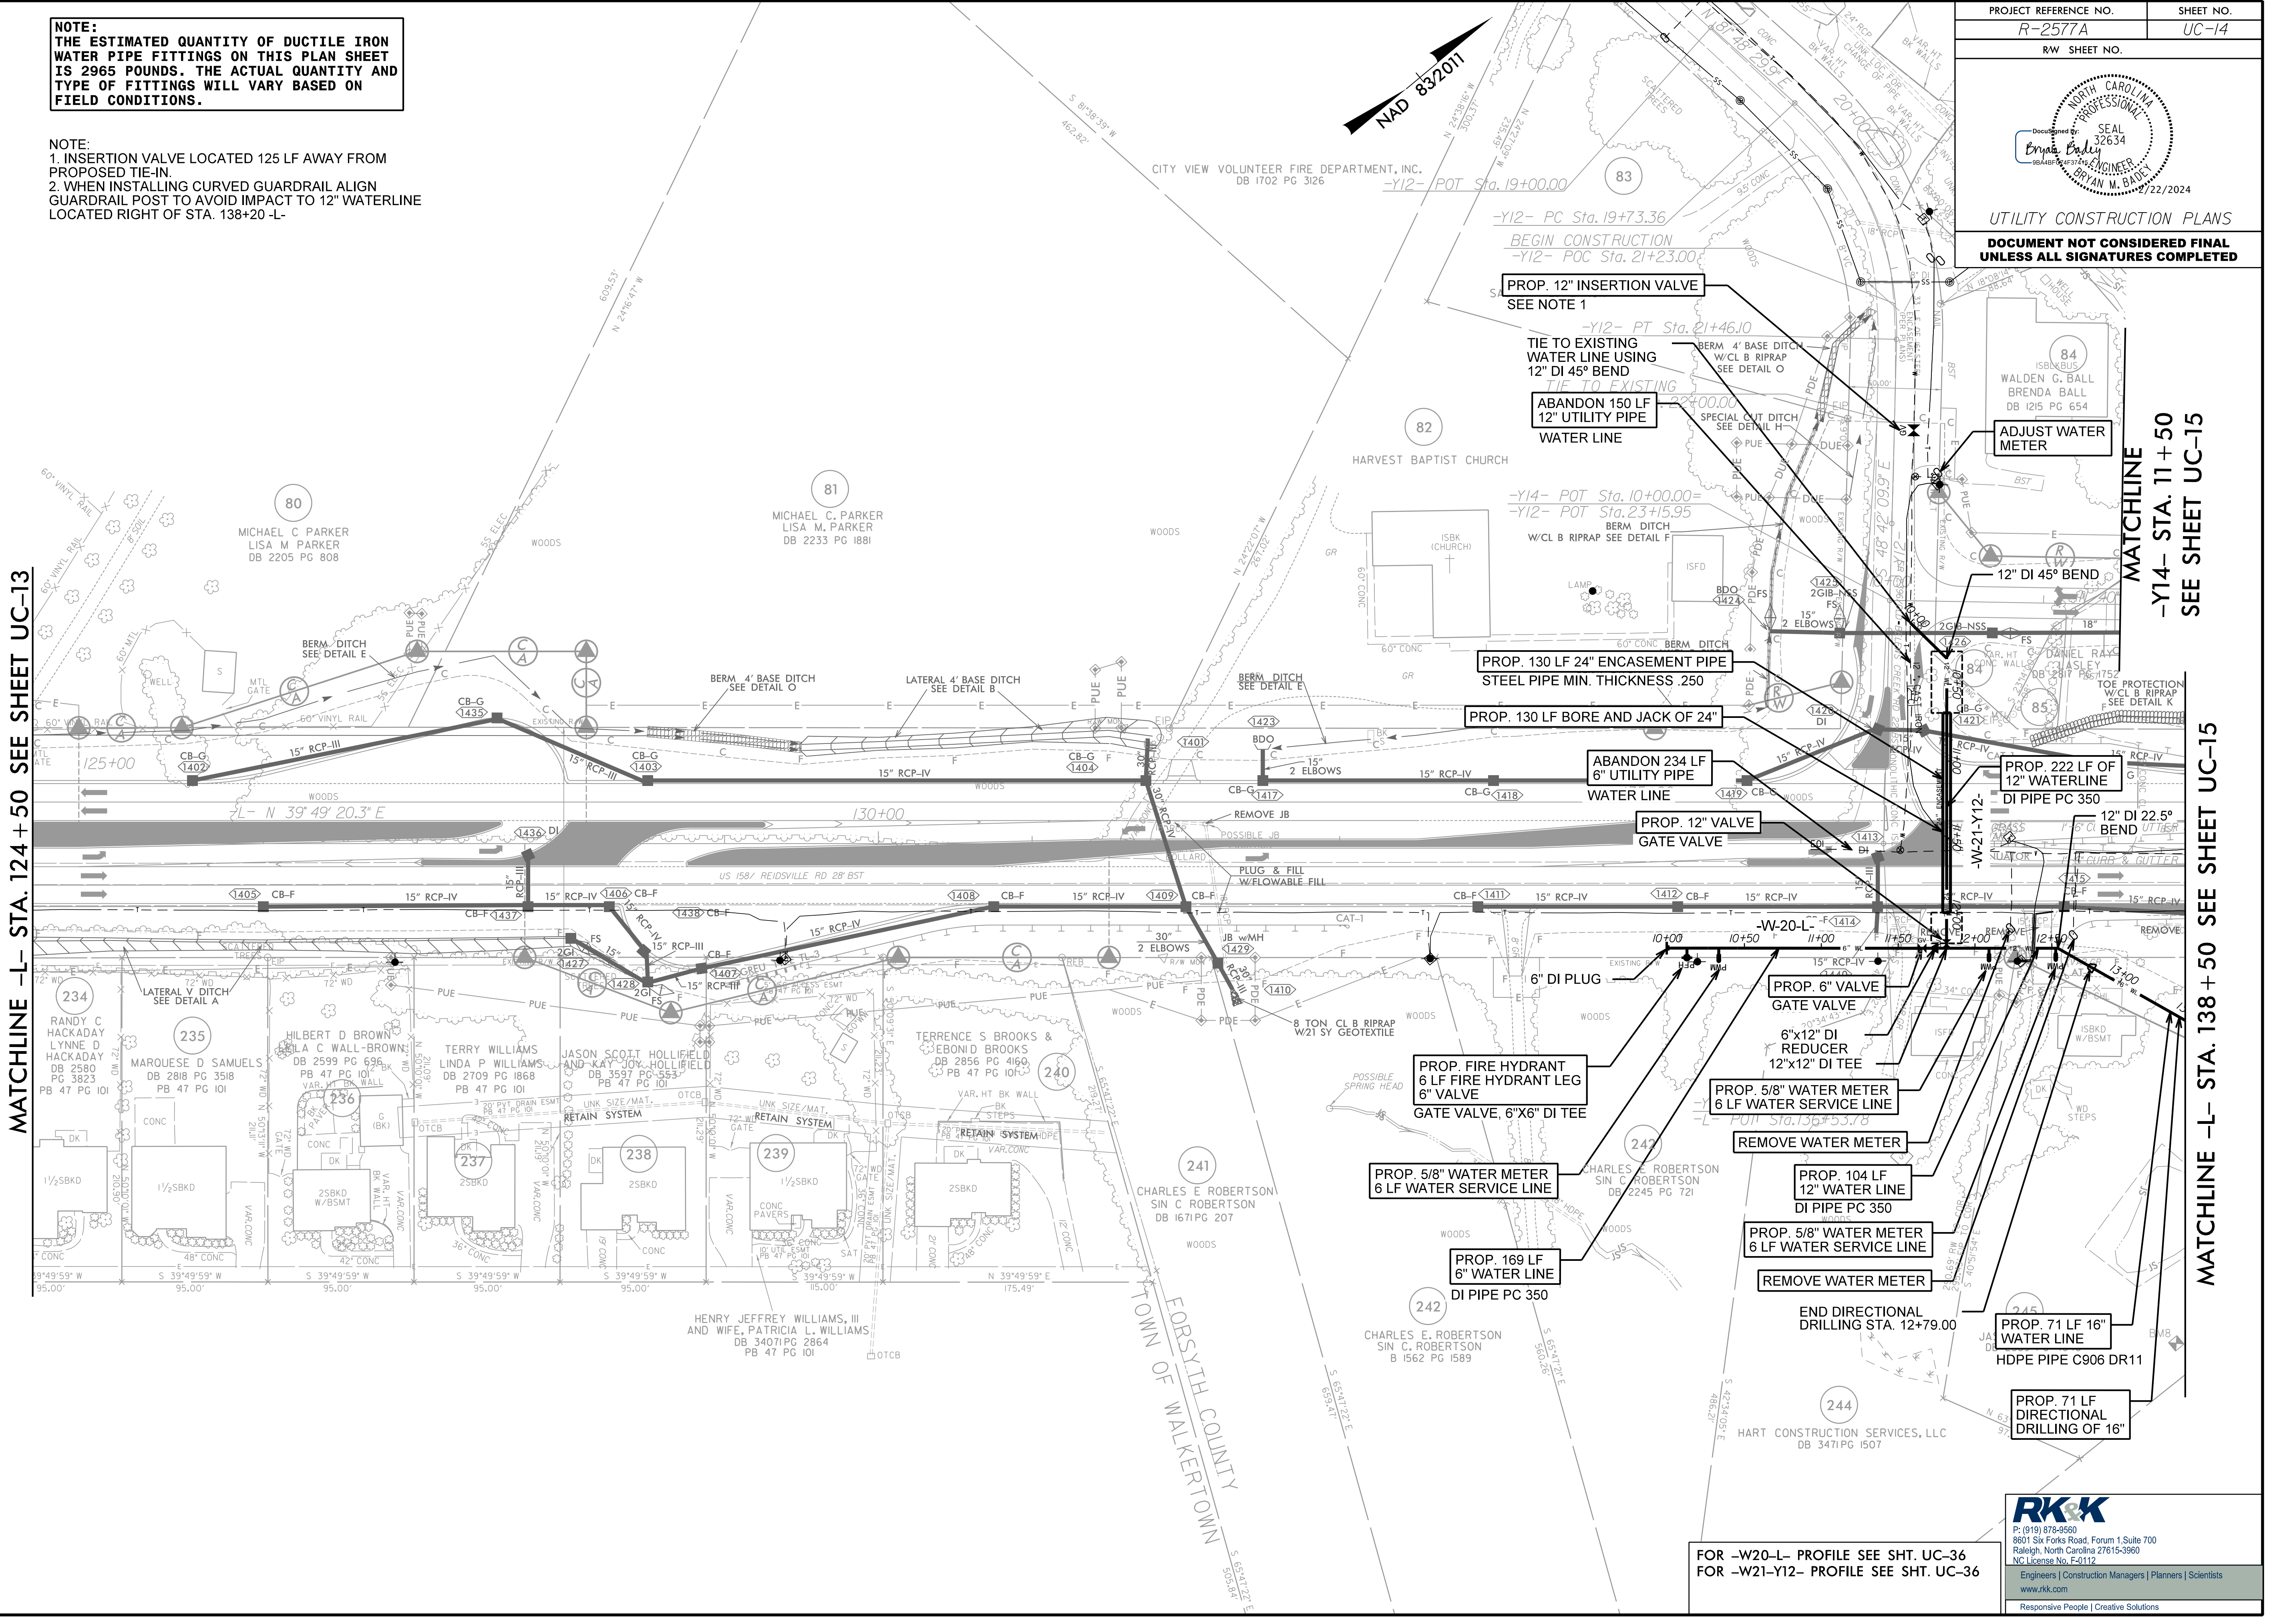

8/17/24

R:\2024\Projects\Engineering\UC\Proc\N-R-2577A-rd\14_UC14_psh.dgn

FOR -W20-L- PROFILE SEE SHT. UC-36
FOR -W21-Y12- PROFILE SEE SHT. UC-36

RK&K
P: (919) 378-9500
8601 Six Forks Road, Forum 1, Suite 700
Raleigh, North Carolina 27615-3960
NC License No. F-0112
Engineers | Construction Managers | Planners | Scientists
www.rk.com
Responsive People | Creative Solutions