



# NO WATER / SEWER CONFLICTS

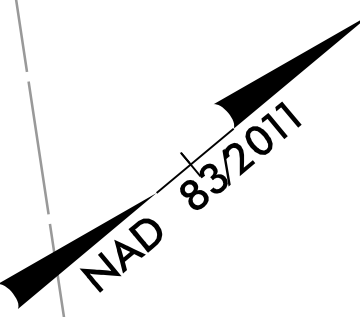

MATCHLINE -L- STA. 151+00 SEE SHEET UC-15

MATCHLINE -L- STA. 164+00 SEE SHEET UC-17

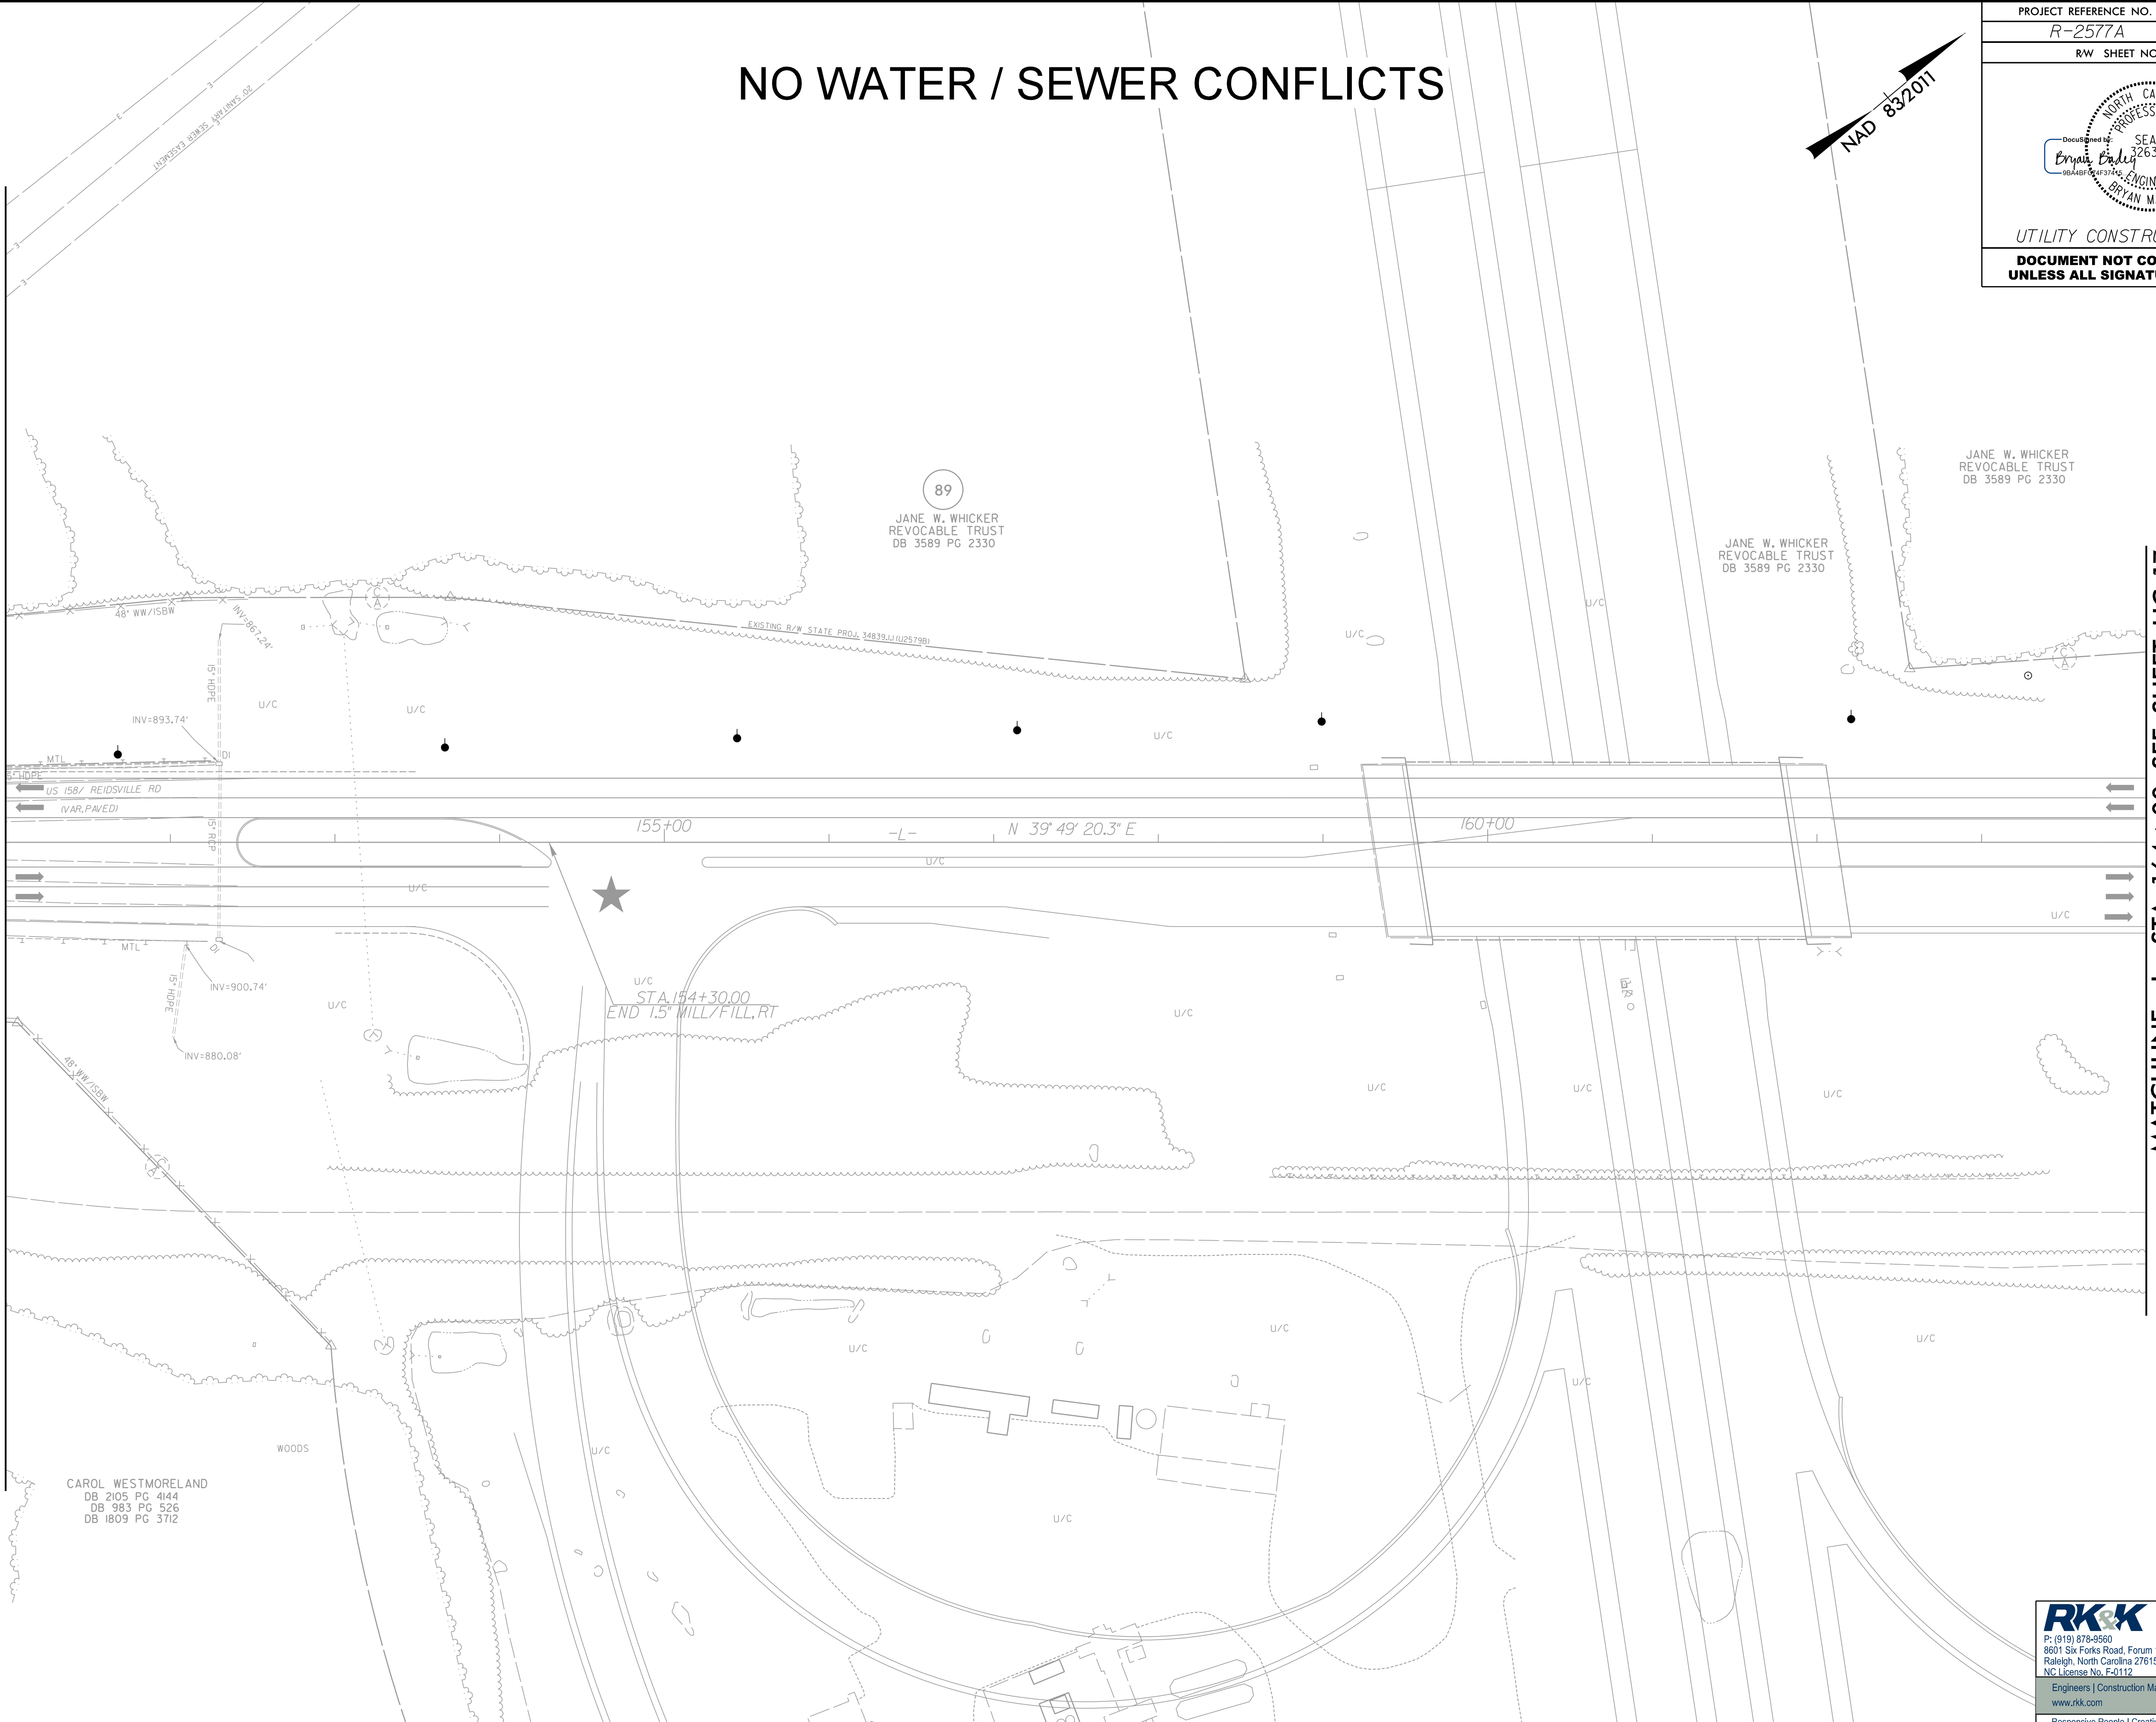

CAROL WESTMORELAND  
DB 2105 PG 4144  
DB 383 PG 526  
DB 1809 PG 3712

89  
JANE W. WHICKER  
REVOCABLE TRUST  
DB 3589 PG 2330

JANE W. WHICKER  
REVOCABLE TRUST  
DB 3589 PG 2330

JANE W. WHICKER  
REVOCABLE TRUST  
DB 3589 PG 2330

U/C  
STA. 154+30.00  
END 15" MILL/FILL, RT

8/17/99

R:\2024\Projects\Engineering\UC\Proc\N-R-2577A\_rdlj16\_UC16\_psh.dgn  
8/22/2024  
BMB

**RK&K**  
 P: (919) 378-9550  
 8601 Six Forks Road, Forum 1, Suite 700  
 Raleigh, North Carolina 27615-3960  
 NC License No. F-0112  
 Engineers | Construction Managers | Planners | Scientists  
 www.rk.com  
 Responsive People | Creative Solutions