


MATCHLINE -L- STA. 200+00 SEE SHEET UC-19

MATCHLINE -L2- STA. 213+00 SEE SHEET UC-21

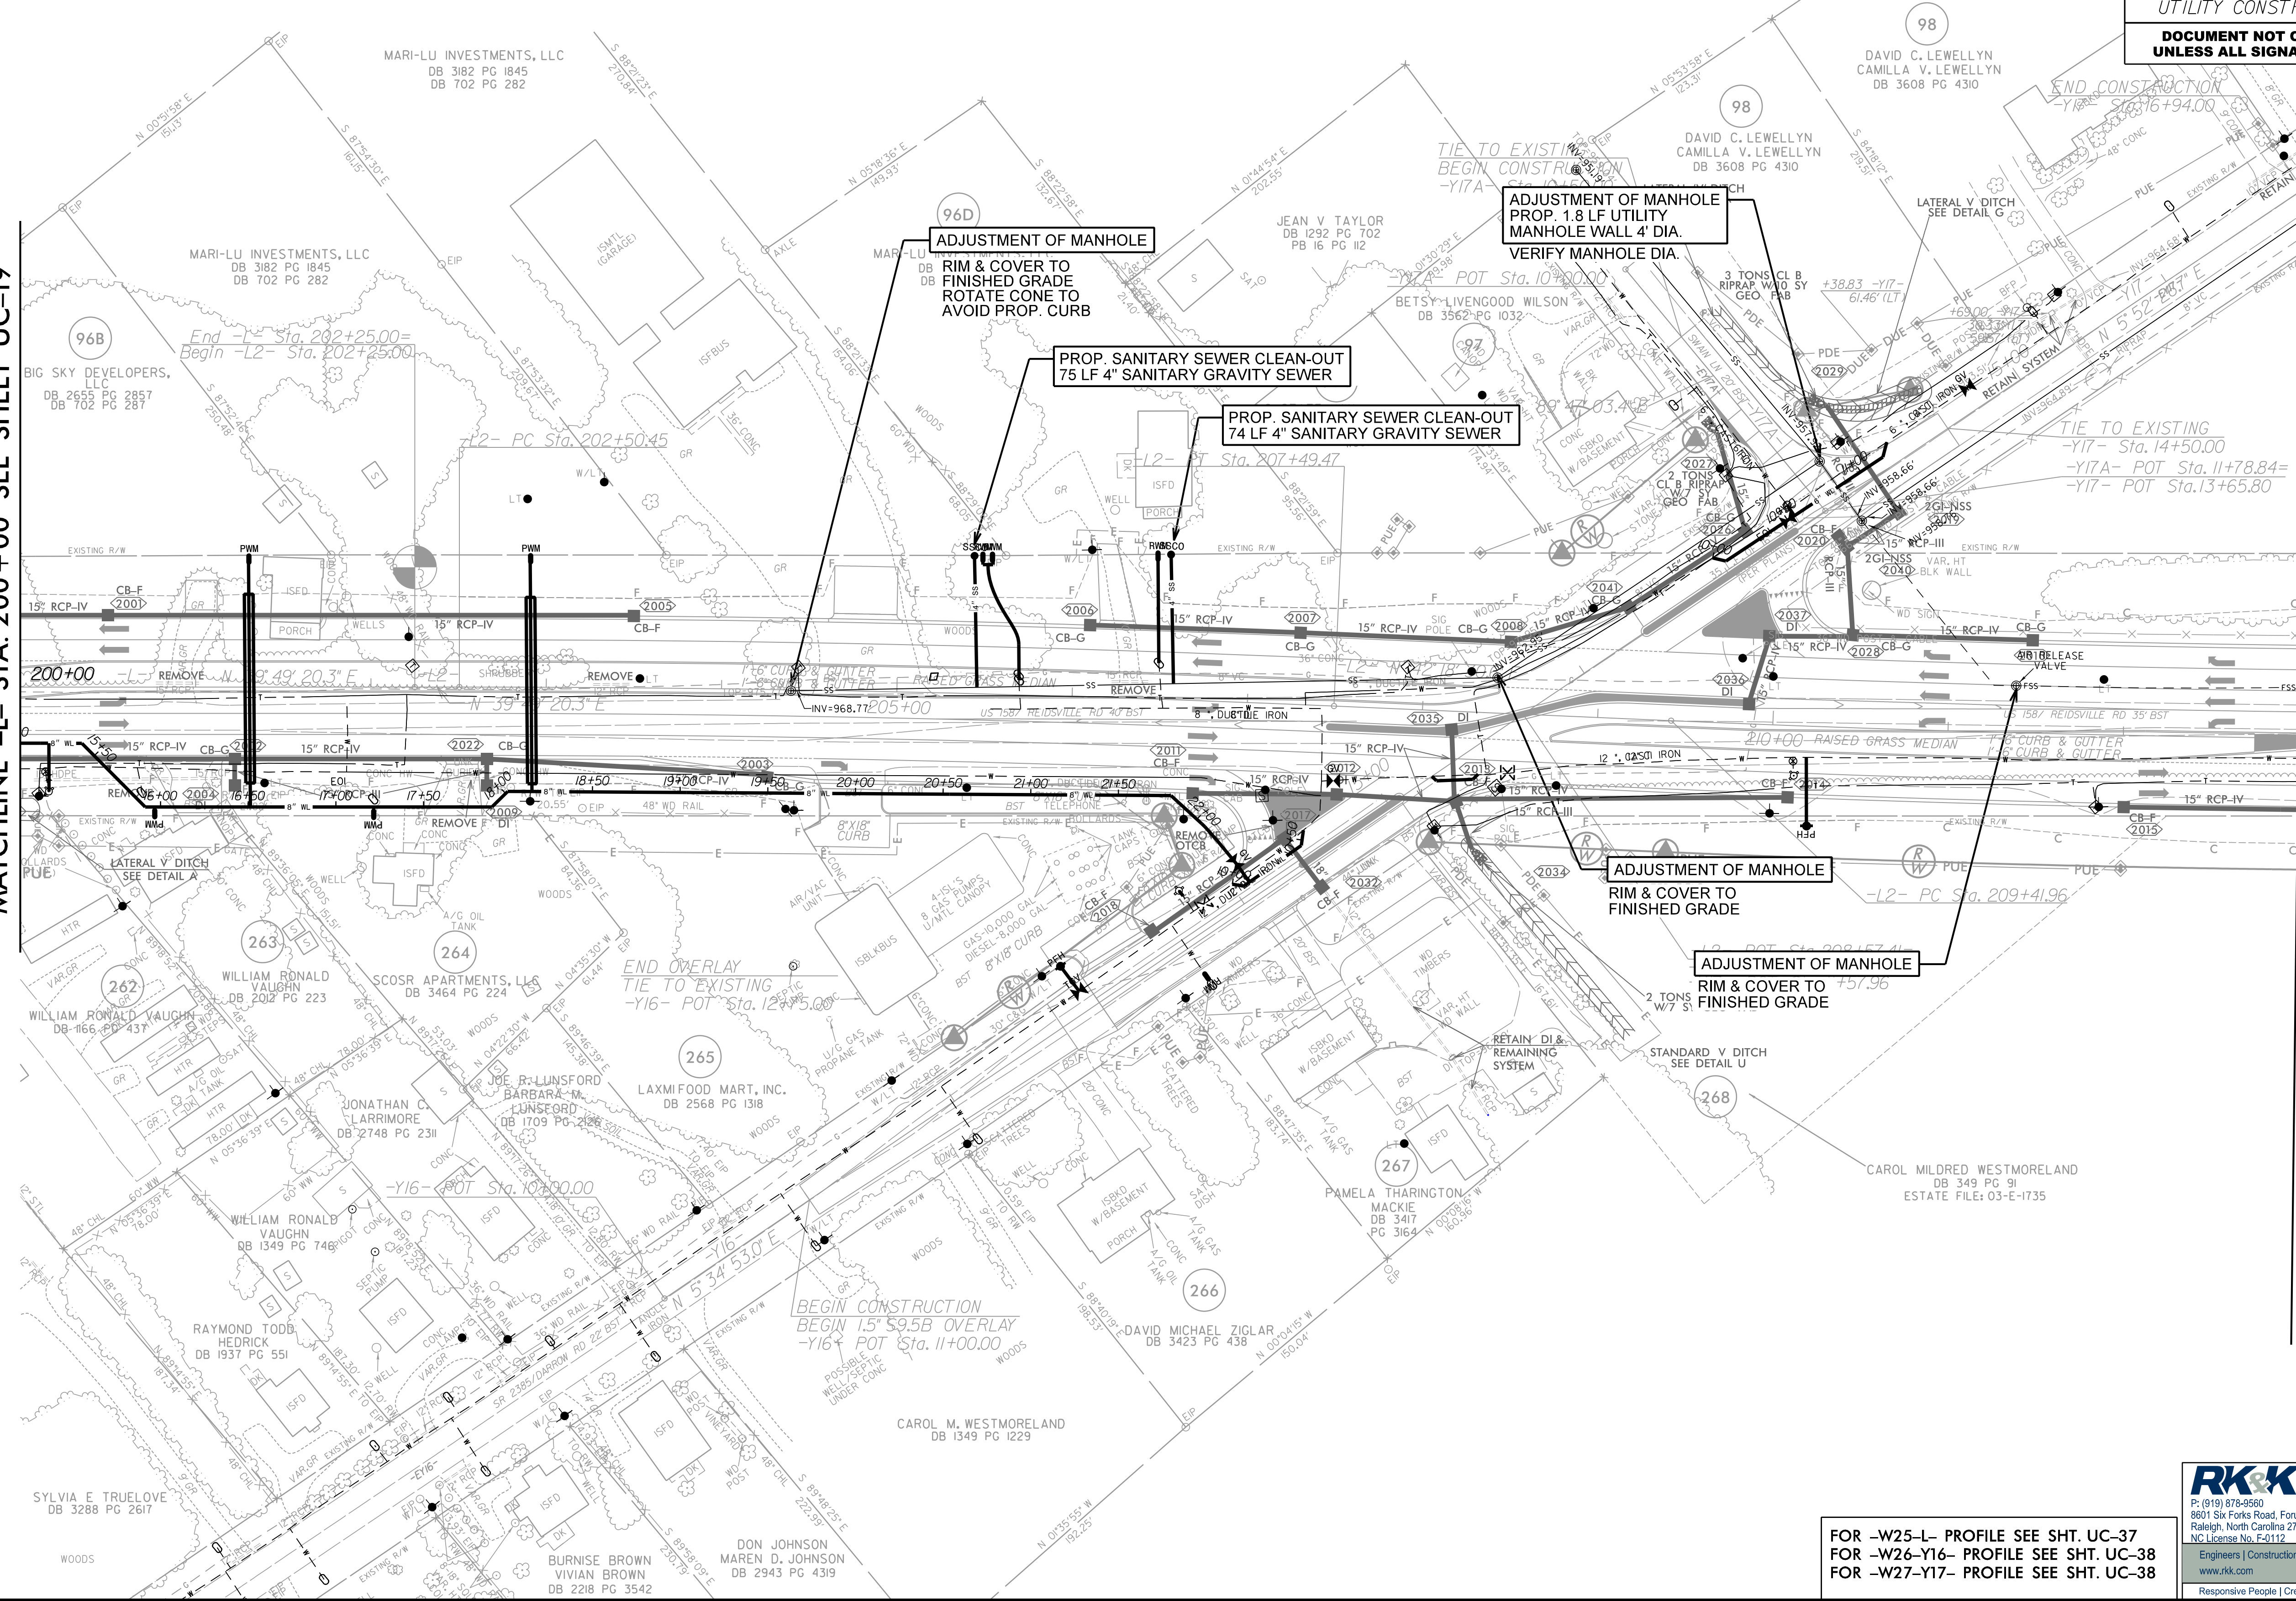

FOR -W25-L- PROFILE SEE SHT. UC-37
 FOR -W26-Y16- PROFILE SEE SHT. UC-38
 FOR -W27-Y17- PROFILE SEE SHT. UC-38

RK&K
 P: (919) 378-9550
 8601 Six Forks Road, Forum 1, Suite 700
 Raleigh, North Carolina 27615-3960
 NC License No. F-0112
 Engineers | Construction Managers | Planners | Scientists
 www.rk.com
 Responsive People | Creative Solutions

8/17/2024

R:\Projects\Engineering\UC\Proj\R-2577A-rdj\20_UC20A_psh.dgn