
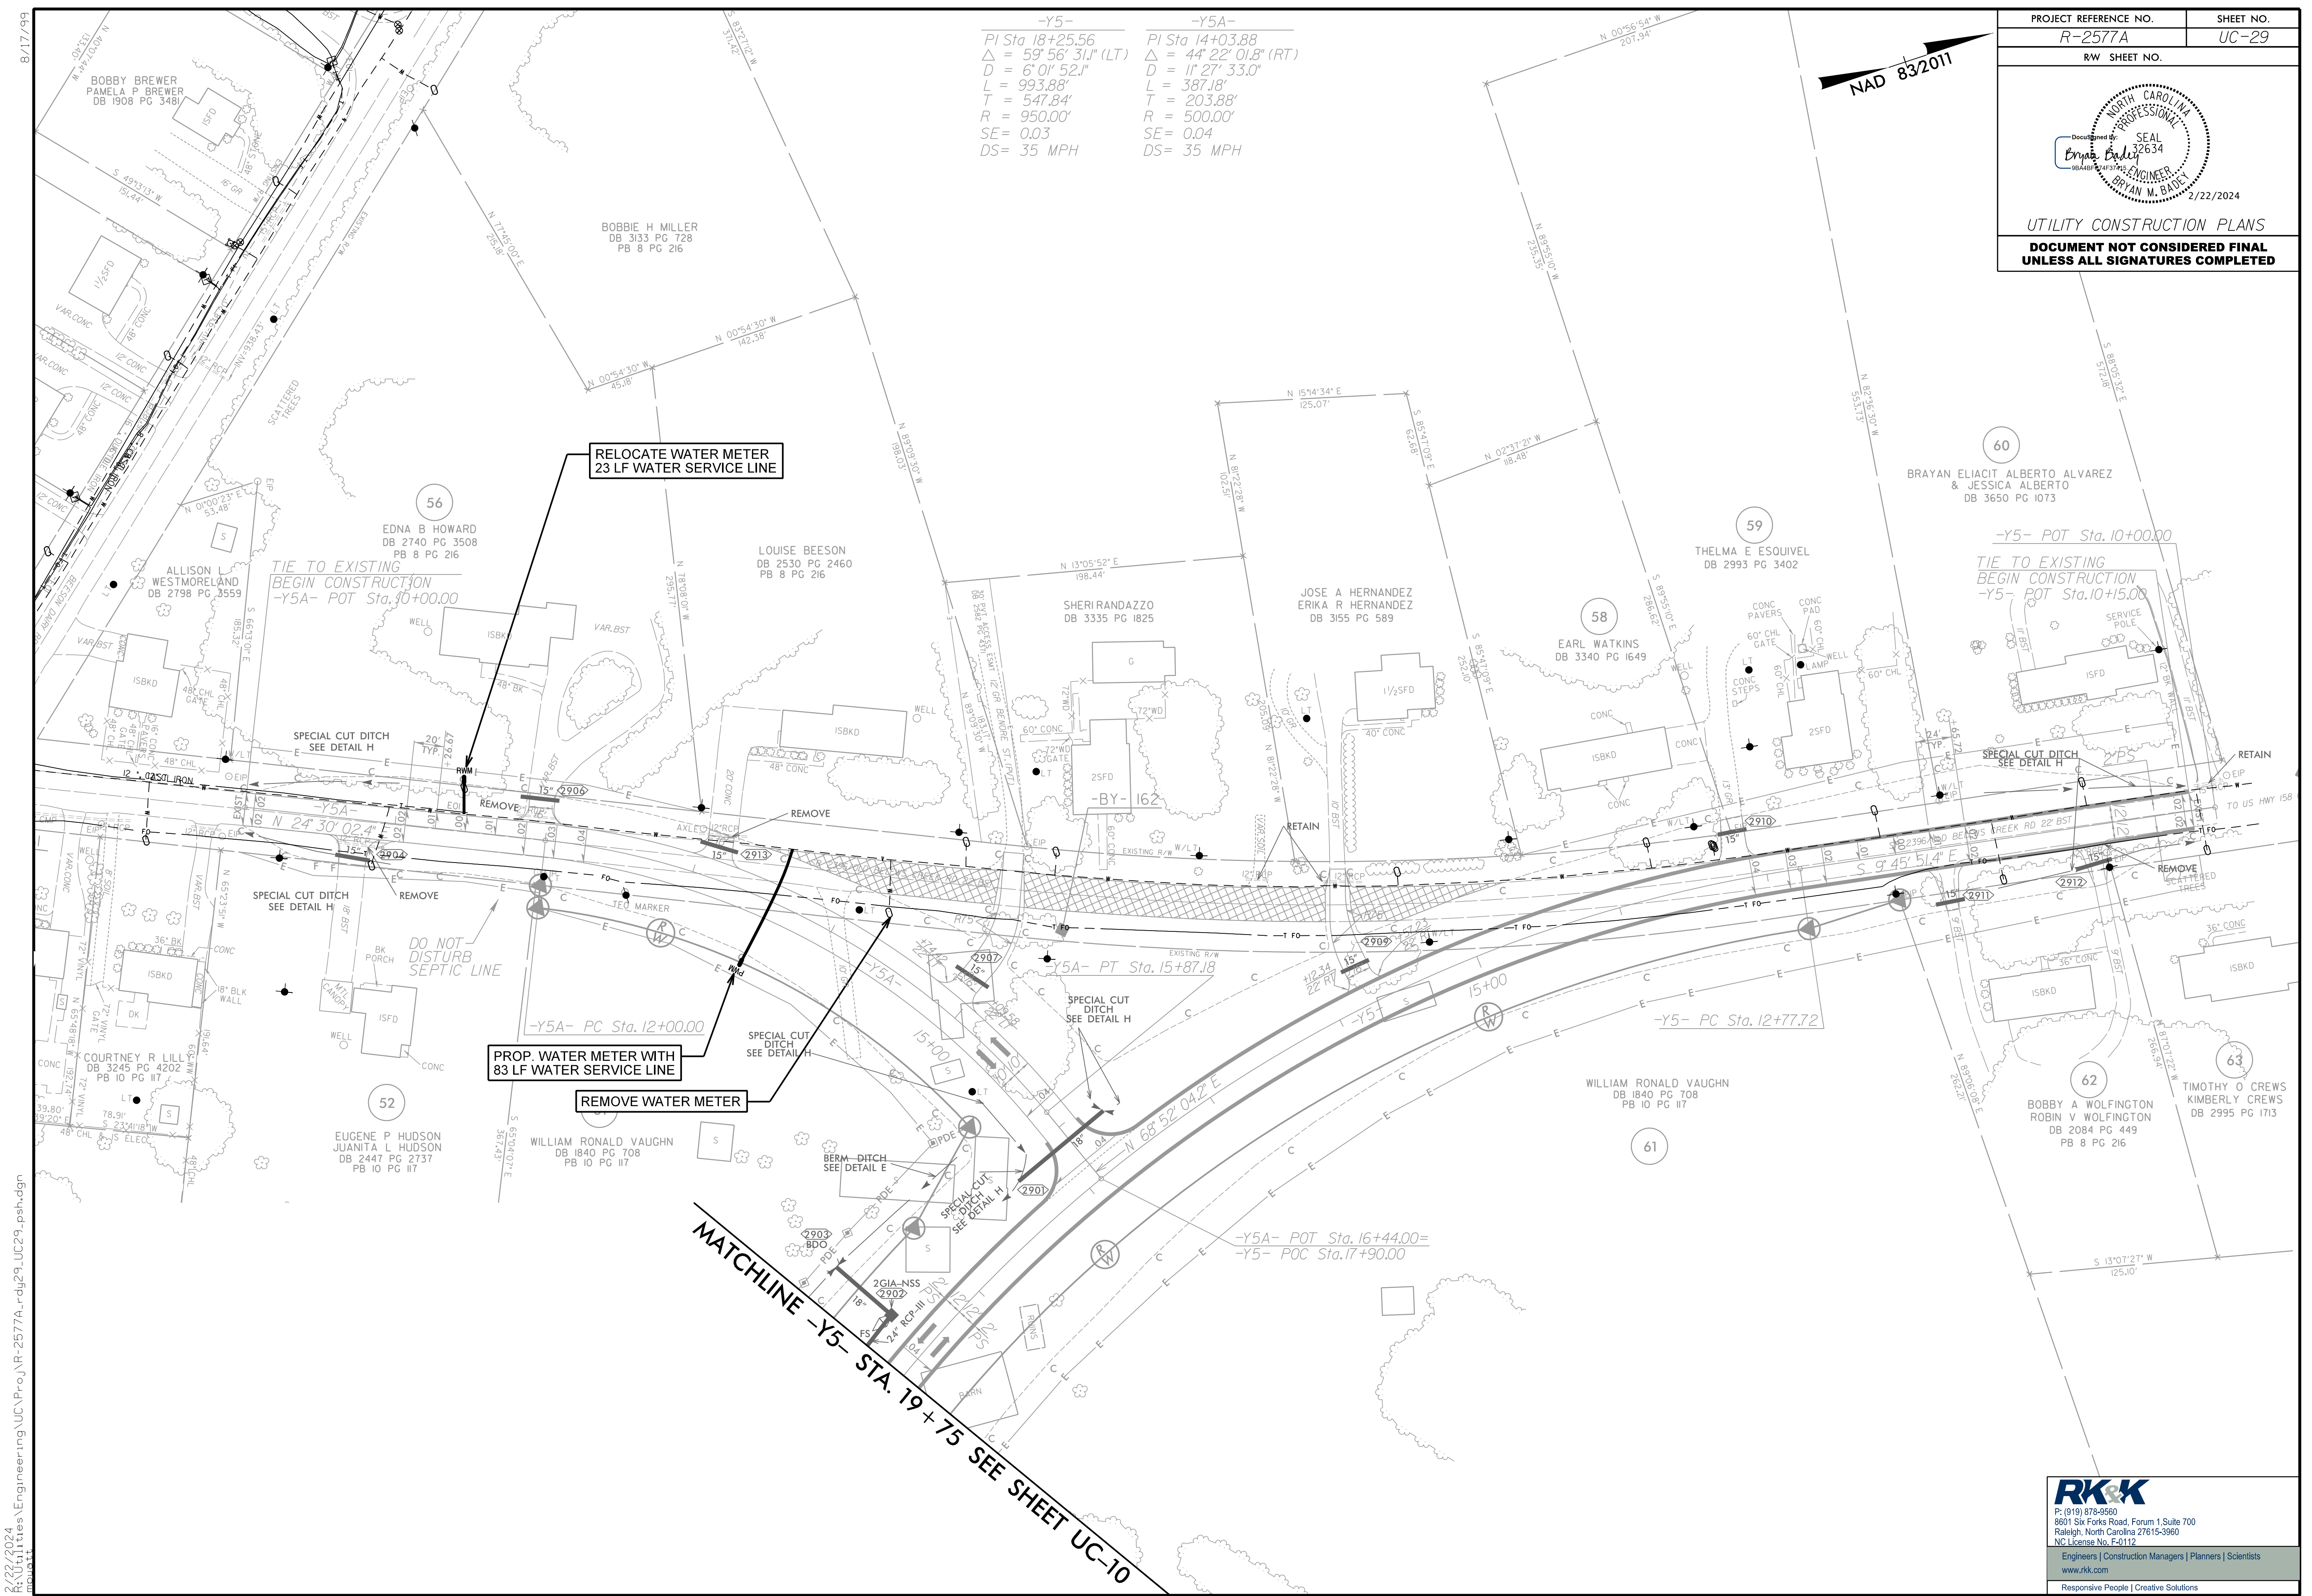


-Y5-	-Y5A-
PI Sta 18+25.56	PI Sta 14+03.88
$\Delta = 59^{\circ}56'31.1''$ (LT)	$\Delta = 44^{\circ}22'01.8''$ (RT)
D = 6'01'52.1"	D = 11'27'33.0"
L = 993.88'	L = 387.18'
T = 547.84'	T = 203.88'
R = 950.00'	R = 500.00'
SE = 0.03	SE = 0.04
DS = 35 MPH	DS = 35 MPH

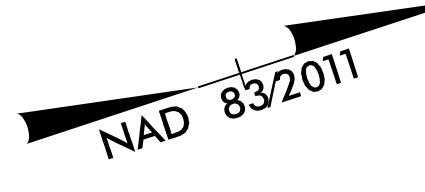

**MATCHLINE -Y5- STA. 19+75 SEE SHEET UC-10**

8/17/2024  
 R:\Utilities\Engineering\UC\Proc\N-R-2577A-rd\29\_UC29\_psh.dgn  
 2/22/2024