


UTILITY CONSTRUCTION PLANS  
**DOCUMENT NOT CONSIDERED FINAL  
 UNLESS ALL SIGNATURES COMPLETED**

MATCHLINE -Y23- STA. 13+00 SEE SHEET UC-27

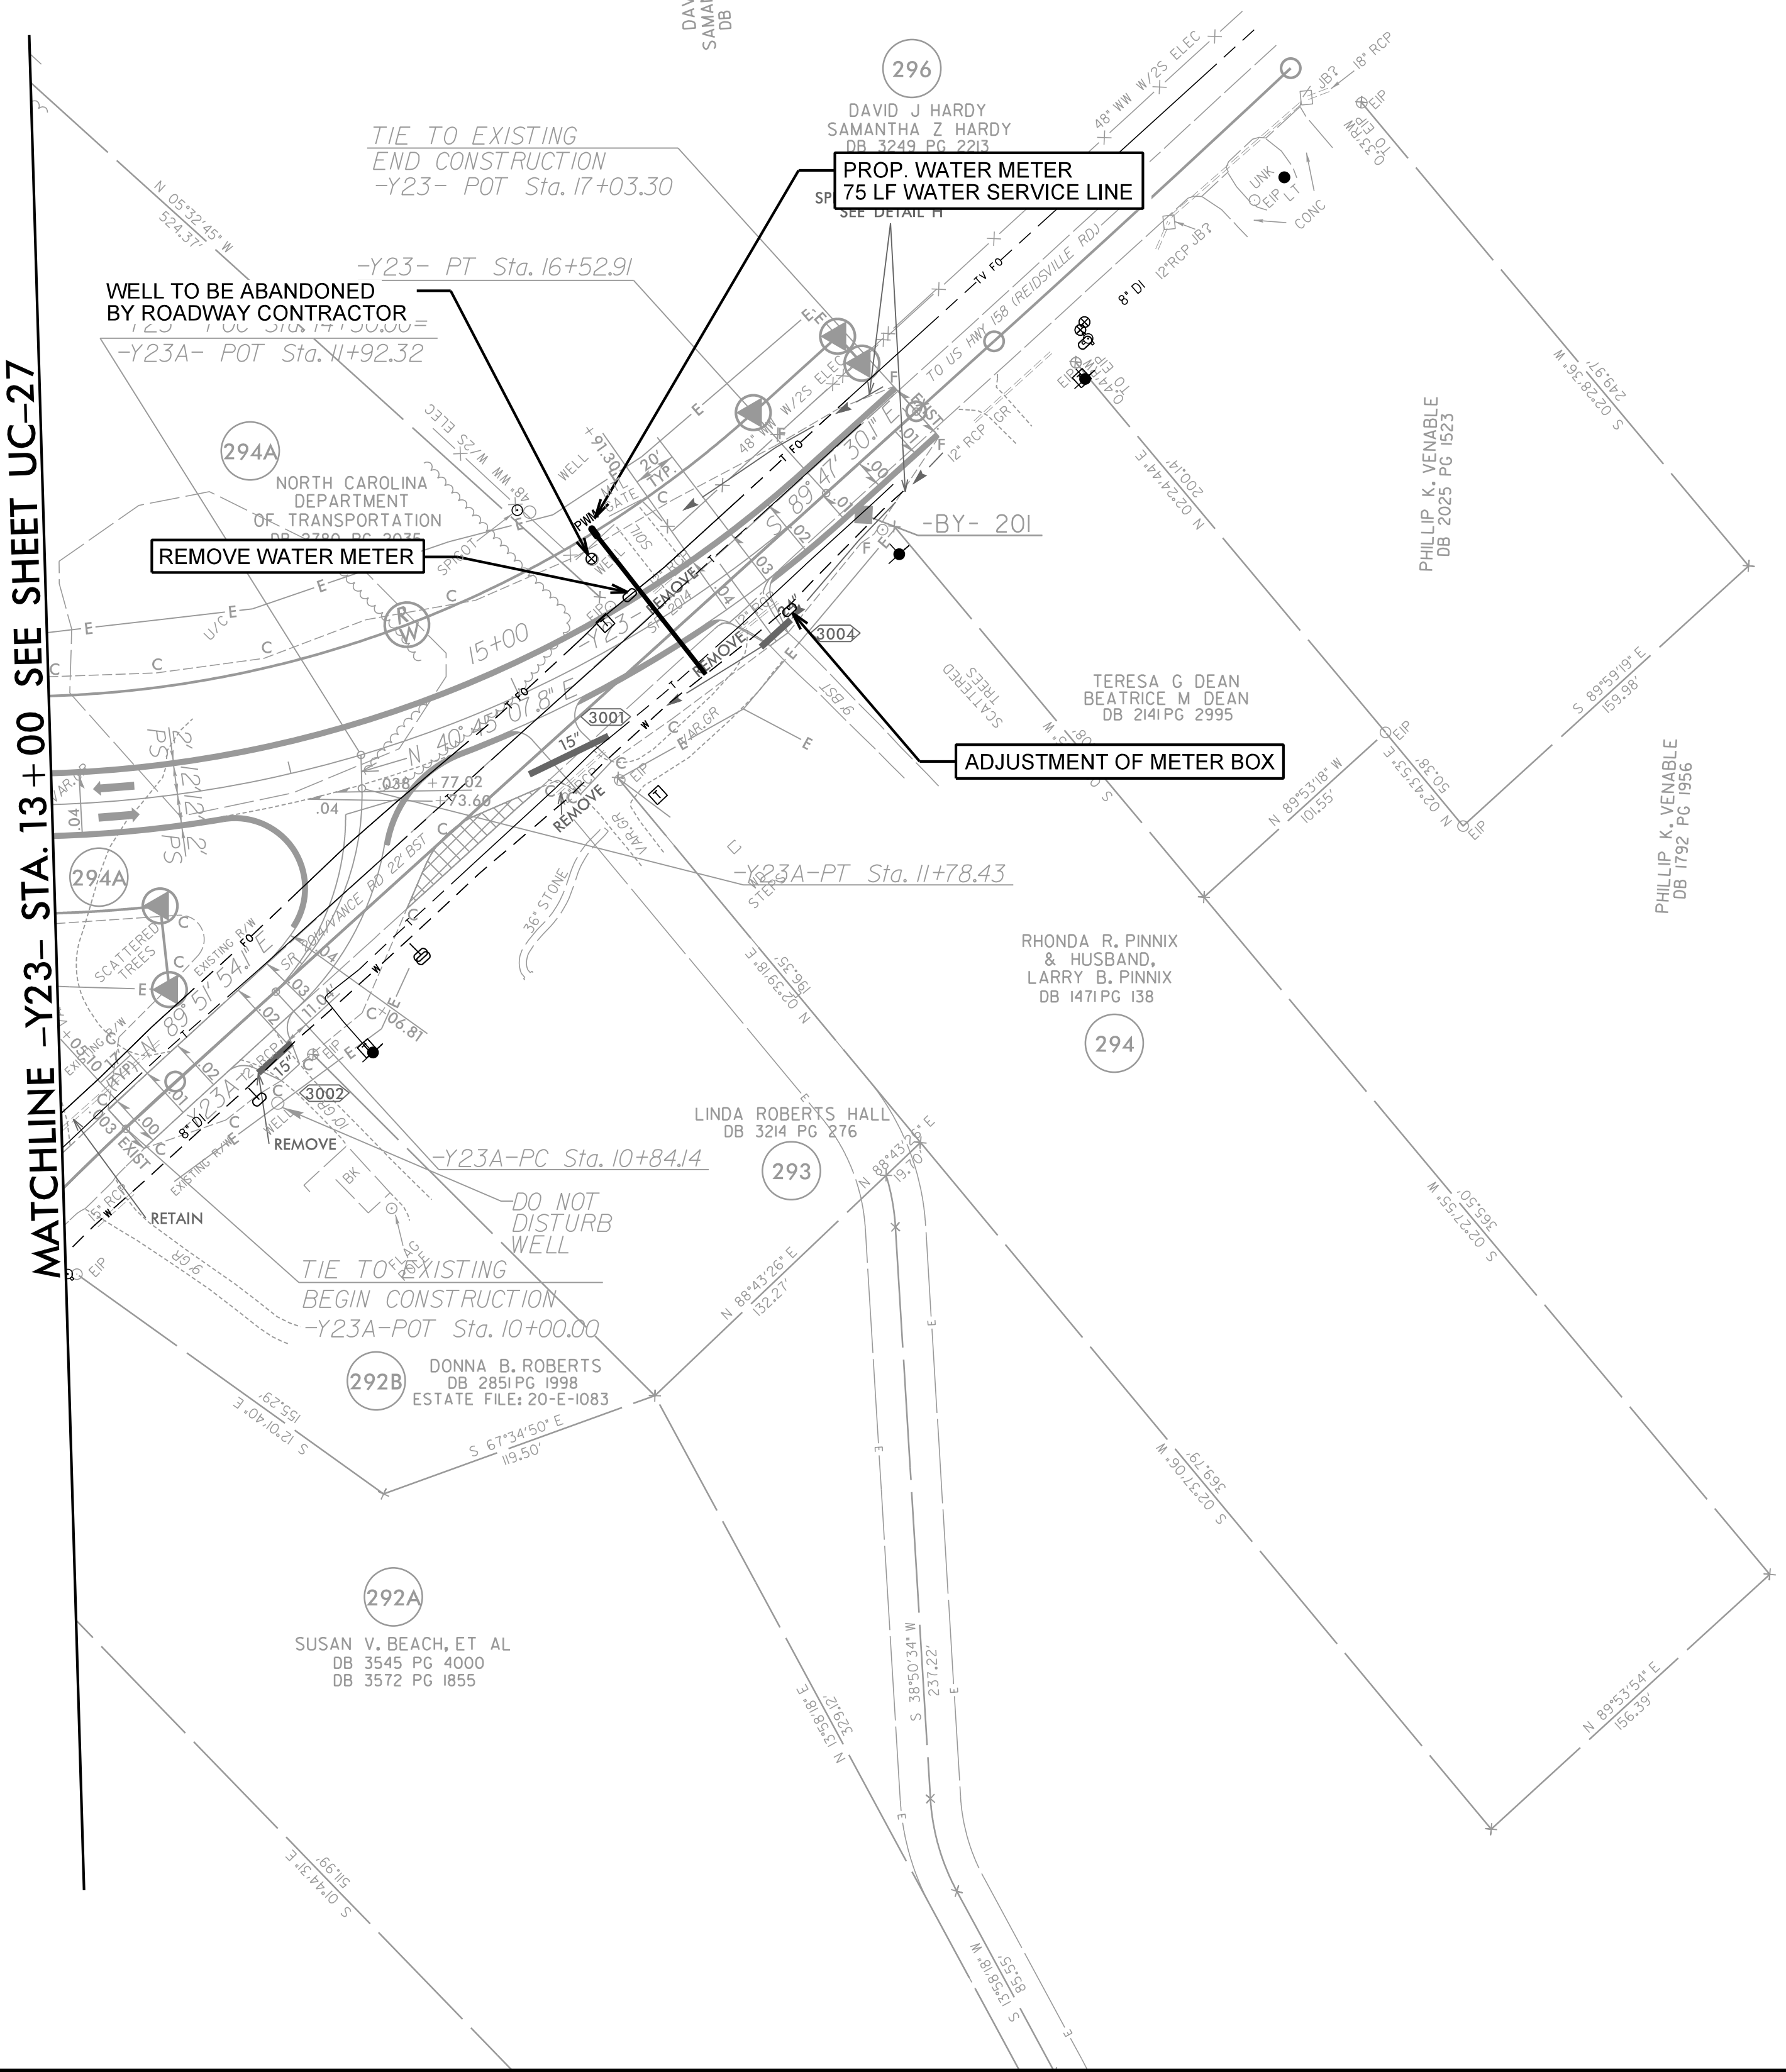

8/17/99

R:\Projects\Engineering\UC\Proc\N-R-2577A-rdj\30\_UC30\_psh.dgn  
 8/22/2024  
 R:\Projects\Engineering\UC\Proc\N-R-2577A-rdj\30\_UC30\_psh.dgn