


5/28/99

THE INSTALLATION OF THRUST COLLARS MAY NOT BE NECESSARY AT ALL RELOCATIONS DUE TO THE PLACEMENT OF INSERTION VALVES.

-W1-L-

PROJECT REFERENCE NO.	SHEET NO.
R-2577A	UC-31
DESIGNED BY: MEP	
DRAWN BY: MEP	
CHECKED BY: BMB	
APPROVED BY: BMB	
REVISOR:	DATE: 2/22/2024
NORTH CAROLINA DEPARTMENT OF TRANSPORTATION UTILITIES ENGINEERING SECTION PHONE: (919) 707-6690 FAX: (919) 250-4151	
UTILITY CONSTRUCTION PLANS ONLY	


UTILITY CONSTRUCTION

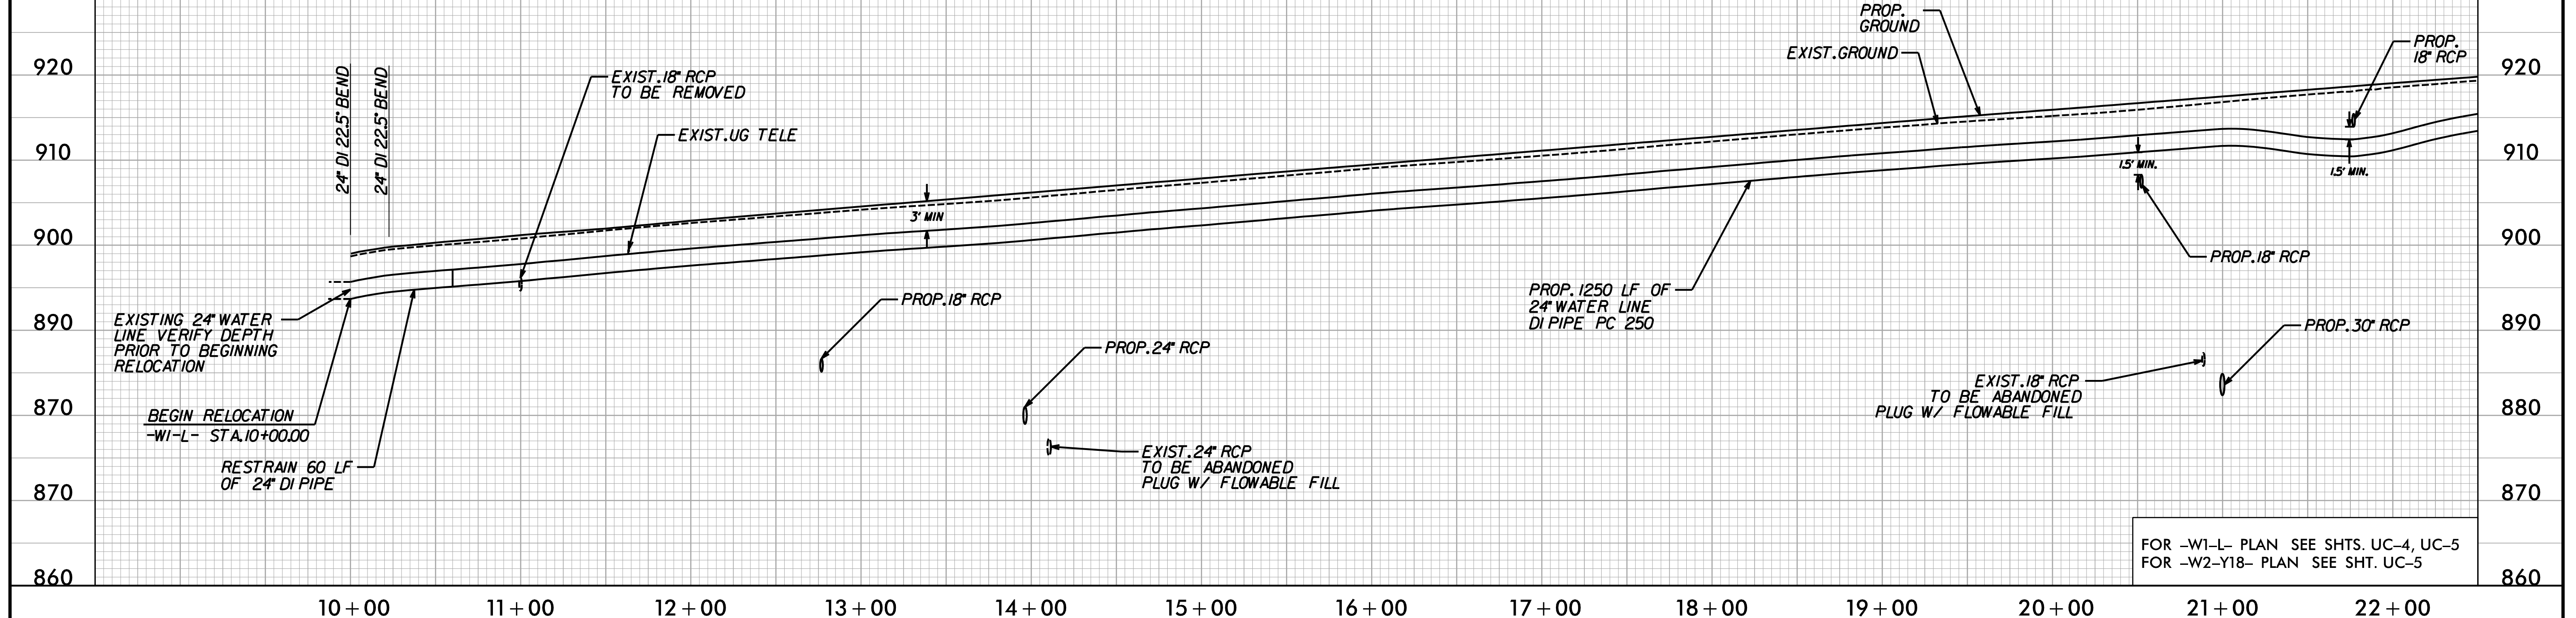

FOR -W1-L- PLAN SEE SHTS. UC-4, UC-5
FOR -W2-Y1B- PLAN SEE SHT. UC-5

-W1-L-

-W2-Y1B-

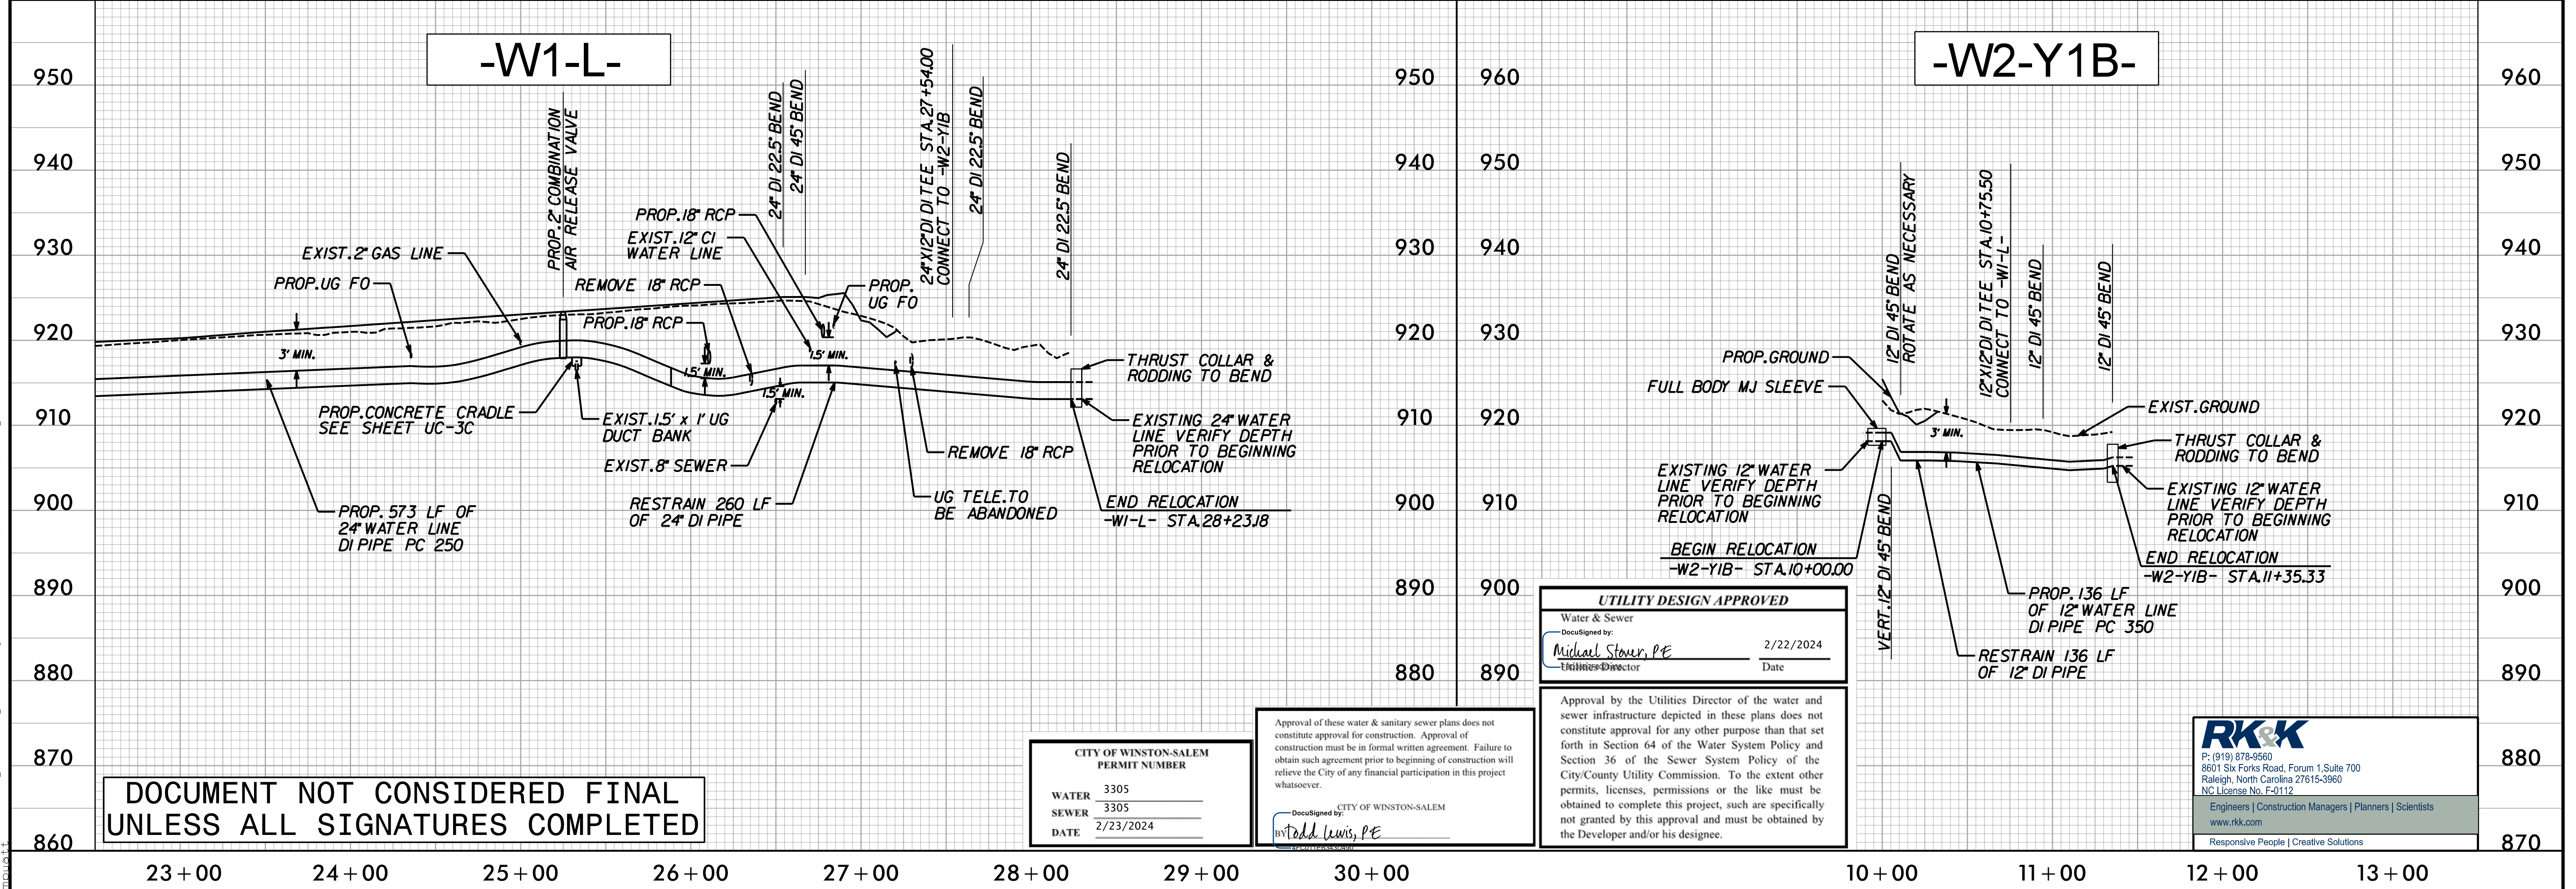

DOCUMENT NOT CONSIDERED FINAL UNLESS ALL SIGNATURES COMPLETED

CITY OF WINSTON-SALEM PERMIT NUMBER	
WATER	3305
SEWER	3305
DATE	2/23/2024

Approval of these water & sanitary sewer plans does not constitute approval for construction. Approval of construction must be in formal written agreement. Failure to obtain such agreement prior to beginning of construction will relieve the City of any financial participation in this project whatsoever.

DocuSigned by:
CITY OF WINSTON-SALEM
By: *Ed Lewis, PE*

UTILITY DESIGN APPROVED
Water & Sewer
DocuSigned by:
Michael Stover, PE
Utilities Director
Date: 2/22/2024

Approval by the Utilities Director of the water and sewer infrastructure depicted in these plans does not constitute approval for any other purpose than that set forth in Section 64 of the Water System Policy and Section 36 of the Sewer System Policy of the City/County Utility Commission. To the extent other permits, licenses, permissions or the like must be obtained to complete this project, such are specifically not granted by this approval and must be obtained by the Developer and/or his designee.

RK&K
P: (919) 878-9580
8601 Six Forks Road, Forum 1, Suite 700
Raleigh, North Carolina 27615-3960
NC License No. F-0112
Engineers | Construction Managers | Planners | Scientists
www.rkk.com
Responsive People | Creative Solutions

2/22/2024 1:05:16 PM C:\Users\Engineering\OneDrive\Projects\2577A\U1\p1\UC31-esh.dgn