
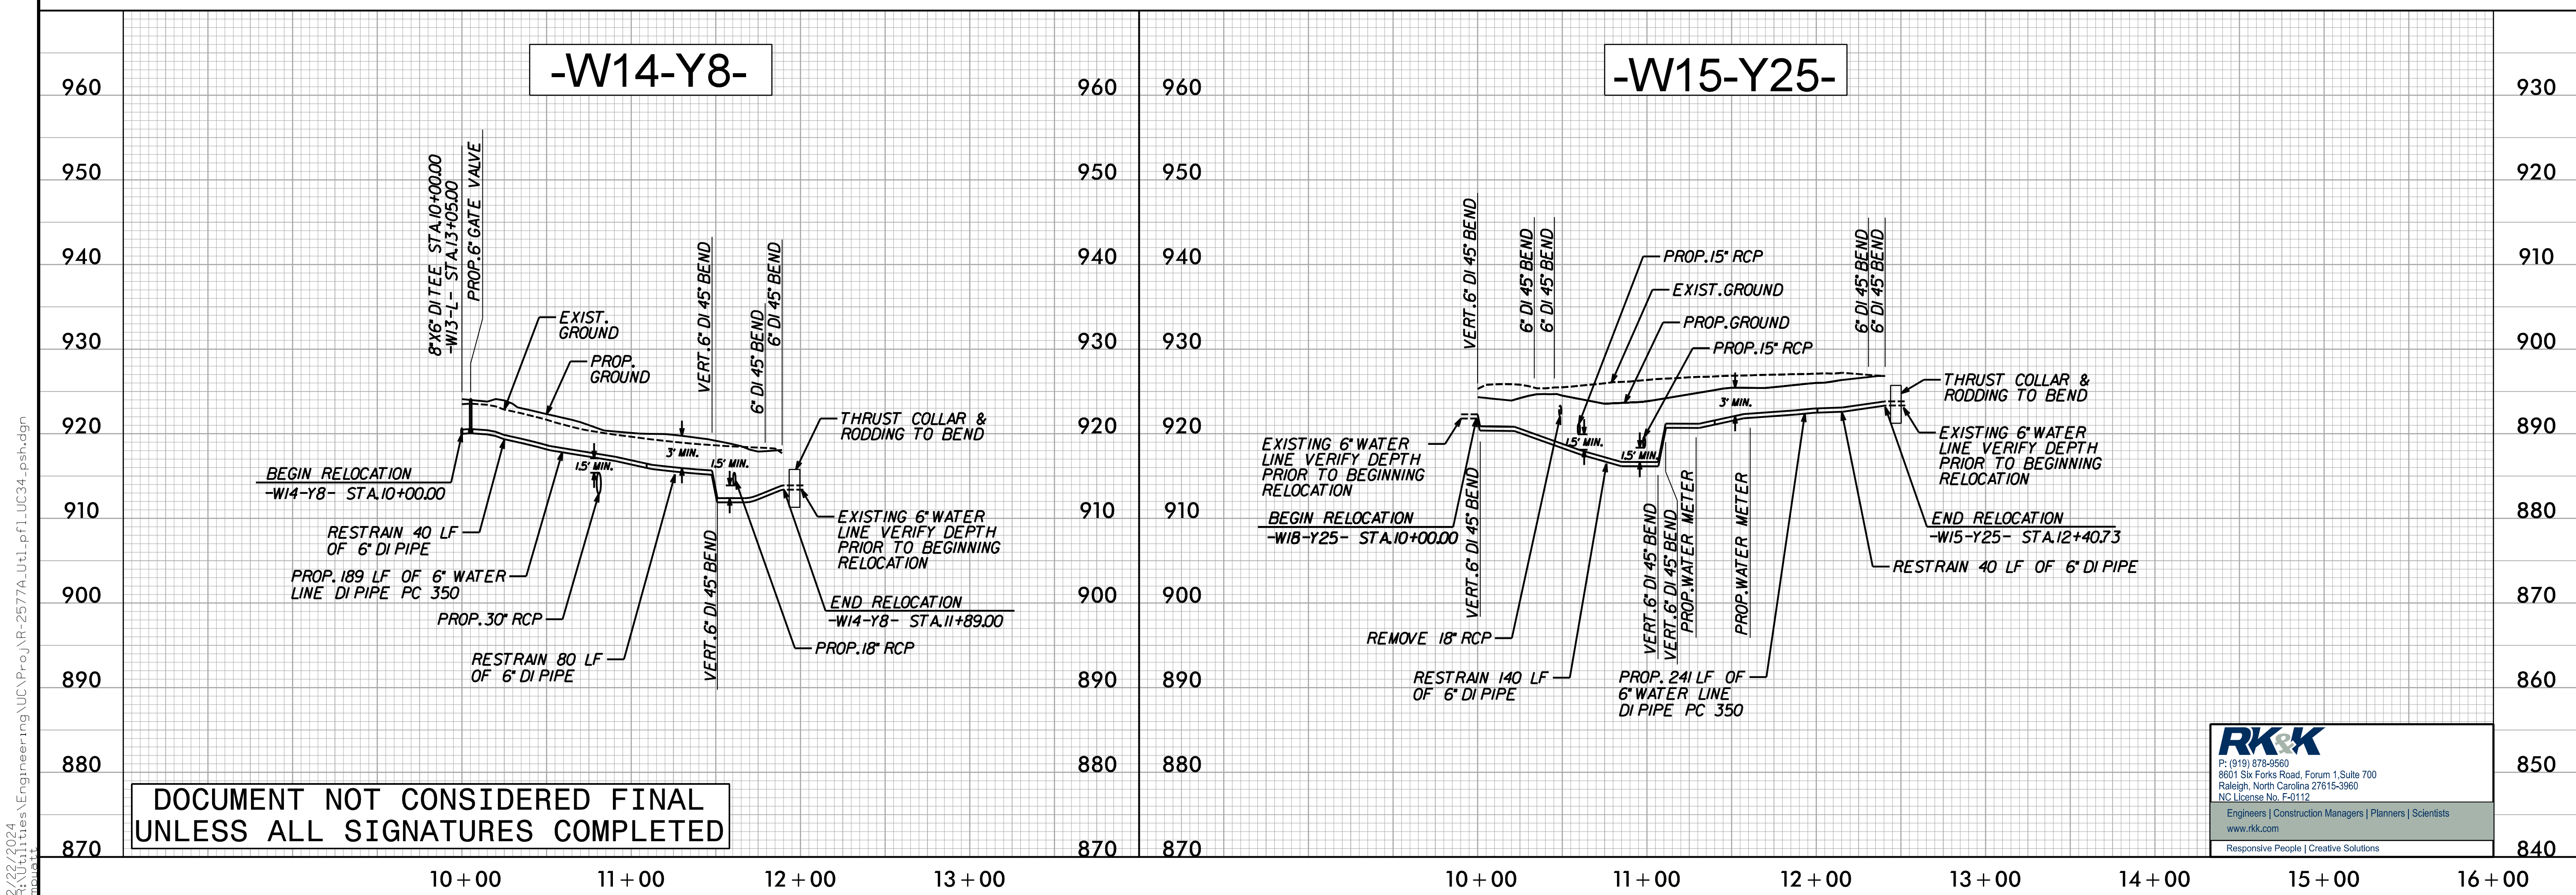


5/28/24

2/27/2024 1:16:11 PM C:\Users\Engineering\UC\Projects\NR-2577A-Utl.p\1-UC34_psh.dgn

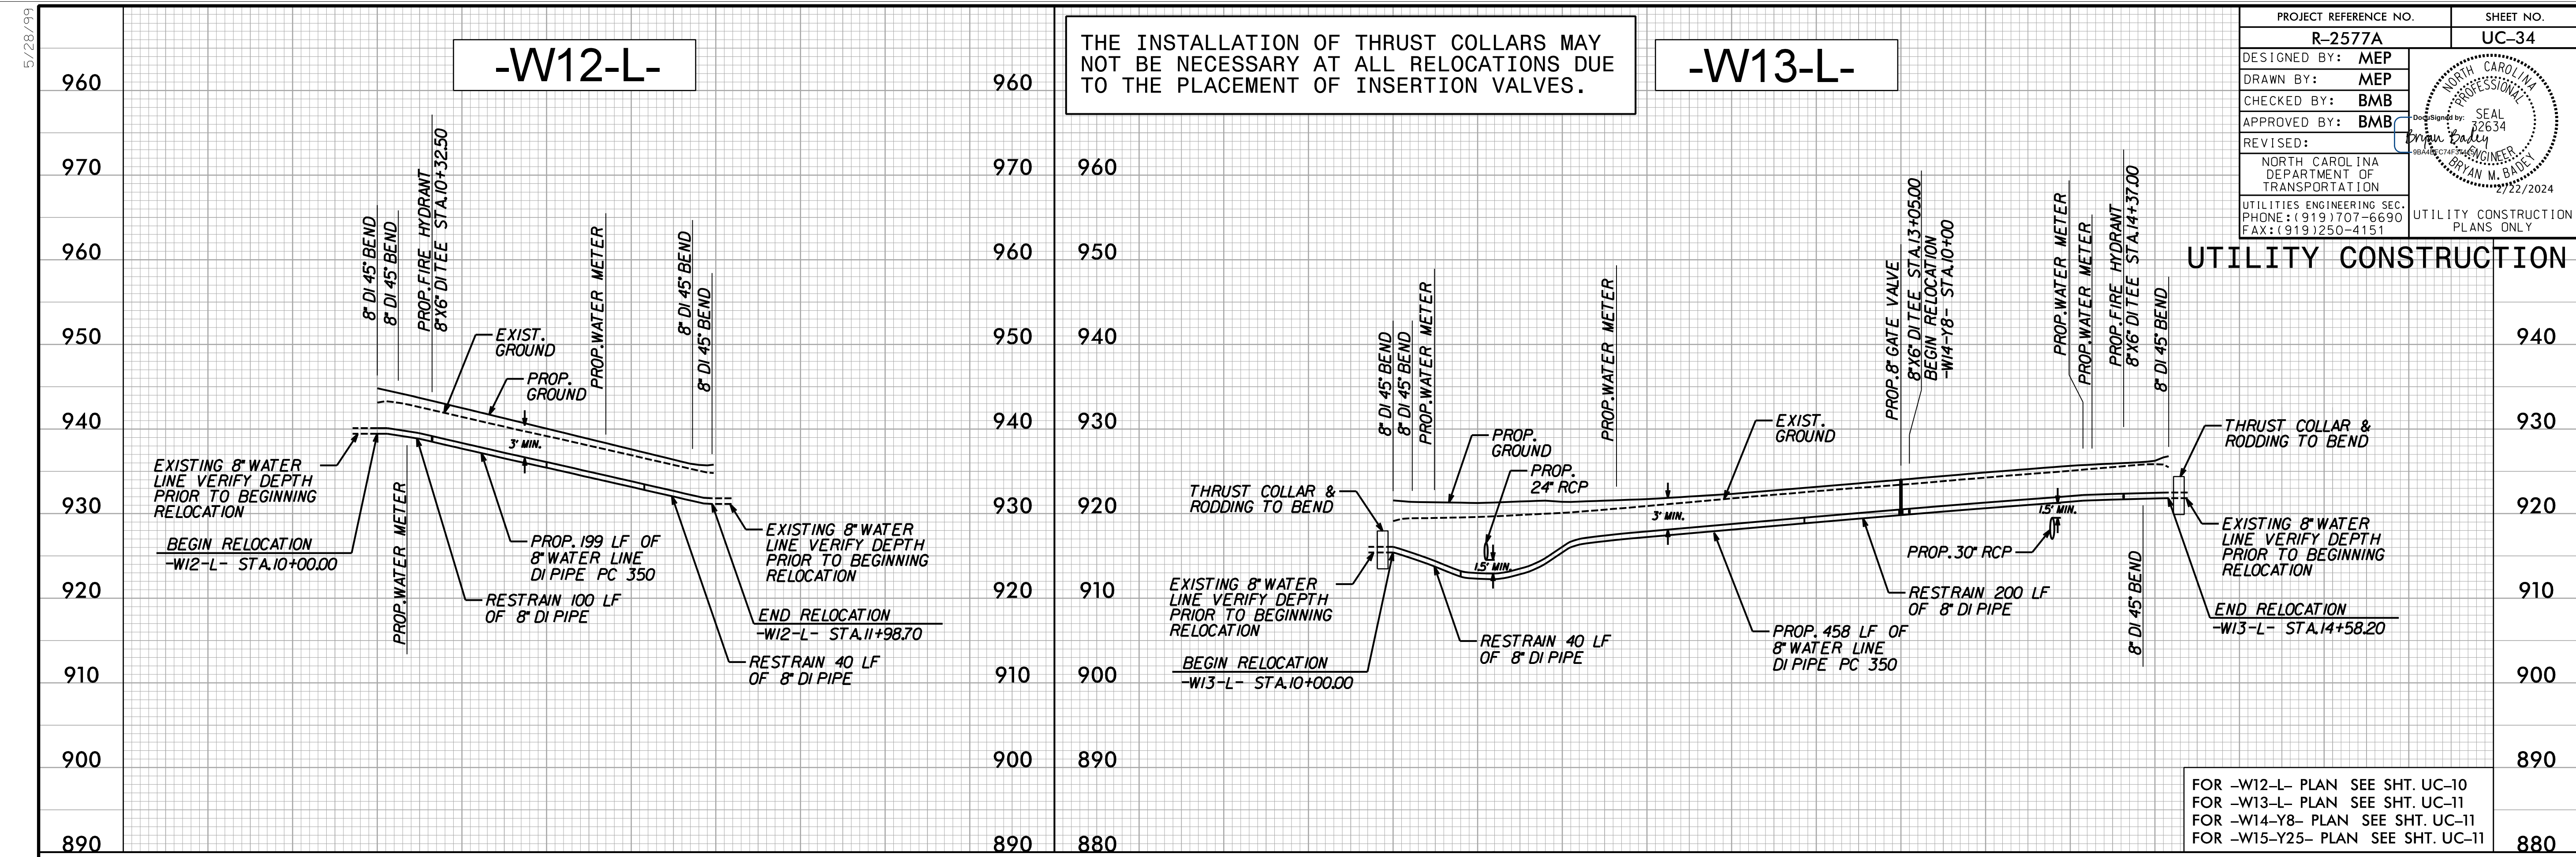

| | |
|---|-----------|
| PROJECT REFERENCE NO. | SHEET NO. |
| R-2577A | UC-34 |
| DESIGNED BY: MEP | |
| DRAWN BY: MEP | |
| CHECKED BY: BMB | |
| APPROVED BY: BMB | |
| REVISED: | DATE |
| NORTH CAROLINA DEPARTMENT OF TRANSPORTATION UTILITIES ENGINEERING SEC. PHONE: (919) 707-6690 FAX: (919) 250-4151 | |
| UTILITY CONSTRUCTION PLANS ONLY | |

RK&K

P: (919) 878-9560
 8601 Six Forks Road, Forum 1, Suite 700
 Raleigh, North Carolina 27615-3960
 NC License No. F-0112

Engineers | Construction Managers | Planners | Scientists
 www.rkk.com

Responsive People | Creative Solutions