
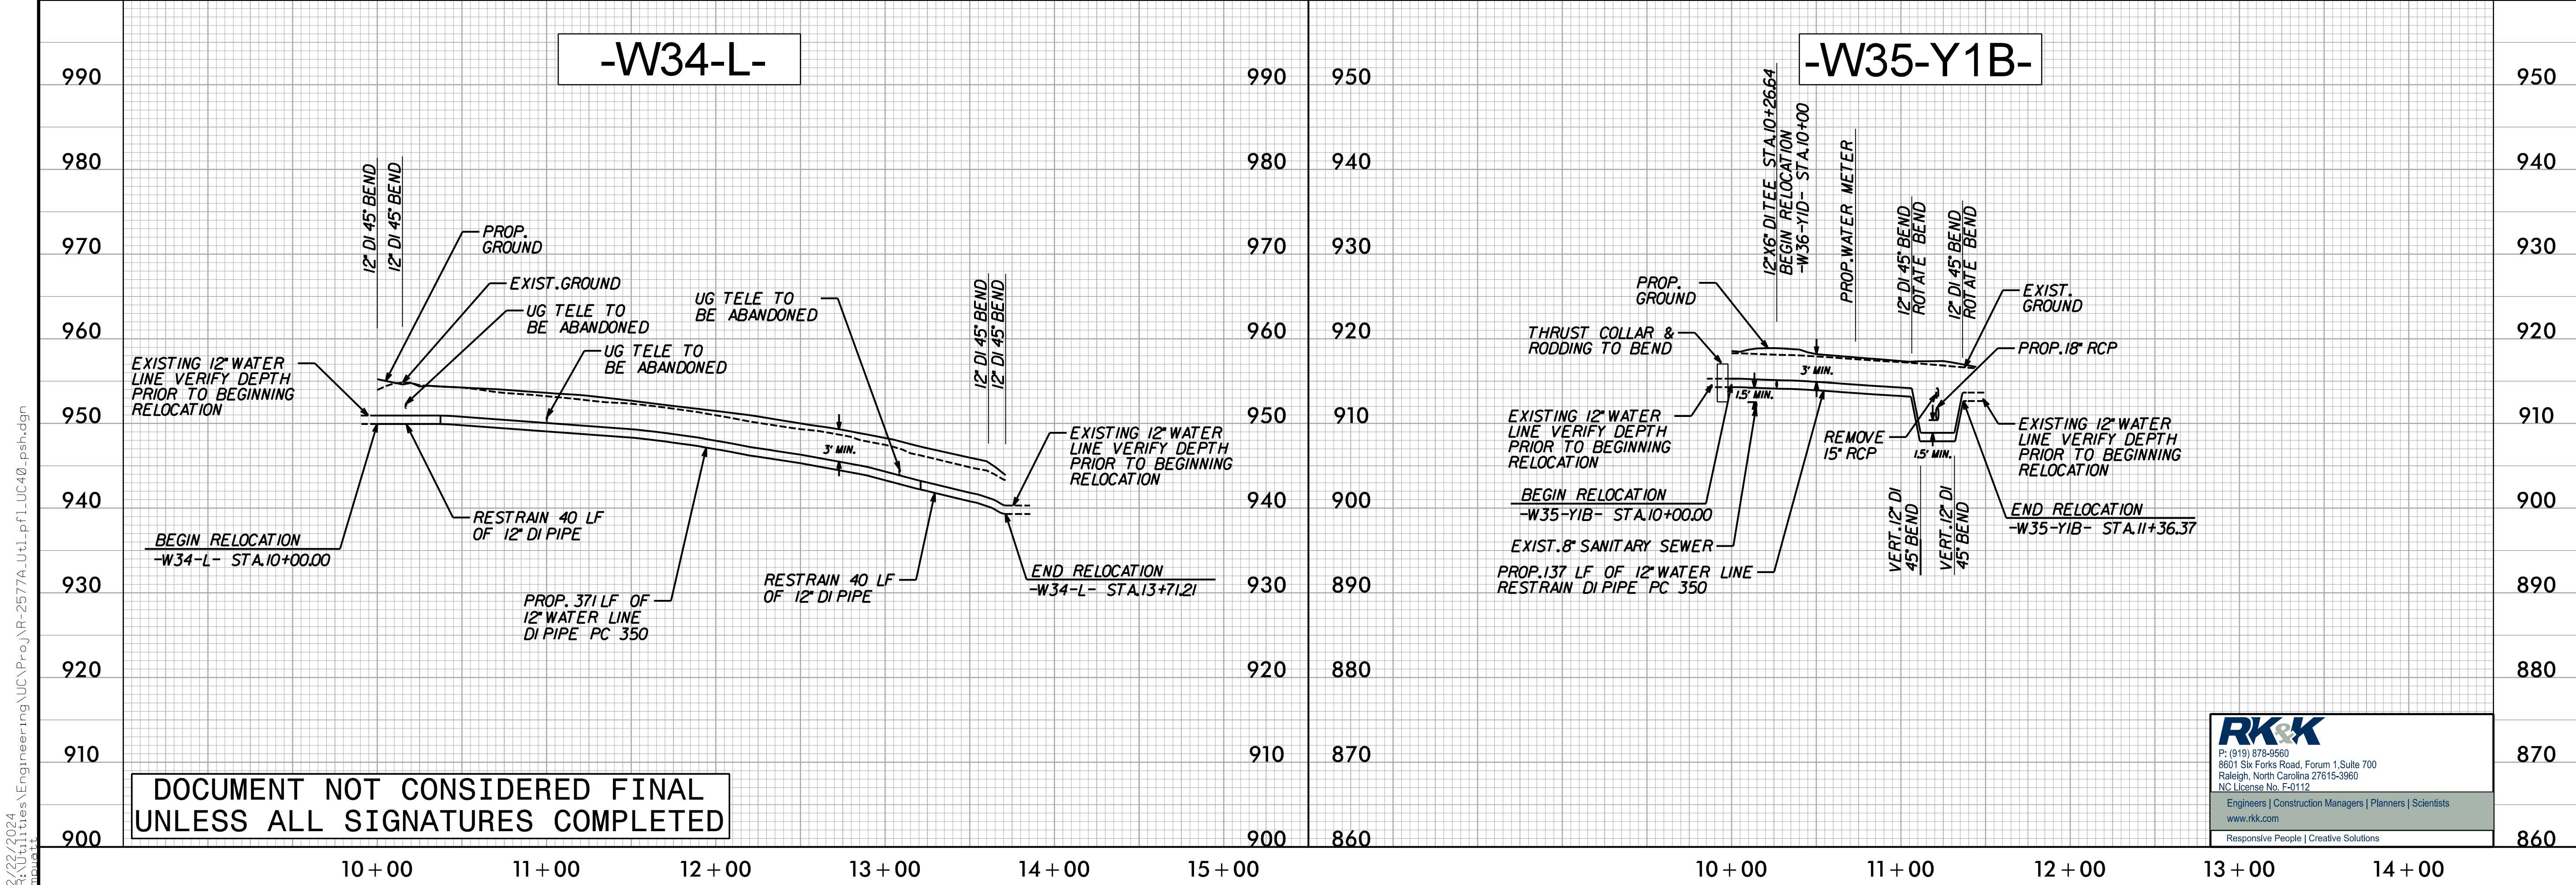


5/28/24

2/27/2024 1:16:11 PM C:\Users\Engineering\OneDrive\Projects\2577A-UC-1\p1_UC40_psh.dgn

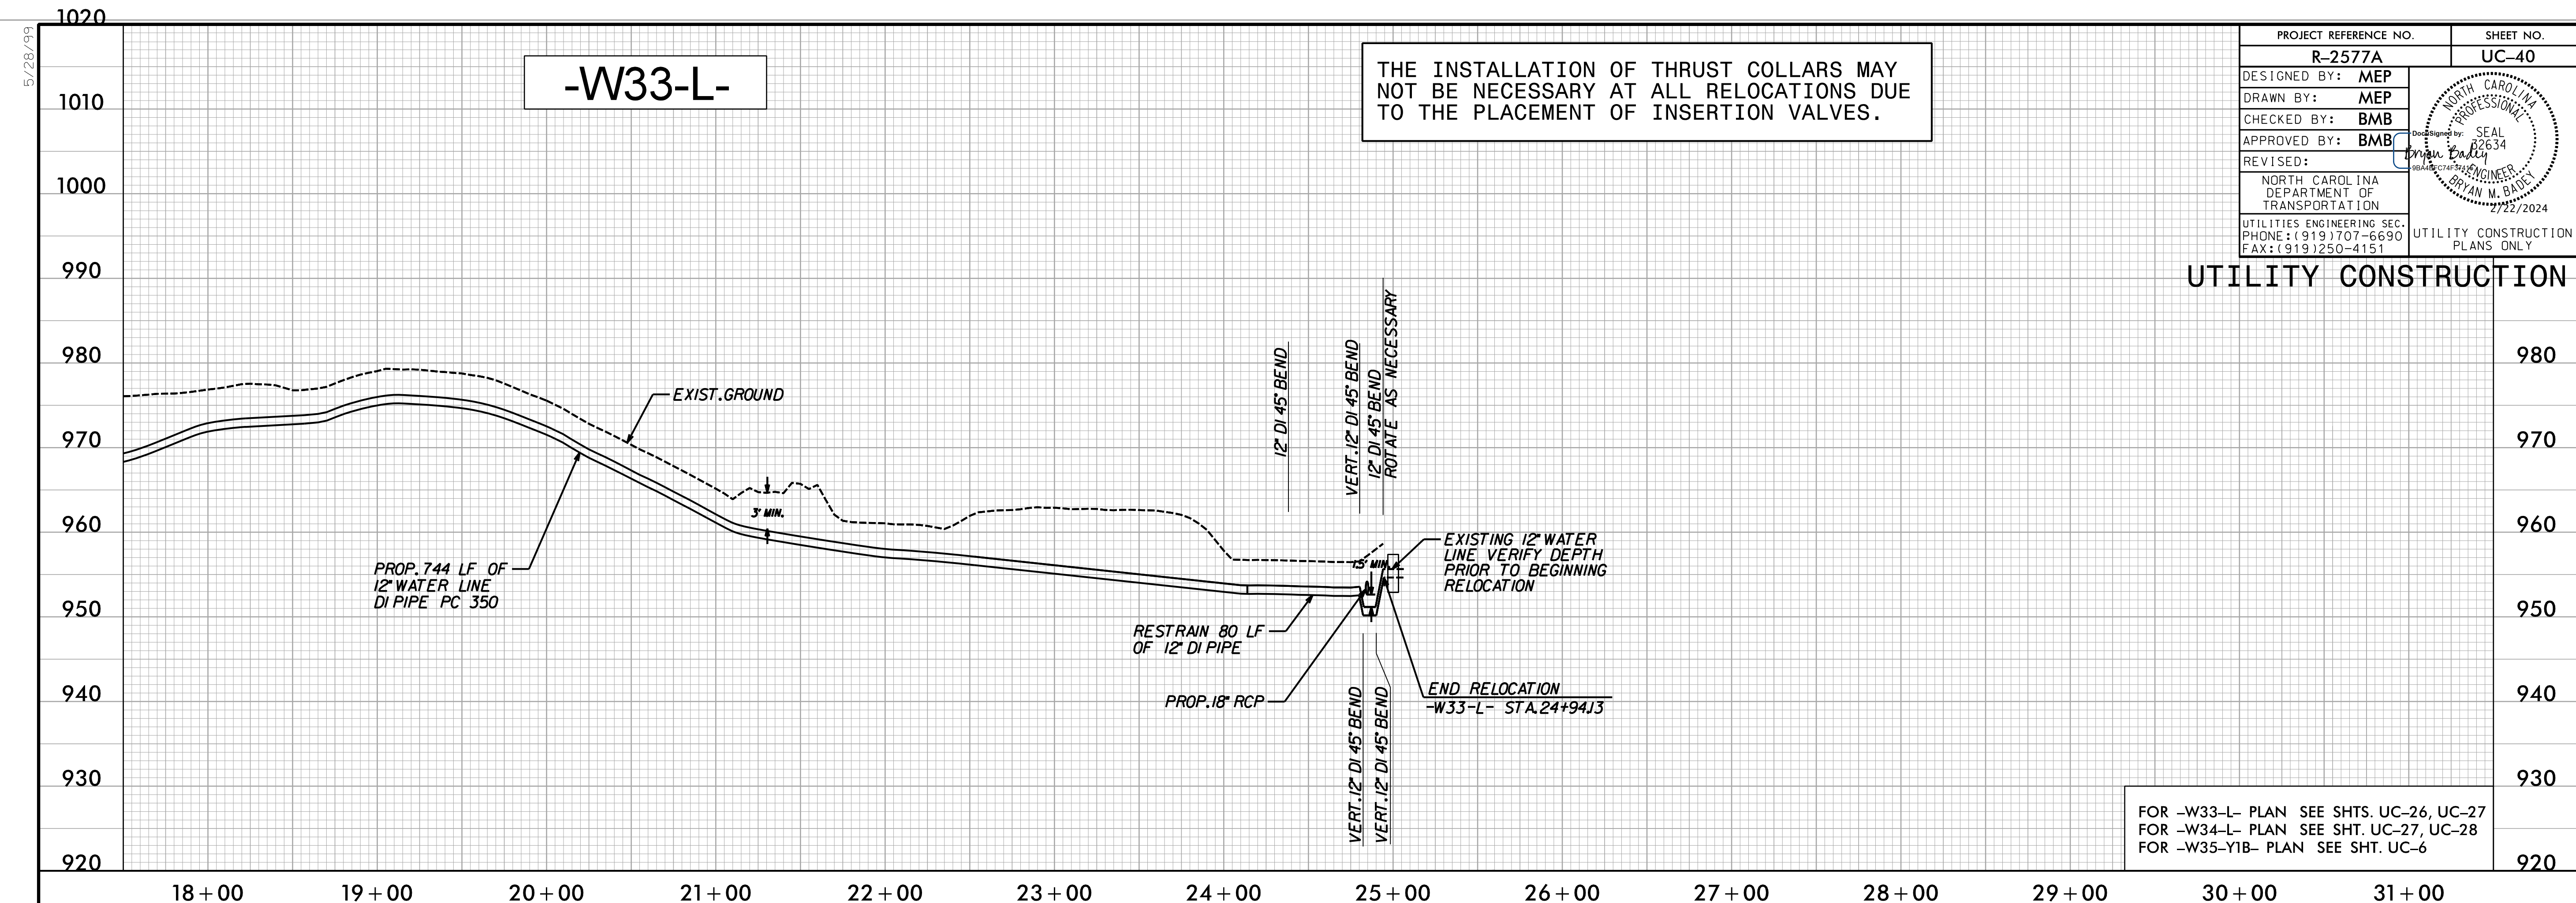

DOCUMENT NOT CONSIDERED FINAL UNLESS ALL SIGNATURES COMPLETED

PROJECT REFERENCE NO.	SHEET NO.
R-2577A	UC-40
DESIGNED BY: MEP	
DRAWN BY: MEP	
CHECKED BY: BMB	
APPROVED BY: BMB	
REVISER:	
NORTH CAROLINA DEPARTMENT OF TRANSPORTATION	
UTILITIES ENGINEERING SEC. PHONE: (919) 707-6690 FAX: (919) 250-4151	
UTILITY CONSTRUCTION PLANS ONLY	

UTILITY CONSTRUCTION

FOR -W33-L- PLAN SEE SHTS. UC-26, UC-27
 FOR -W34-L- PLAN SEE SHT. UC-27, UC-28
 FOR -W35-Y1B- PLAN SEE SHT. UC-6

P: (919) 878-9580
 8601 Six Forks Road, Forum 1, Suite 700
 Raleigh, North Carolina 27615-3960
 NC License No. F-0112
 Engineers | Construction Managers | Planners | Scientists
 www.rkk.com
 Responsive People | Creative Solutions