


UTILITIES BY OTHERS

ALL PROPOSED UTILITY WORK SHOWN ON THIS SHEET WILL BE DONE BY OTHERS. NO PAYMENT WILL BE MADE TO THE CONTRACTOR FOR PROPOSED UTILITY WORK SHOWN ON THIS SHEET.

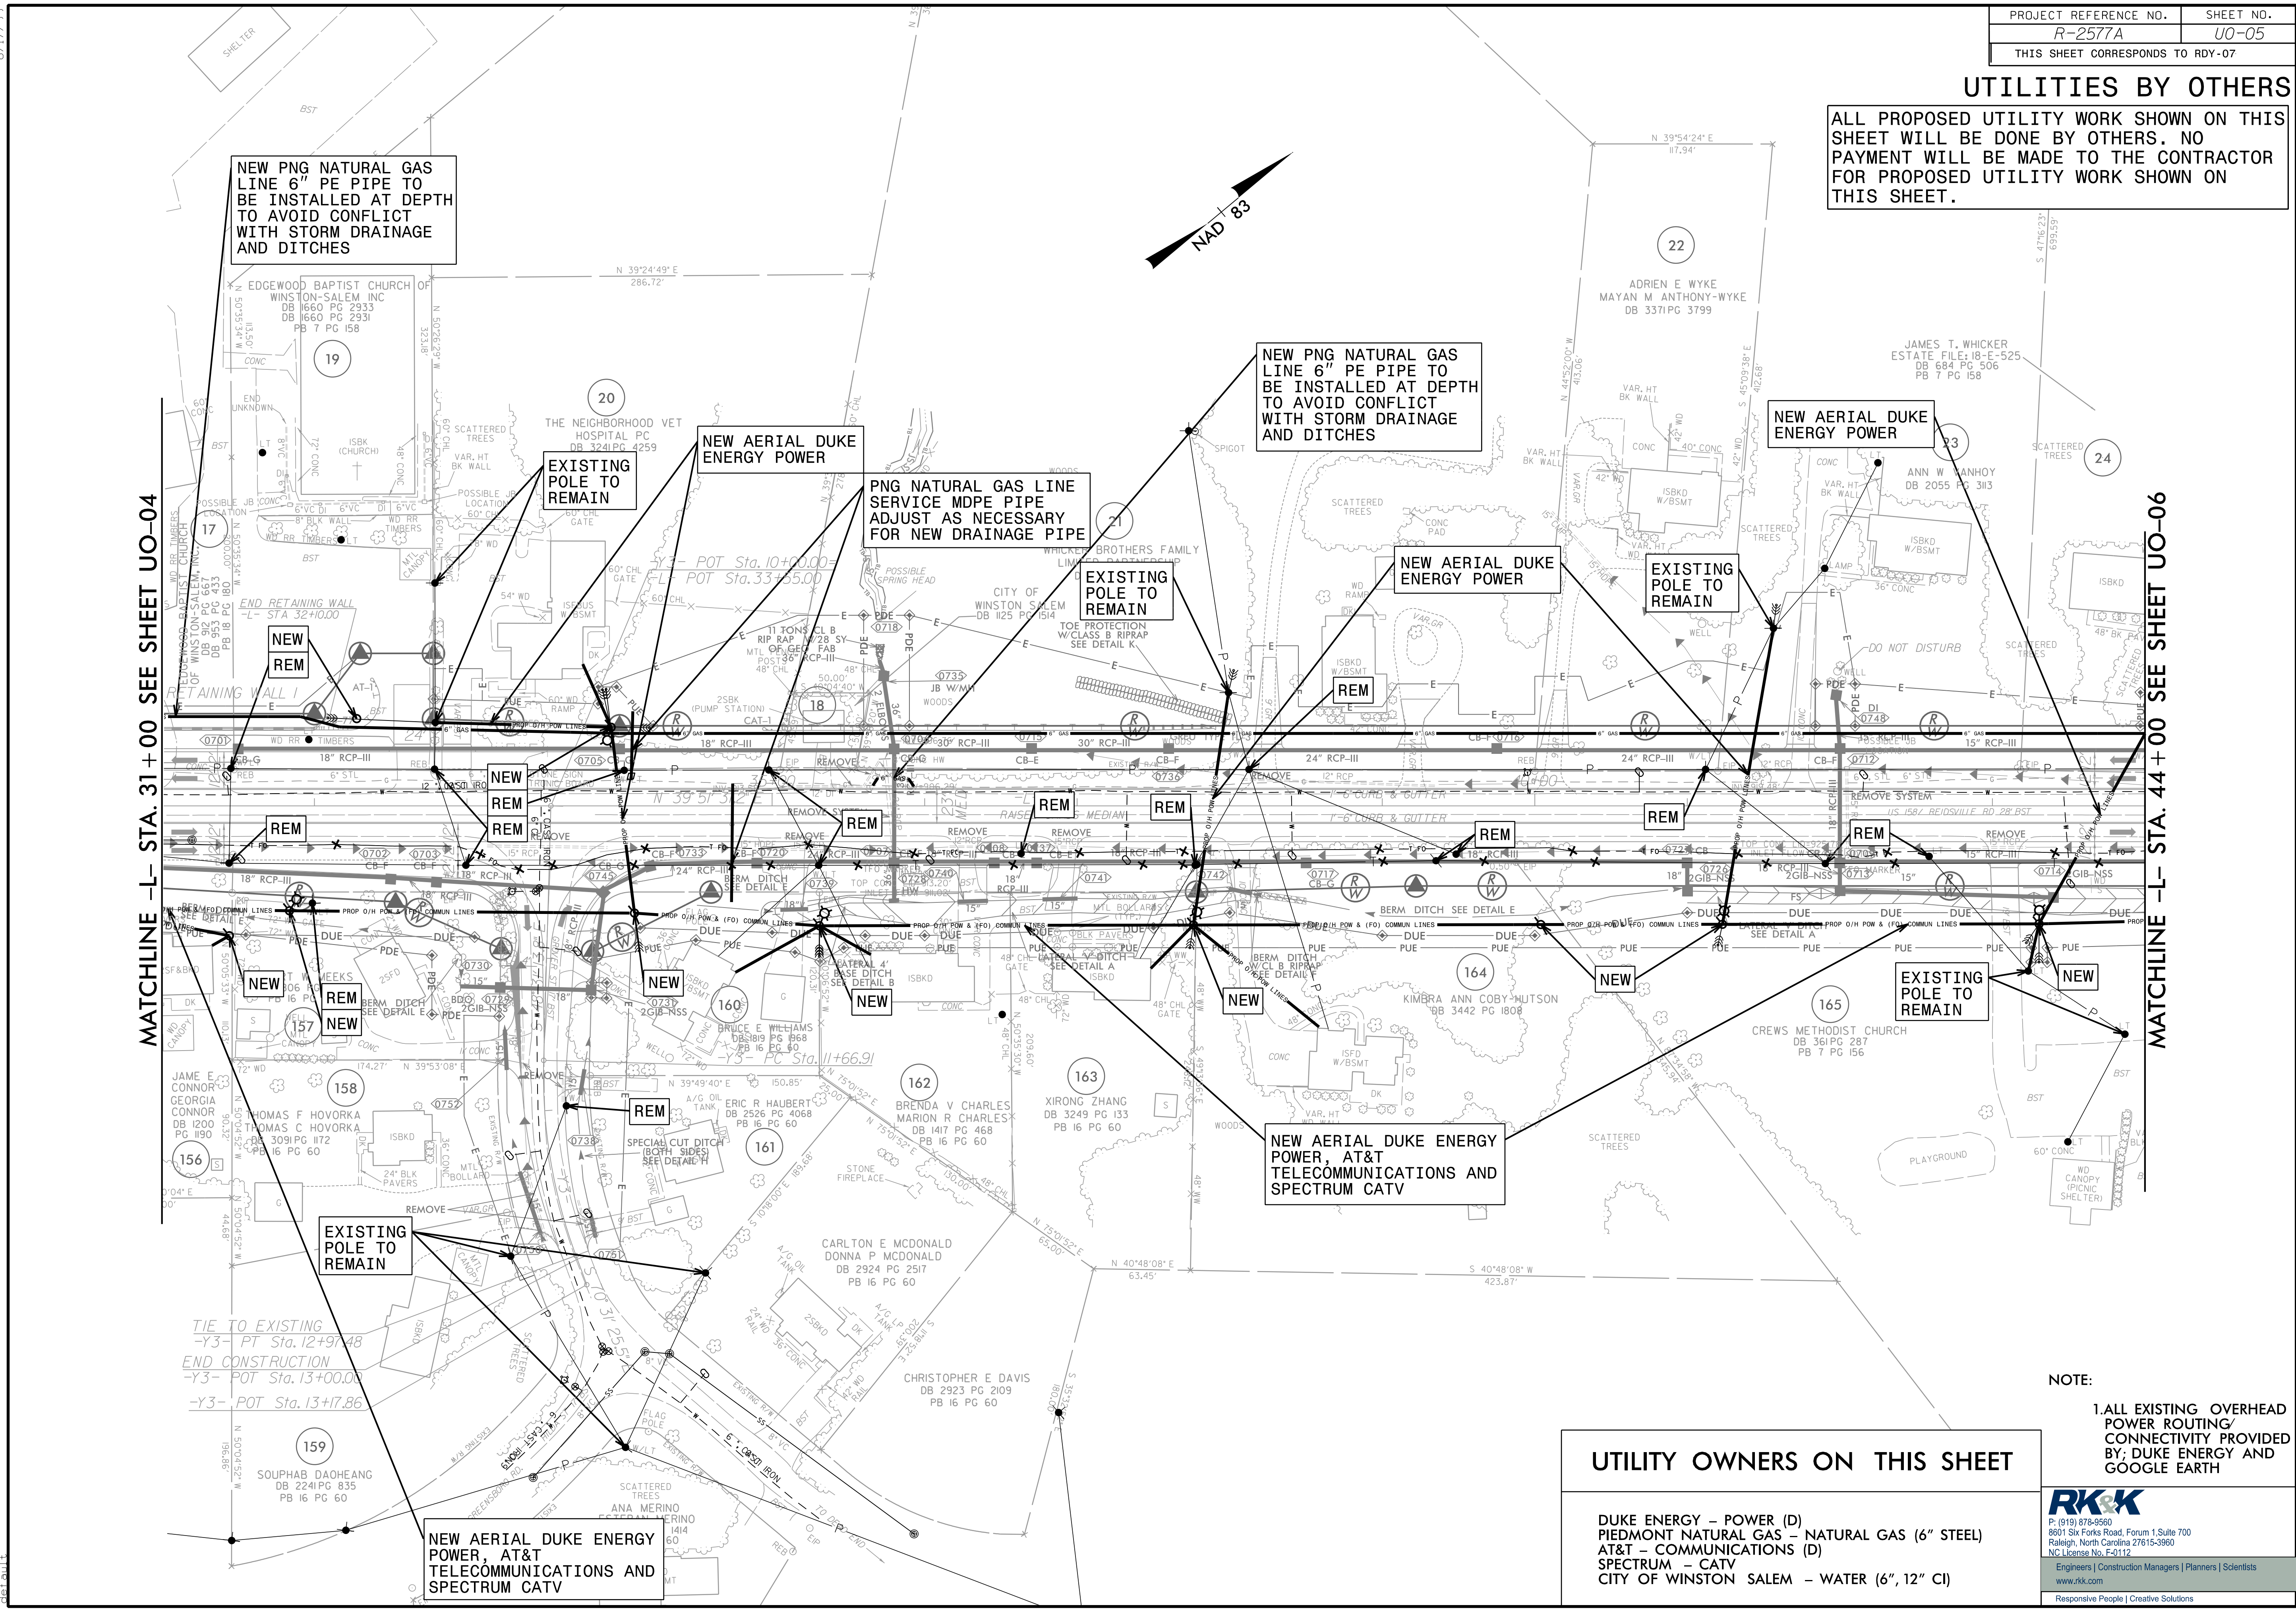

MATCHLINE -L- STA. 31+00 SEE SHEET UO-04

MATCHLINE -L- STA. 44+00 SEE SHEET UO-06

NEW PNG NATURAL GAS LINE 6" PE PIPE TO BE INSTALLED AT DEPTH TO AVOID CONFLICT WITH STORM DRAINAGE AND DITCHES

NEW PNG NATURAL GAS LINE 6" PE PIPE TO BE INSTALLED AT DEPTH TO AVOID CONFLICT WITH STORM DRAINAGE AND DITCHES

NEW AERIAL DUKE ENERGY POWER

NEW AERIAL DUKE ENERGY POWER

PNG NATURAL GAS LINE SERVICE MDPE PIPE ADJUST AS NECESSARY FOR NEW DRAINAGE PIPE

NEW AERIAL DUKE ENERGY POWER

EXISTING POLE TO REMAIN

EXISTING POLE TO REMAIN

NEW REM

NEW REM

REMOVE

REMOVE

REMOVE

REMOVE

REMOVE

EXISTING POLE TO REMAIN

NEW AERIAL DUKE ENERGY POWER, AT&T TELECOMMUNICATIONS AND SPECTRUM CATV

EXISTING POLE TO REMAIN

NEW AERIAL DUKE ENERGY POWER, AT&T TELECOMMUNICATIONS AND SPECTRUM CATV

TIE TO EXISTING
-Y3- PT Sta. 12+97.48
END CONSTRUCTION
-Y3- POT Sta. 13+00.00
-Y3- POT Sta. 13+17.86

NOTE:
1. ALL EXISTING OVERHEAD POWER ROUTING/CONNECTIVITY PROVIDED BY: DUKE ENERGY AND GOOGLE EARTH

UTILITY OWNERS ON THIS SHEET

- DUKE ENERGY - POWER (D)
- PIEDMONT NATURAL GAS - NATURAL GAS (6" STEEL)
- AT&T - COMMUNICATIONS (D)
- SPECTRUM - CATV
- CITY OF WINSTON SALEM - WATER (6", 12" CI)

RK&K
 P: (919) 878-9560
 8601 Six Forks Road, Forum 1, Suite 700
 Raleigh, North Carolina 27615-3960
 NC License No. F-0112
 Engineers | Construction Managers | Planners | Scientists
 www.rkk.com
 Responsive People | Creative Solutions

8/17/2024 R:\Utilities\Engineering\UB0\ProJ\R-2577A\ut_rdy07_U005_psh.dgn