


UTILITIES BY OTHERS

ALL PROPOSED UTILITY WORK SHOWN ON THIS SHEET WILL BE DONE BY OTHERS. NO PAYMENT WILL BE MADE TO THE CONTRACTOR FOR PROPOSED UTILITY WORK SHOWN ON THIS SHEET.

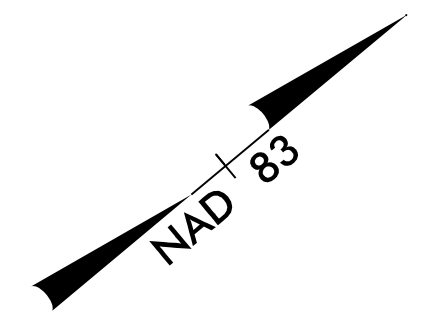


MATCHLINE
-Y14- STA. 11+50
SEE SHEET UO-12

MATCHLINE
-L- STA. 138+50 SEE SHEET UO-12

MATCHLINE -L- STA. 151+00 SEE SHEET UO-14

EXISTING POLE TO REMAIN
NEW AERIAL DUKE ENERGY POWER, AT&T TELECOMMUNICATIONS AND SPECTRUM CATV
NEW AERIAL DUKE ENERGY POWER AND AT&T TELECOMMUNICATIONS

NEW AERIAL DUKE ENERGY POWER

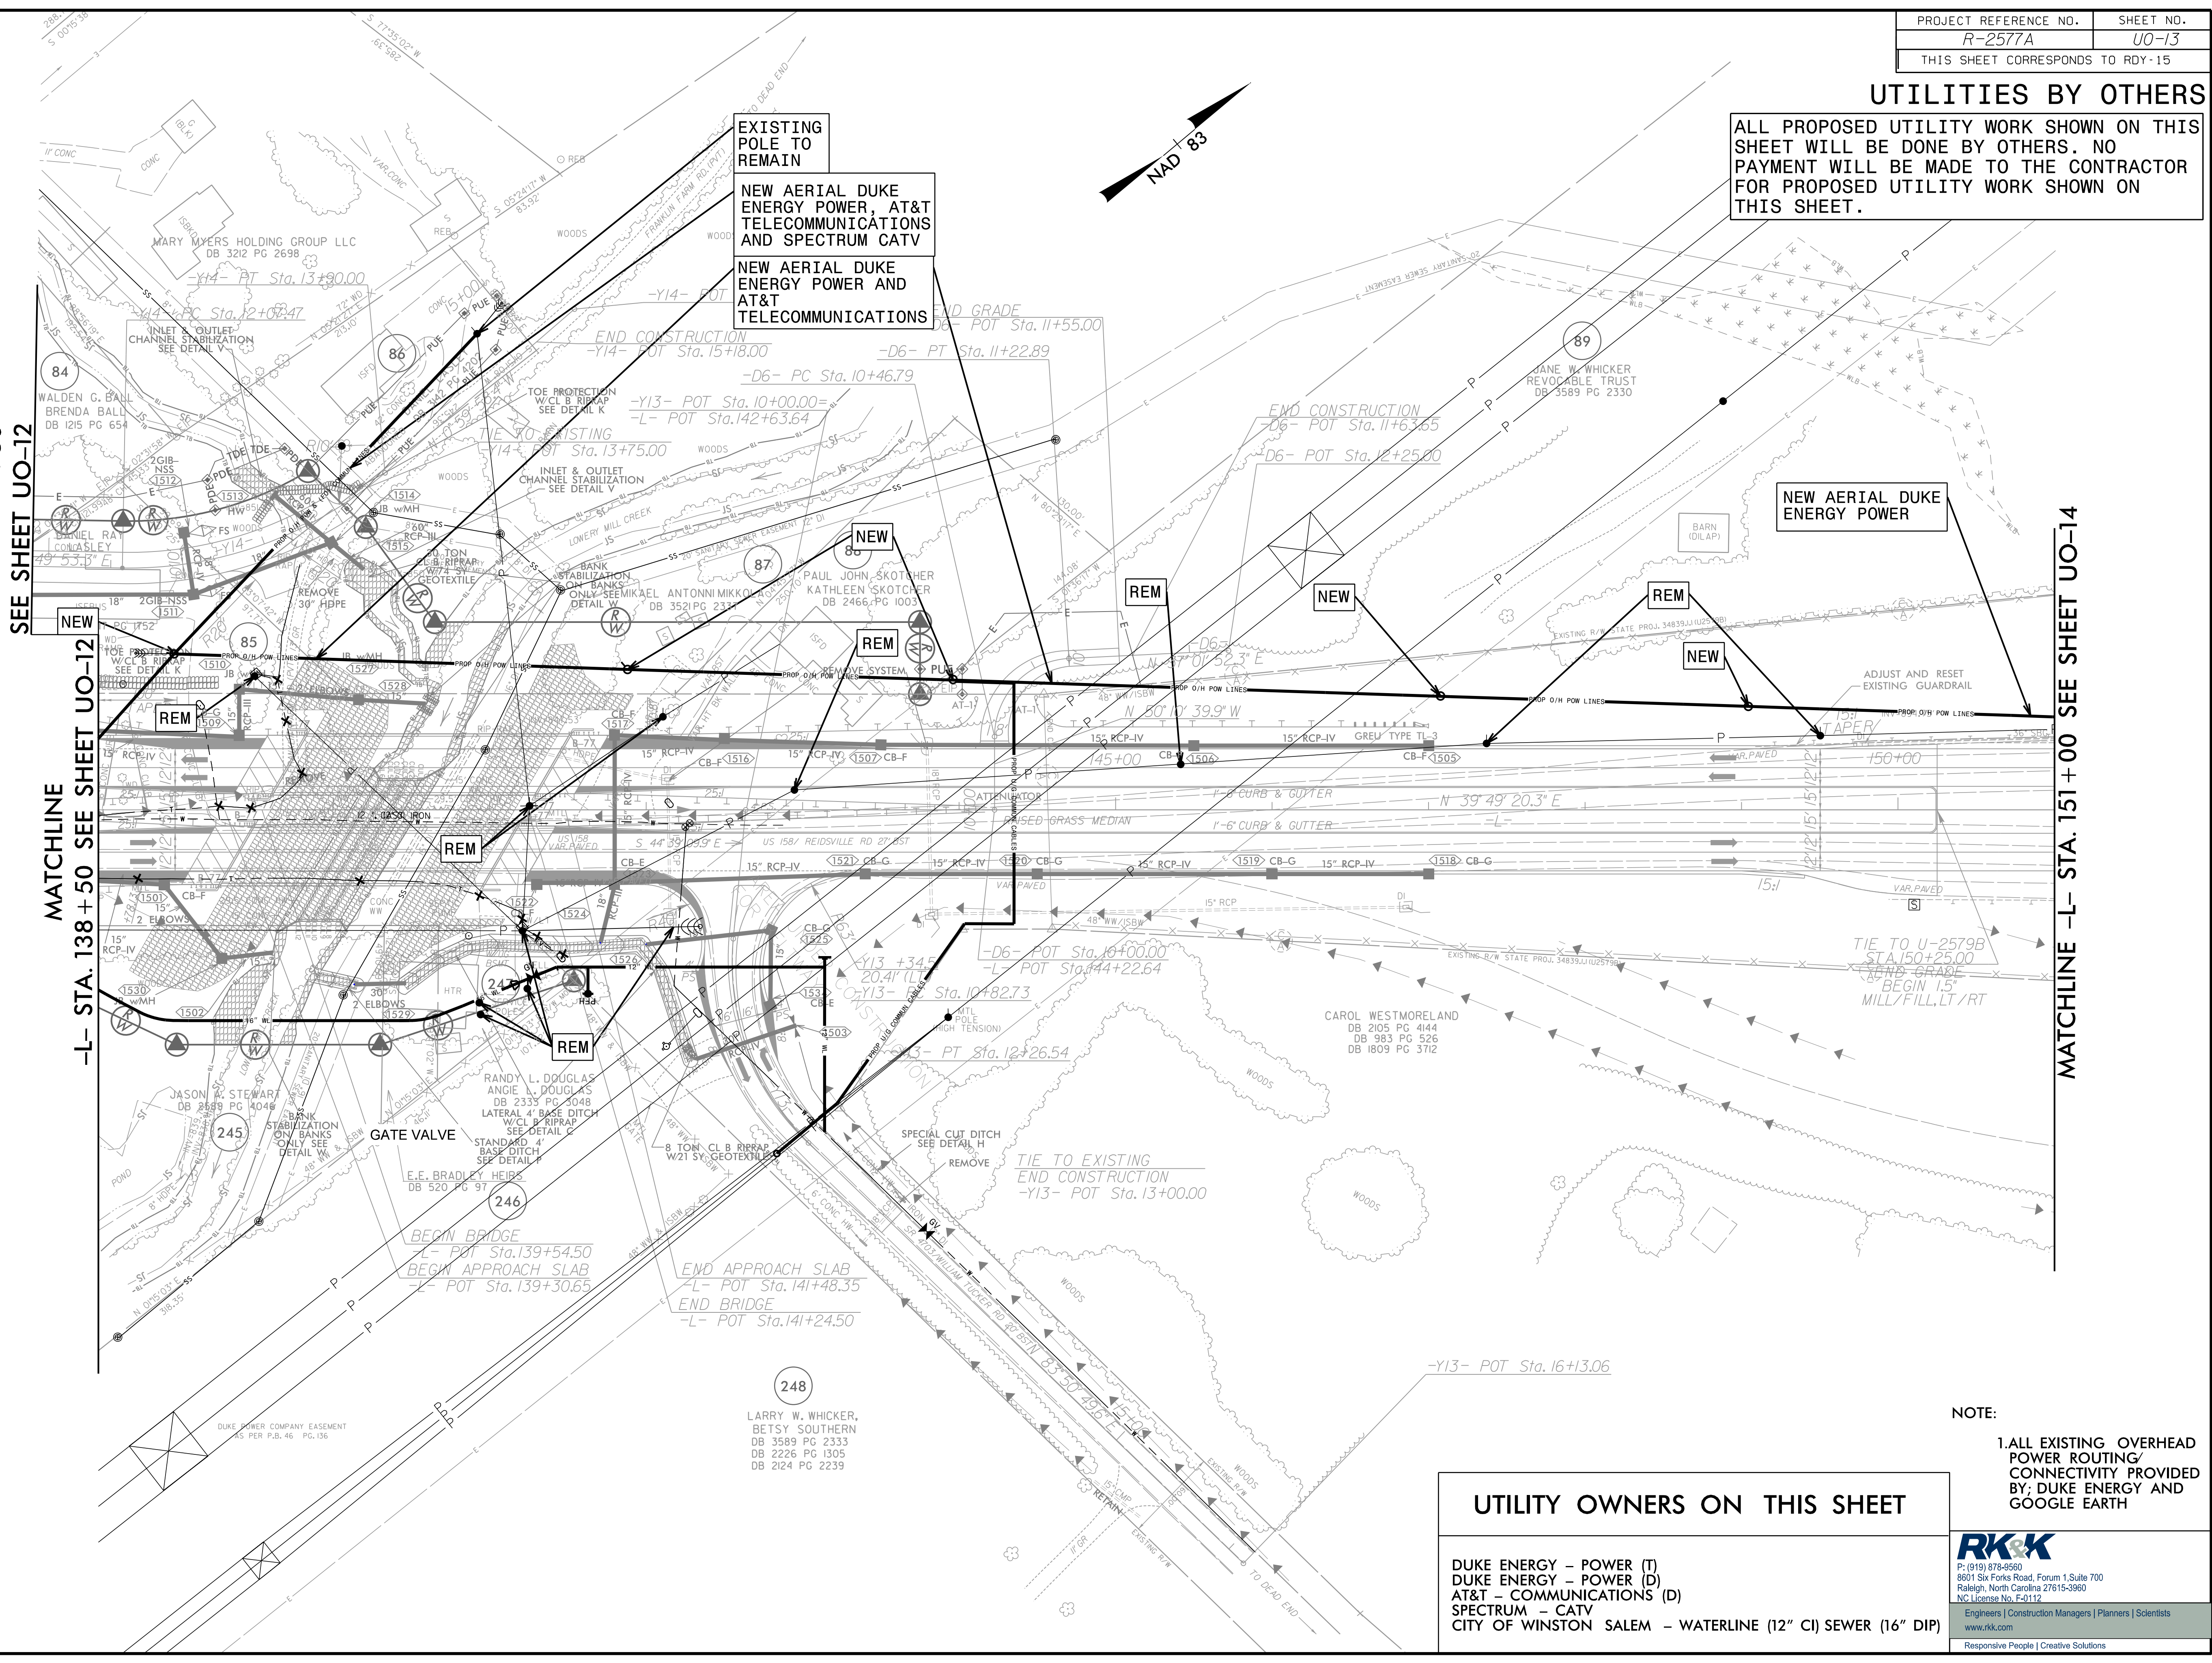

8/17/19
 R:\11\2023\11-1622\11-1622_NCCenL-SA\H01_R2577A_US158\Design\Utilities\Engineering\UBO\ProJ\R-2577A-ut.Rdy\15_U013_psh.dgn
 11/2023

UTILITY OWNERS ON THIS SHEET

- DUKE ENERGY - POWER (T)
- DUKE ENERGY - POWER (D)
- AT&T - COMMUNICATIONS (D)
- SPECTRUM - CATV
- CITY OF WINSTON SALEM - WATERLINE (12" CI) SEWER (16" DIP)

NOTE:
1. ALL EXISTING OVERHEAD POWER ROUTING/CONNECTIVITY PROVIDED BY; DUKE ENERGY AND GOOGLE EARTH

