
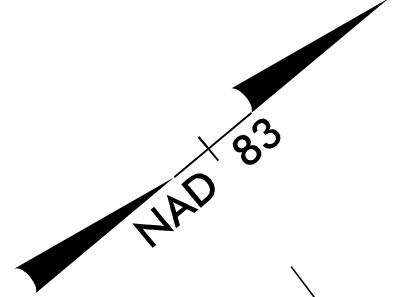


UTILITIES BY OTHERS

ALL PROPOSED UTILITY WORK SHOWN ON THIS SHEET WILL BE DONE BY OTHERS. NO PAYMENT WILL BE MADE TO THE CONTRACTOR FOR PROPOSED UTILITY WORK SHOWN ON THIS SHEET.

MATCHLINE -L- STA. 200+00 SEE SHEET UO-17

MATCHLINE -L- STA. 213+00 SEE SHEET UO-19

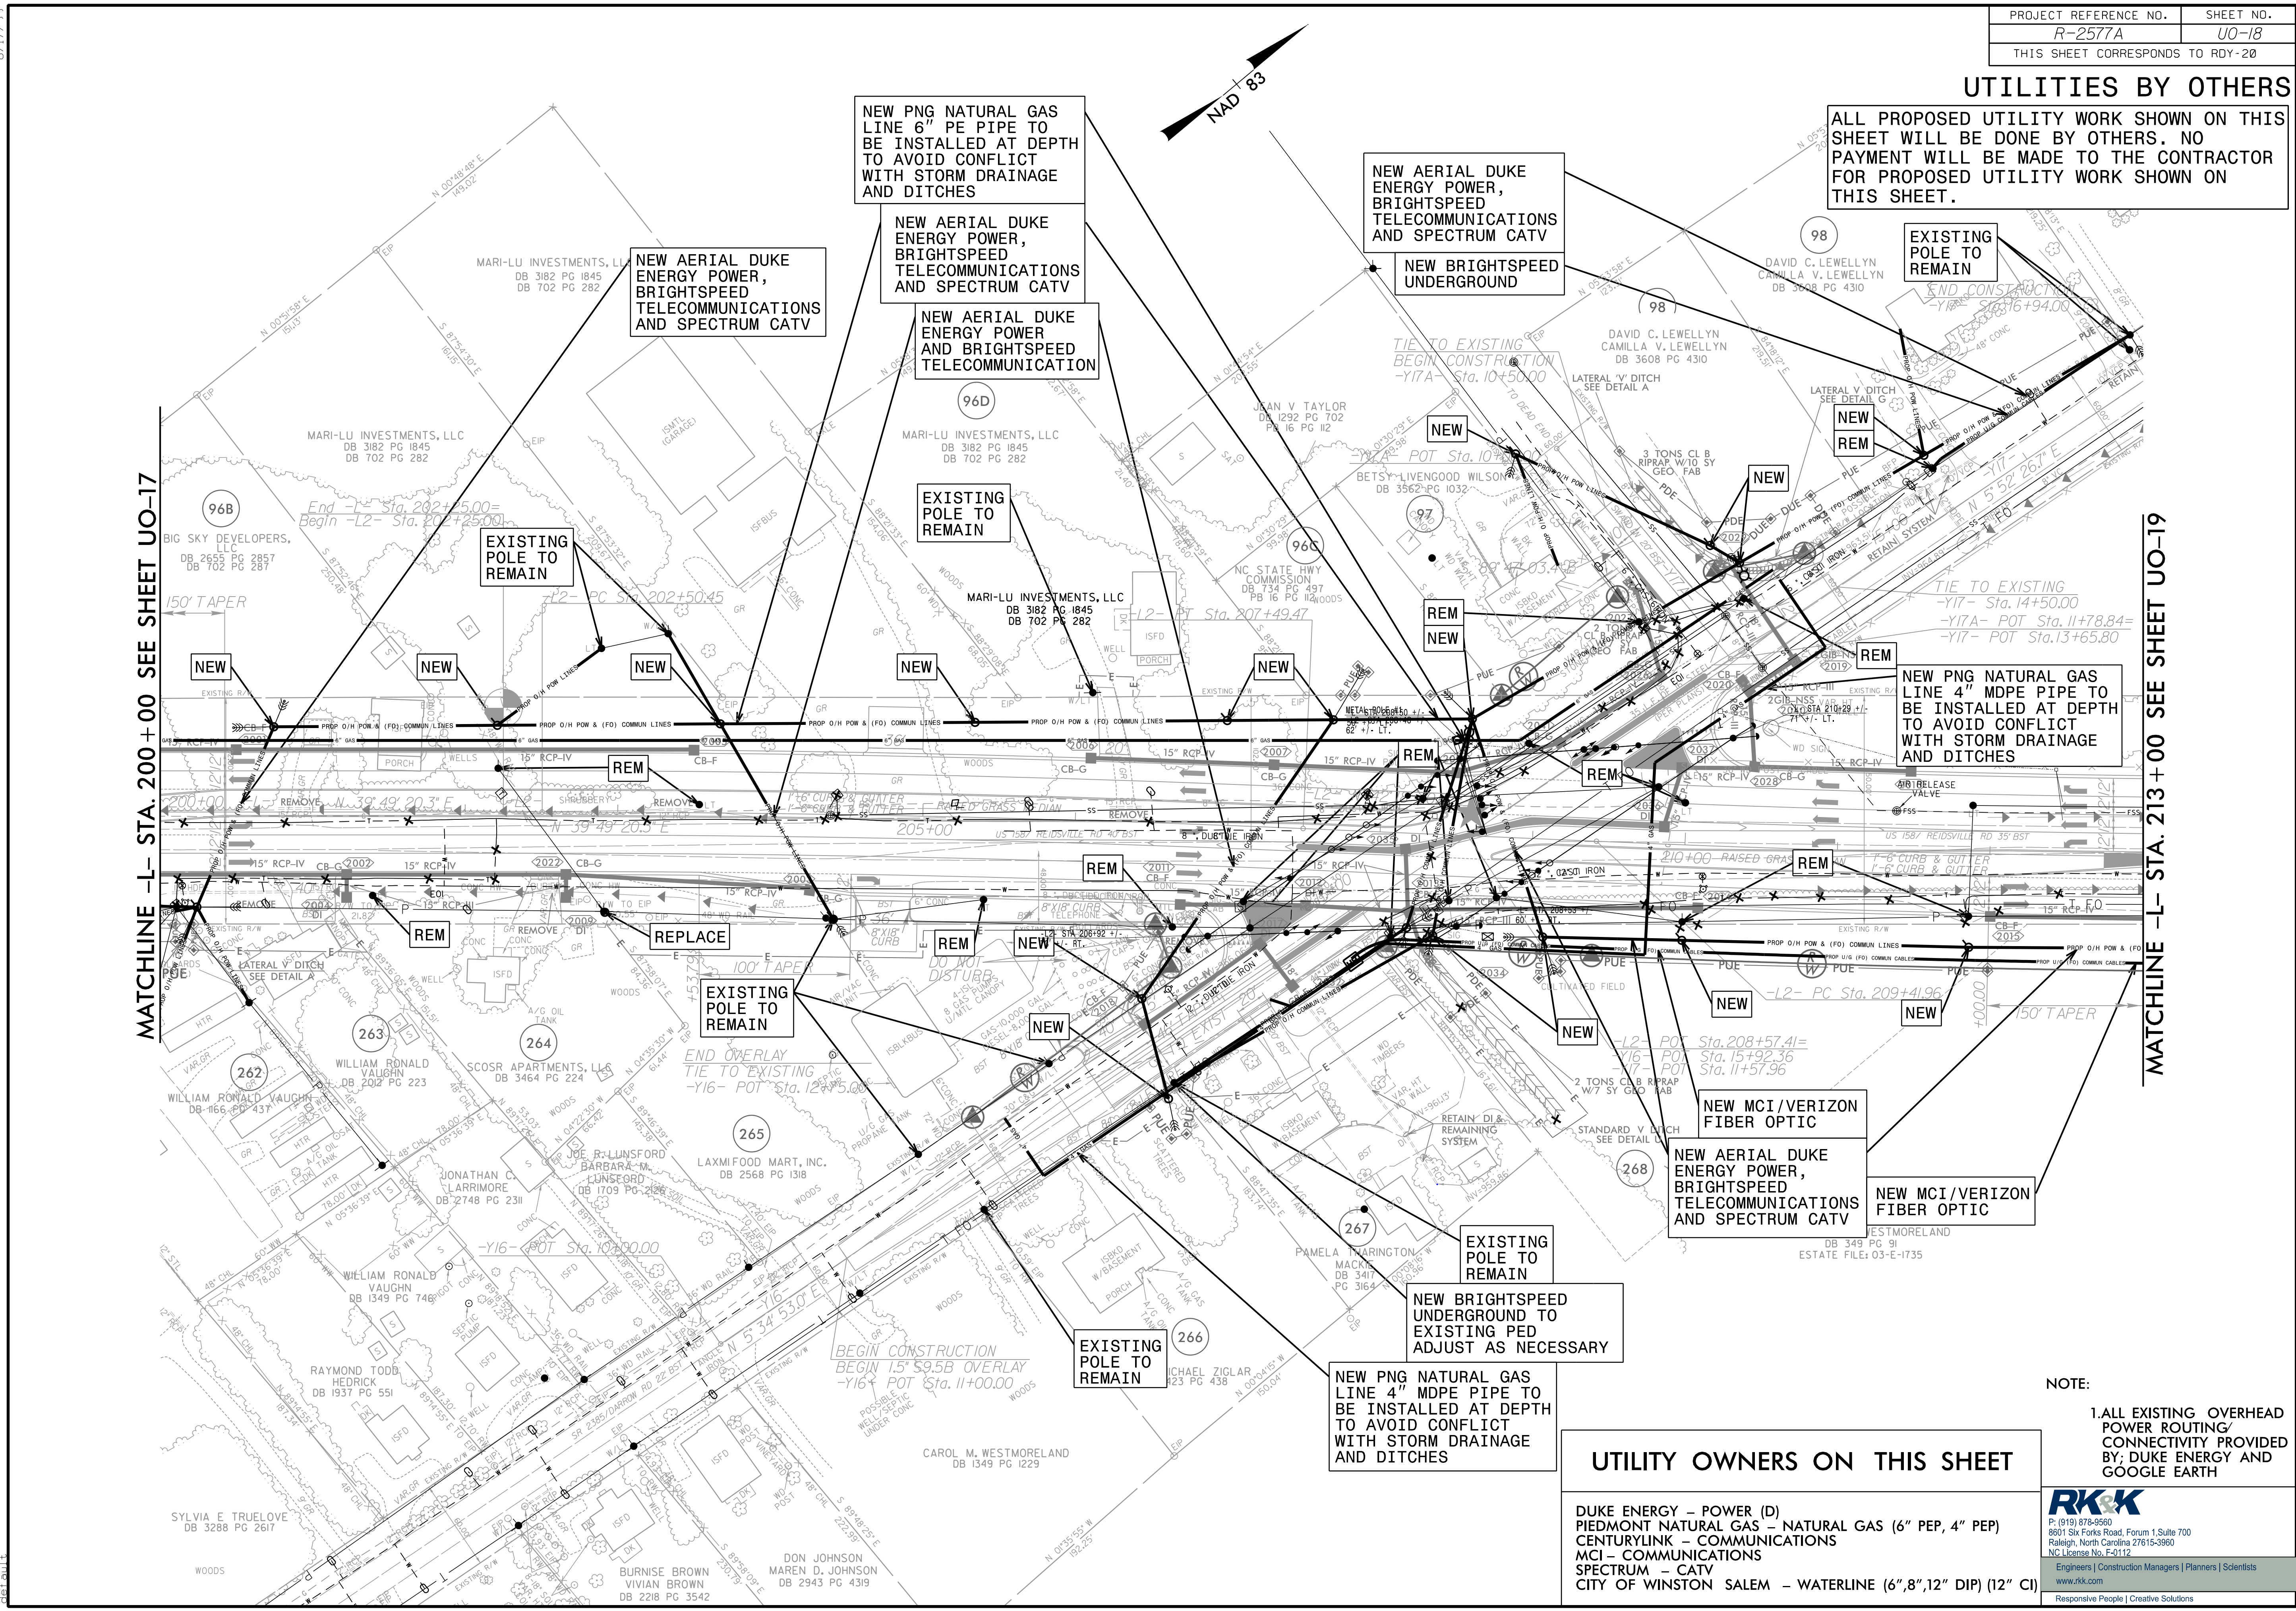

NEW PNG NATURAL GAS LINE 6" PE PIPE TO BE INSTALLED AT DEPTH TO AVOID CONFLICT WITH STORM DRAINAGE AND DITCHES

NEW AERIAL DUKE ENERGY POWER, BRIGHTSPEED TELECOMMUNICATIONS AND SPECTRUM CATV

NEW AERIAL DUKE ENERGY POWER, BRIGHTSPEED TELECOMMUNICATIONS AND SPECTRUM CATV

NEW AERIAL DUKE ENERGY POWER AND BRIGHTSPEED TELECOMMUNICATION

NEW AERIAL DUKE ENERGY POWER, BRIGHTSPEED TELECOMMUNICATIONS AND SPECTRUM CATV

NEW BRIGHTSPEED UNDERGROUND

EXISTING POLE TO REMAIN

EXISTING POLE TO REMAIN

EXISTING POLE TO REMAIN

NEW PNG NATURAL GAS LINE 4" MDPE PIPE TO BE INSTALLED AT DEPTH TO AVOID CONFLICT WITH STORM DRAINAGE AND DITCHES

EXISTING POLE TO REMAIN

NEW AERIAL DUKE ENERGY POWER, BRIGHTSPEED TELECOMMUNICATIONS AND SPECTRUM CATV

NEW MCI/VERIZON FIBER OPTIC

NEW BRIGHTSPEED UNDERGROUND TO EXISTING PED ADJUST AS NECESSARY

NEW PNG NATURAL GAS LINE 4" MDPE PIPE TO BE INSTALLED AT DEPTH TO AVOID CONFLICT WITH STORM DRAINAGE AND DITCHES

EXISTING POLE TO REMAIN

UTILITY OWNERS ON THIS SHEET

- DUKE ENERGY - POWER (D)
- PIEDMONT NATURAL GAS - NATURAL GAS (6" PEP, 4" PEP)
- CENTURYLINK - COMMUNICATIONS
- MCI - COMMUNICATIONS
- SPECTRUM - CATV
- CITY OF WINSTON SALEM - WATERLINE (6", 8", 12" DIP) (12" CI)

NOTE:
1. ALL EXISTING OVERHEAD POWER ROUTING/CONNECTIVITY PROVIDED BY: DUKE ENERGY AND GOOGLE EARTH



8.17.19
3.19.2024
R:\Utilities\Engineering\UB0\Proj\R-2577A\ut_Rdy20_U018_psh.dgn