



### UTILITIES BY OTHERS

ALL PROPOSED UTILITY WORK SHOWN ON THIS SHEET WILL BE DONE BY OTHERS. NO PAYMENT WILL BE MADE TO THE CONTRACTOR FOR PROPOSED UTILITY WORK SHOWN ON THIS SHEET.

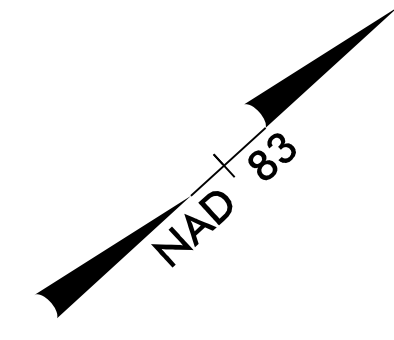

MATCHLINE -L- STA. 248 + 00 SEE SHEET UO-21

MATCHLINE -L- STA. 261 + 00 SEE SHEET UO-23

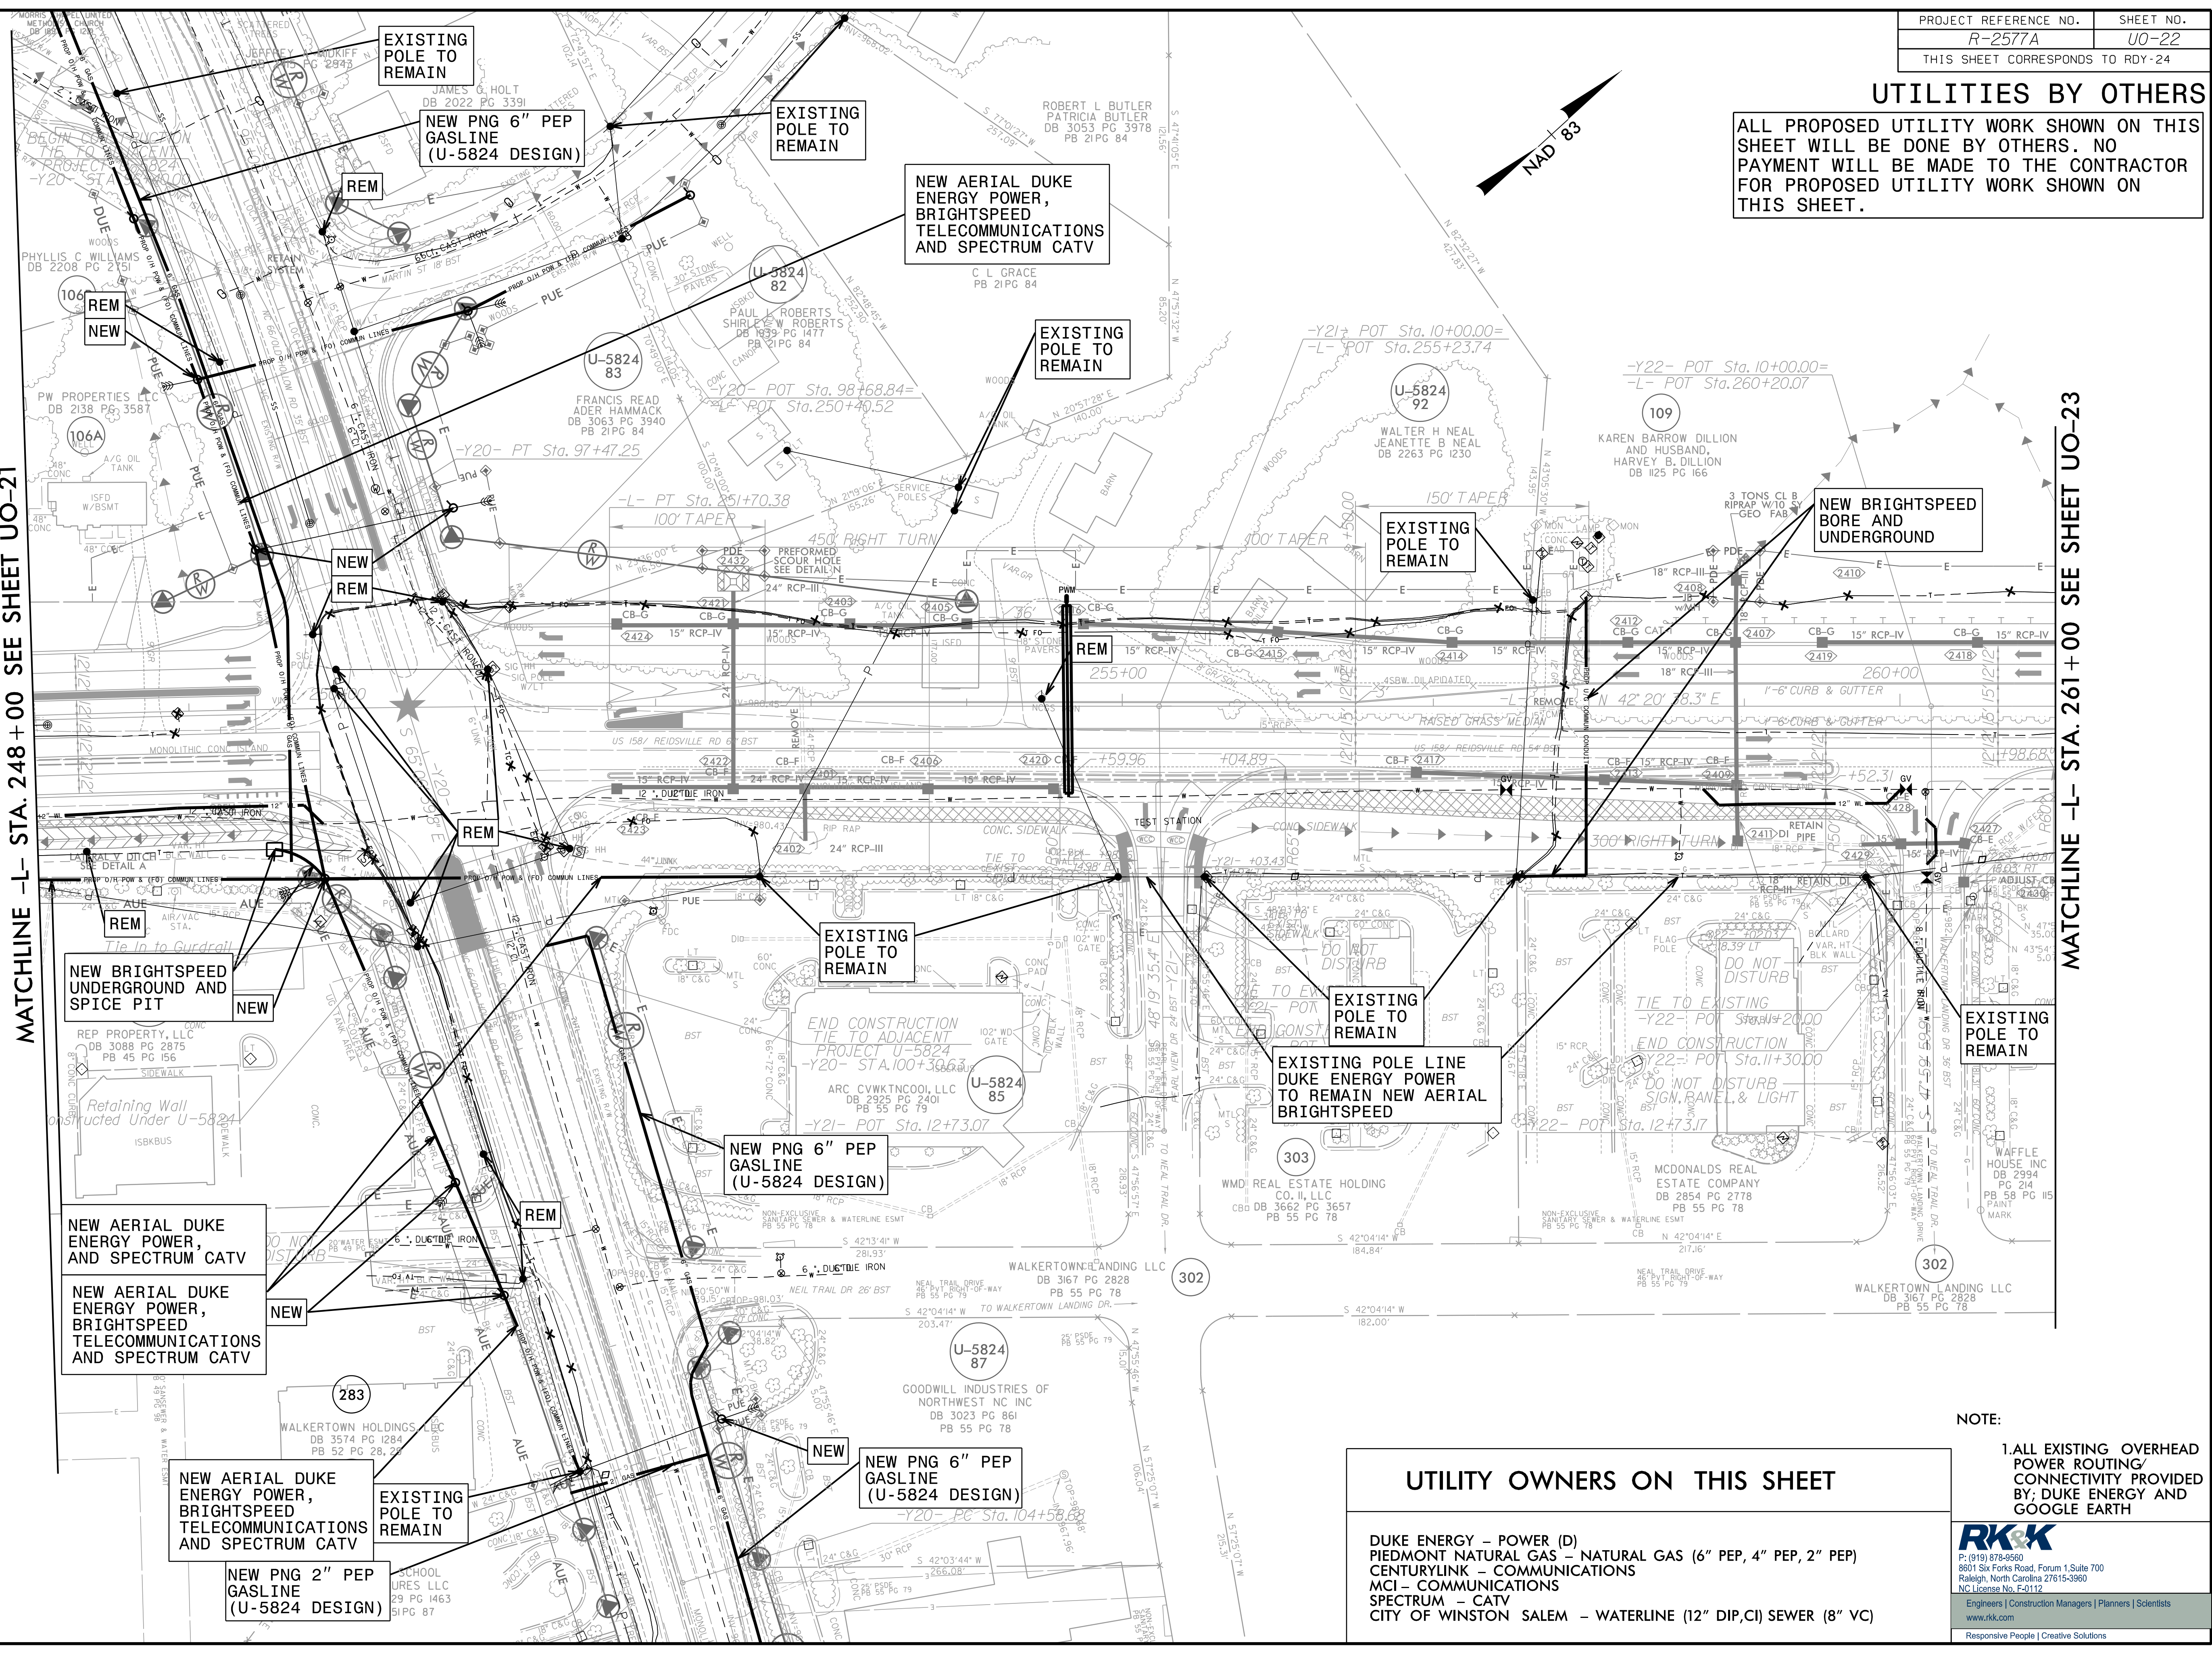

UTILITY OWNERS ON THIS SHEET	
DUKE ENERGY - POWER (D)	
PIEDMONT NATURAL GAS - NATURAL GAS (6" PEP, 4" PEP, 2" PEP)	
CENTURYLINK - COMMUNICATIONS	
MCI - COMMUNICATIONS	
SPECTRUM - CATV	
CITY OF WINSTON SALEM - WATERLINE (12" DIP, CI) SEWER (8" VC)	

NOTE:  
1. ALL EXISTING OVERHEAD POWER ROUTING/CONNECTIVITY PROVIDED BY: DUKE ENERGY AND GOOGLE EARTH

**RK&K**  
 P: (919) 878-8560  
 8601 Six Forks Road, Forum 1, Suite 700  
 Raleigh, North Carolina 27615-3960  
 NC License No. F-0112  
 Engineers | Construction Managers | Planners | Scientists  
 www.rkk.com  
 Responsive People | Creative Solutions

8/17/19  
 R:\2023\Projects\Cloud\Projects\2016\16162\_NCCen\SA\H01\_R2577A\_US158\Design\Utilities\Engineering\UBO\ProJ\R-2577A-ut.Rdy24\_U022.psh.edgn