

UTILITIES BY OTHERS

ALL PROPOSED UTILITY WORK SHOWN ON THIS SHEET WILL BE DONE BY OTHERS. NO PAYMENT WILL BE MADE TO THE CONTRACTOR FOR PROPOSED UTILITY WORK SHOWN ON THIS SHEET.

NEW BRIGHTSPEED UNDERGROUND AND SPICE PIT

EXISTING POLE TO REMAIN

NEW AERIAL DUKE ENERGY POWER, BRIGHTSPEED TELECOMMUNICATIONS AND SPECTRUM CATV

NEW AERIAL DUKE ENERGY POWER, BRIGHTSPEED TELECOMMUNICATIONS AND SPECTRUM CATV

NEW AERIAL DUKE ENERGY POWER AND BRIGHTSPEED TELECOMMUNICATIONS

NEW BRIGHTSPEED UNDERGROUND

EXISTING POLE TO REMAIN

NEW AERIAL DUKE ENERGY POWER, BRIGHTSPEED TELECOMMUNICATIONS AND SPECTRUM CATV

UTILITY OWNERS ON THIS SHEET


- DUKE ENERGY - POWER (D)
- CENTURYLINK COMMUNICATIONS - COMMUNICATIONS
- MCI COMMUNICATIONS - COMMUNICATIONS
- SPECTRUM - CATV
- CITY OF WINSTON SALEM - WATERLINE (12" DIP) (-Y24- UKN)

NOTE:
1. ALL EXISTING OVERHEAD POWER ROUTING/CONNECTIVITY PROVIDED BY: DUKE ENERGY AND GOOGLE EARTH

RKK
 P: (919) 878-8550
 8601 Six Forks Road, Forum 1, Suite 700
 Raleigh, North Carolina 27615-3960
 NC License No. F-0112
 Engineers | Construction Managers | Planners | Scientists
 www.rkk.com
 Responsive People | Creative Solutions

MATCHLINE -L- STA. 287 + 50 SEE SHEET UO-24

MATCHLINE -L- STA. 301 + 00 SEE SHEET UO-26

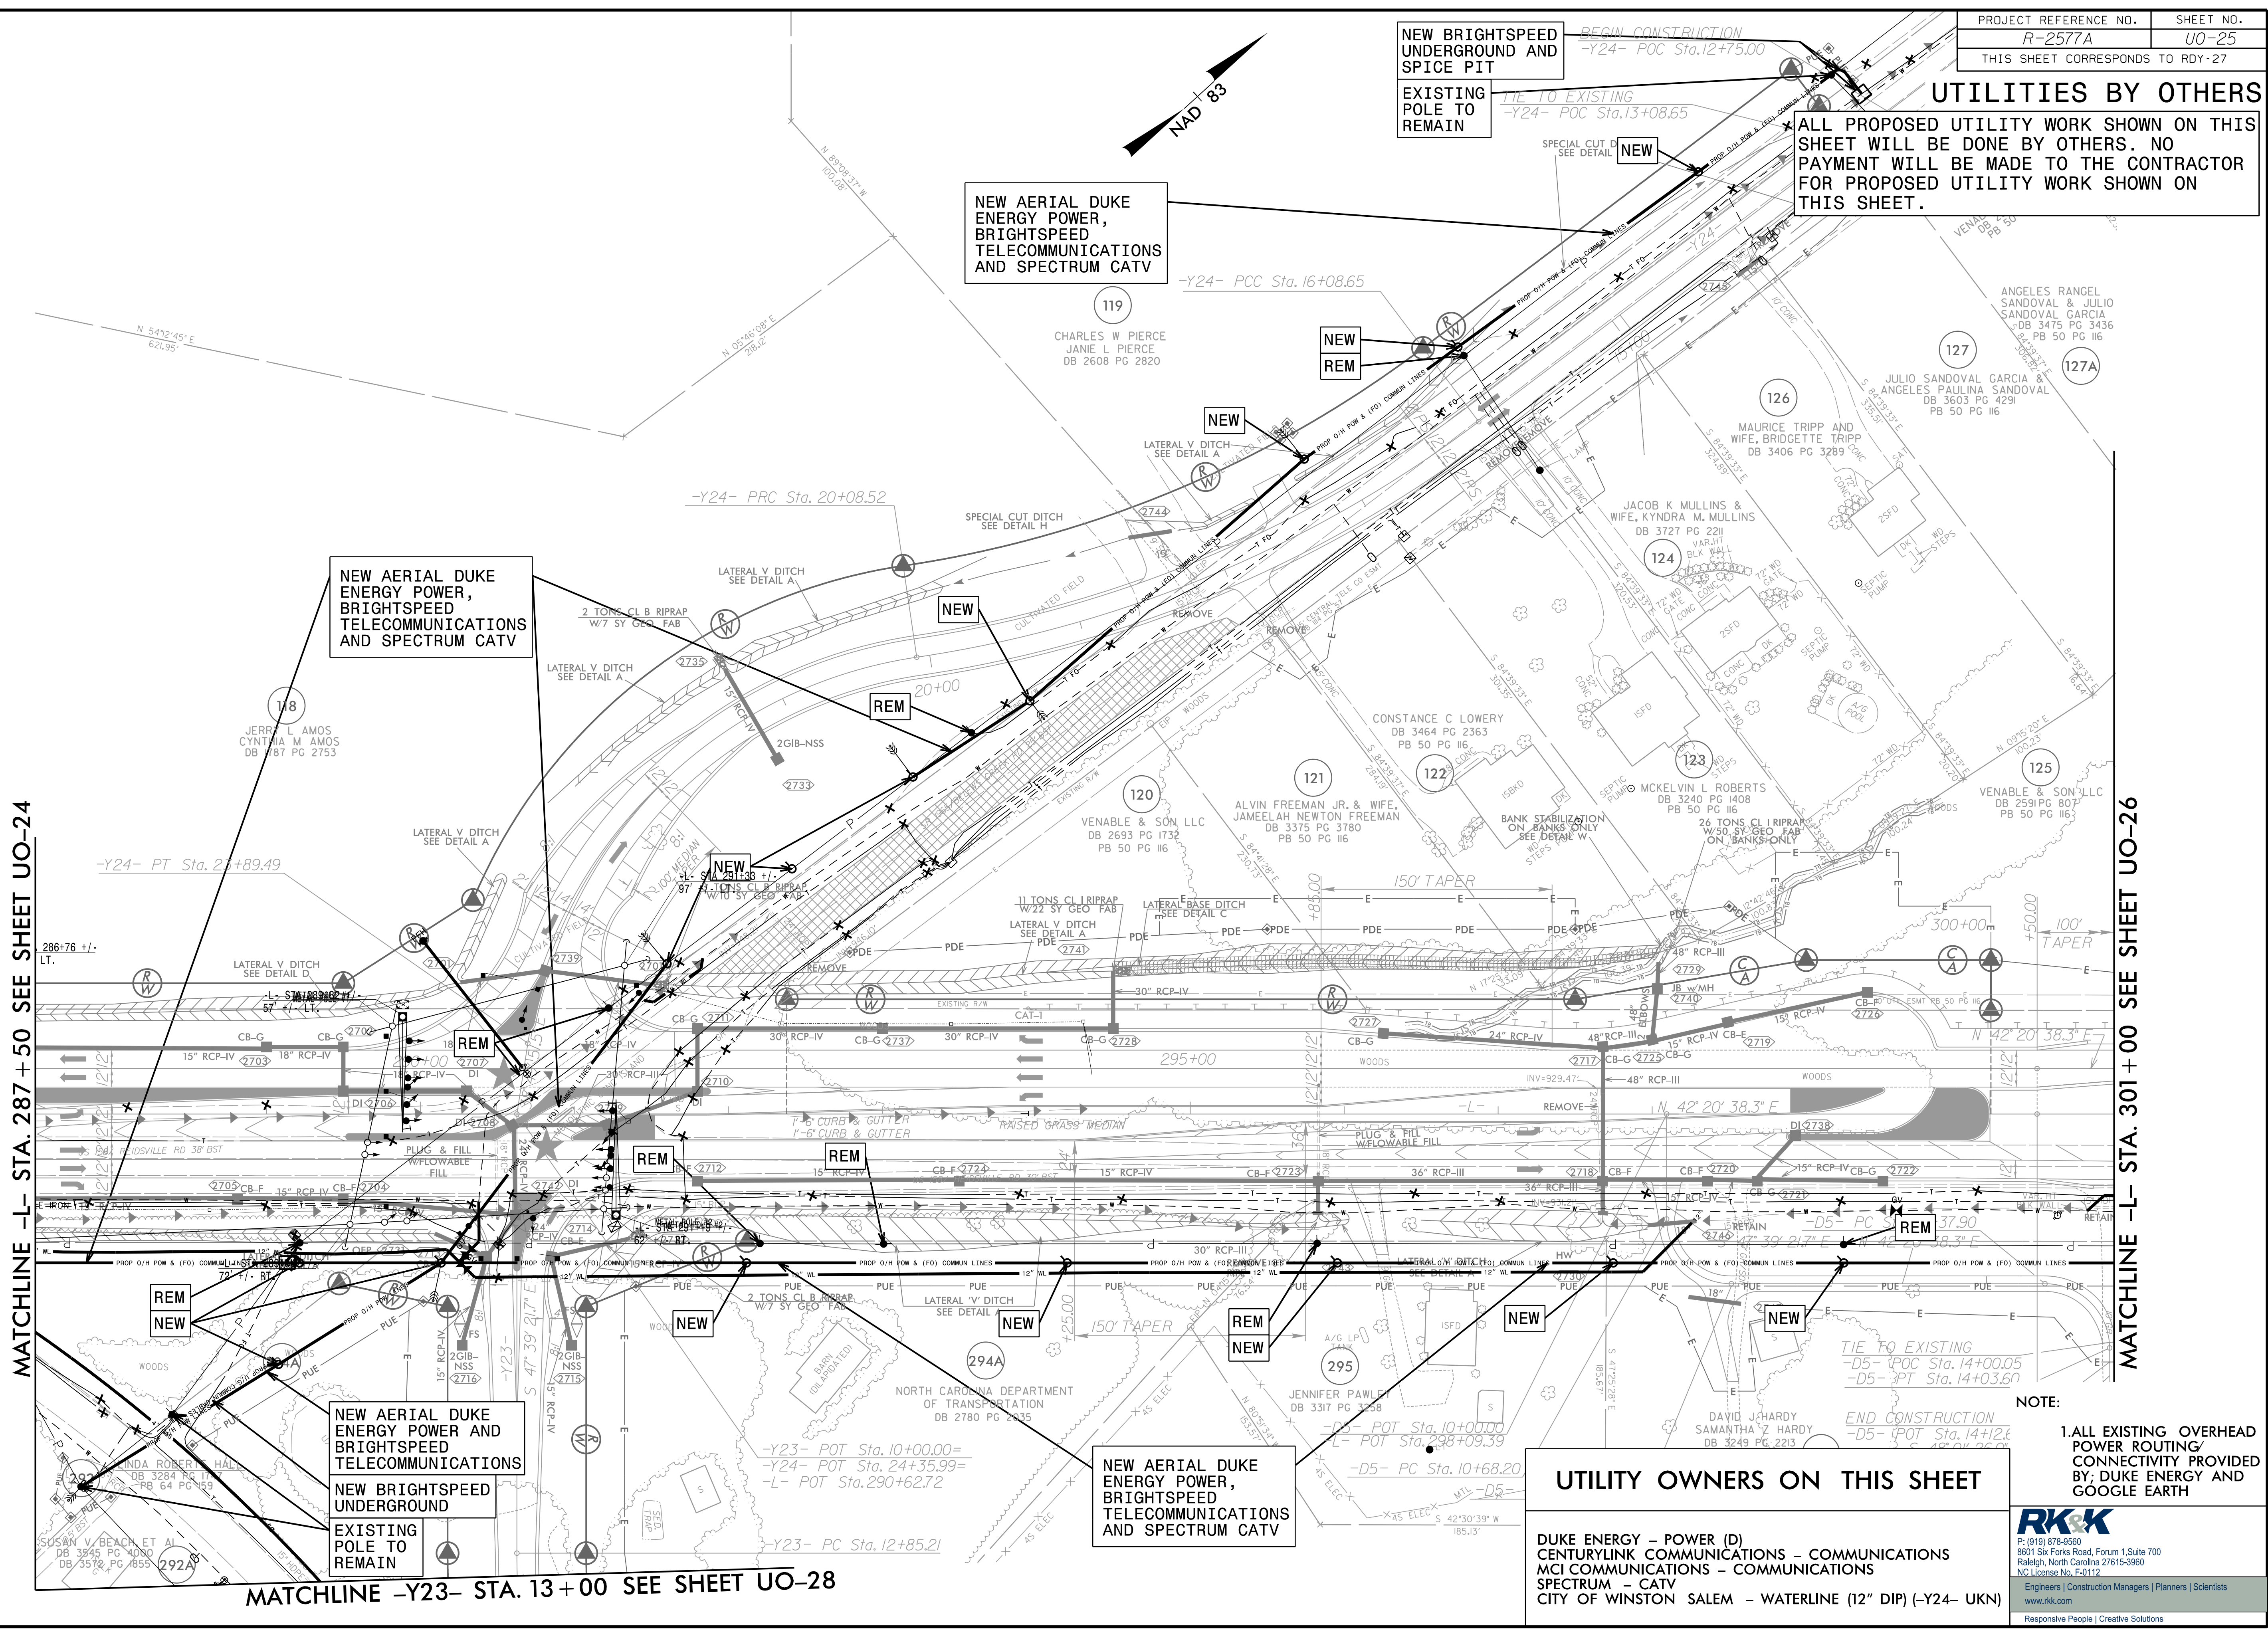

R:\11\2023\Projects\16162_NCCen\SA\H01_R2577A_US158\Design\Utilities\Engineering\UBO\ProJ\R-2577A-ut.Rdy\27_UO25.psh.dgn 8/17/19