




150 140 130 120 110 100 90 80 70 60 50 40 30 20 10 0 10 20 30 40 50 60 70 80 90 100 110 120 130 140 150

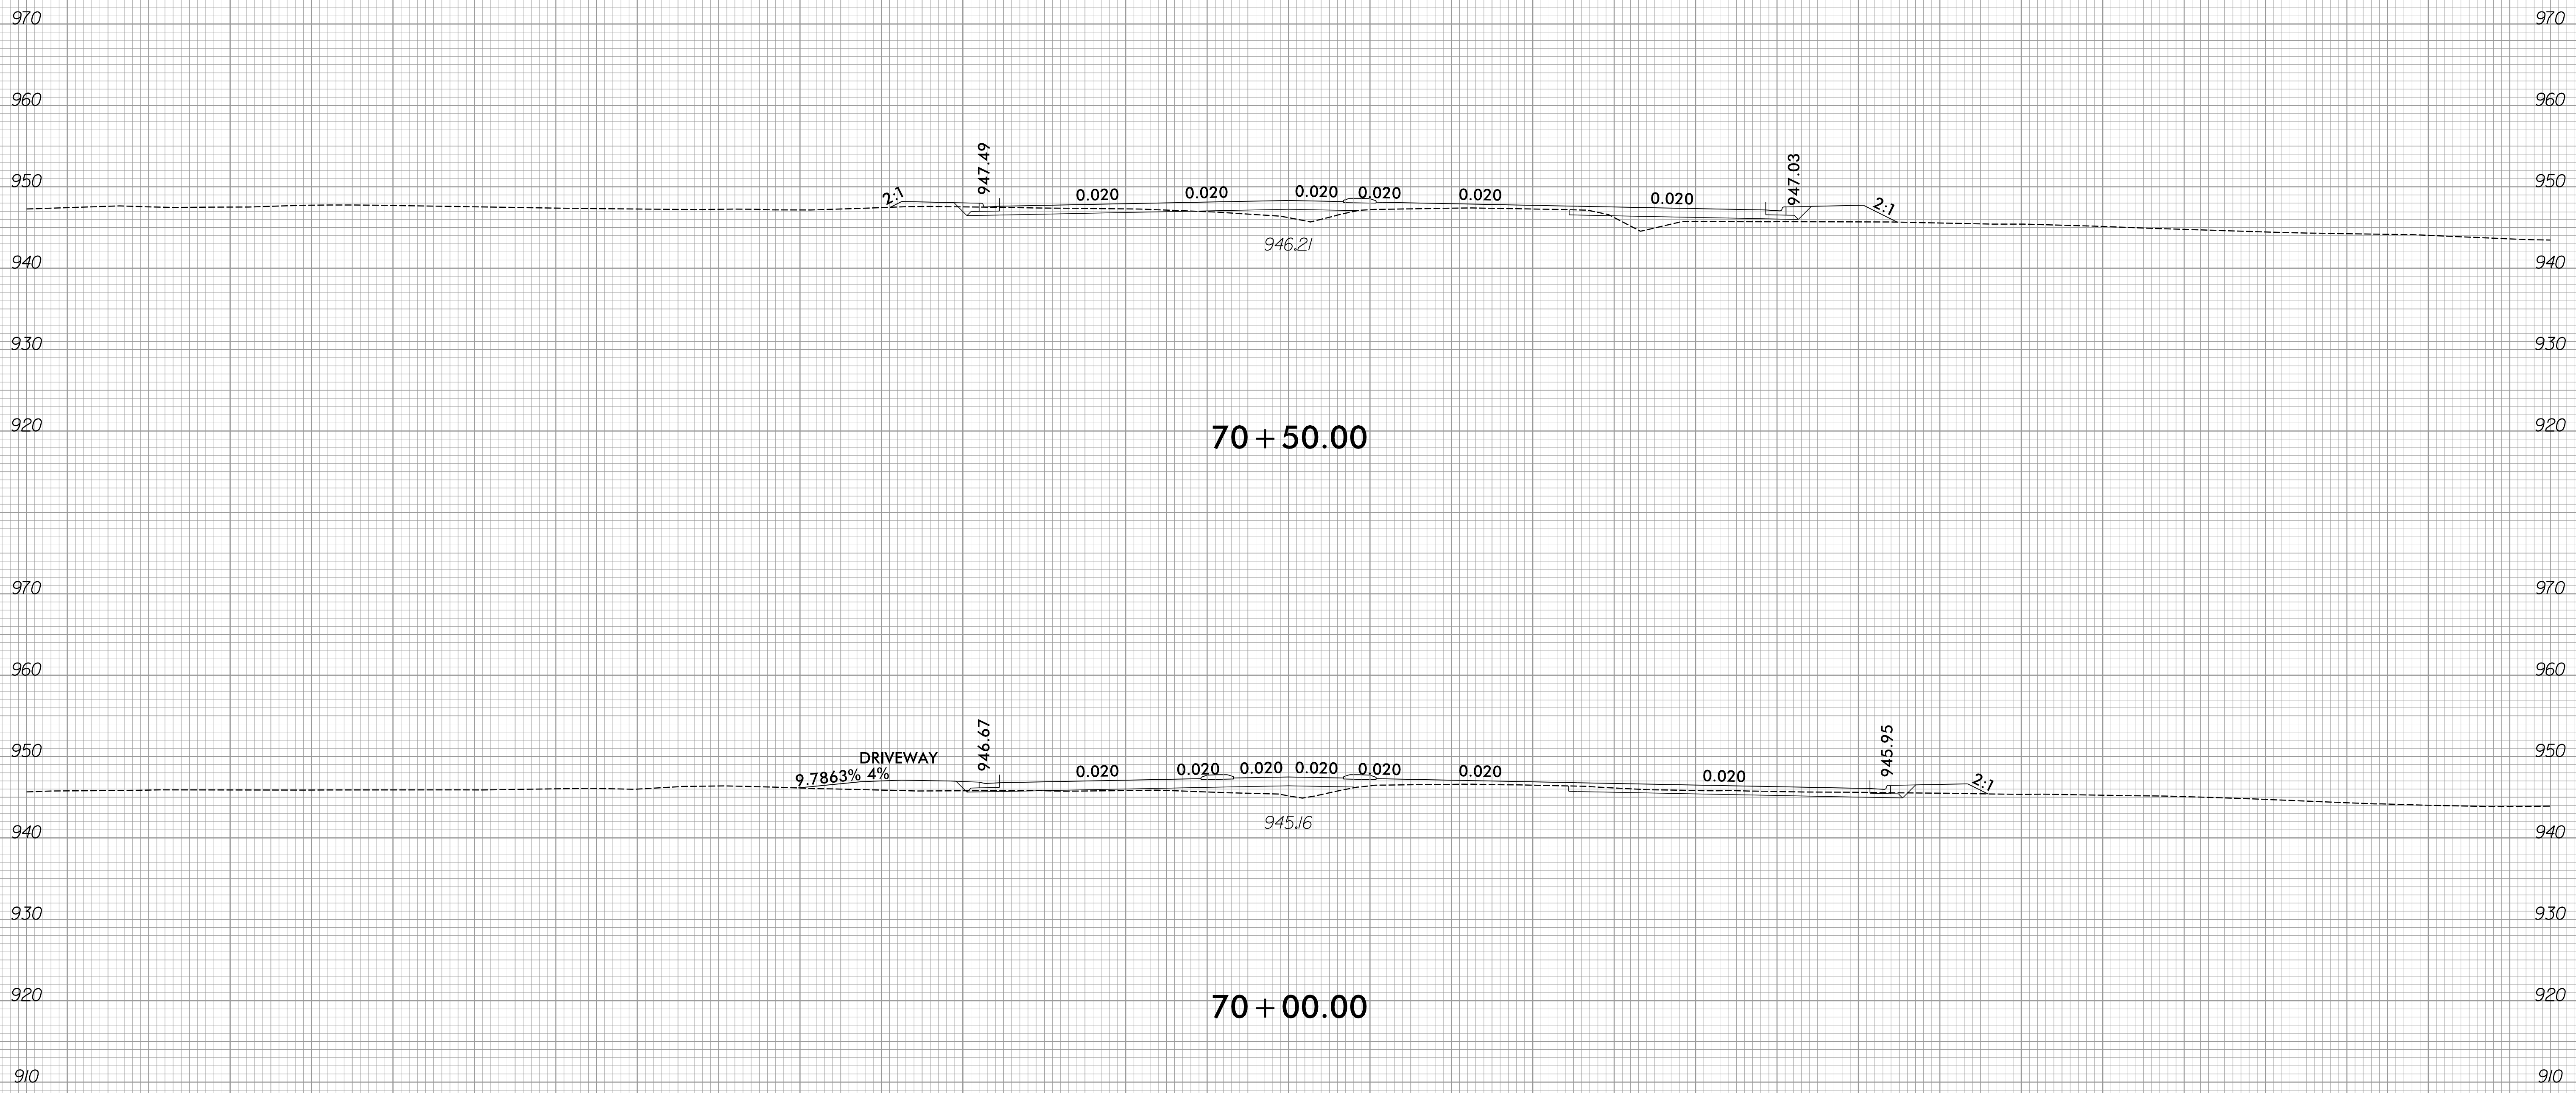

70 + 50.00

70 + 00.00

DRIVEWAY
9.7863% 4%

947.49

947.03

946.67

945.95

946.21

945.16

