


150 140 130 120 110 100 90 80 70 60 50 40 30 20 10 0 10 20 30 40 50 60 70 80 90 100 110 120 130 140 150

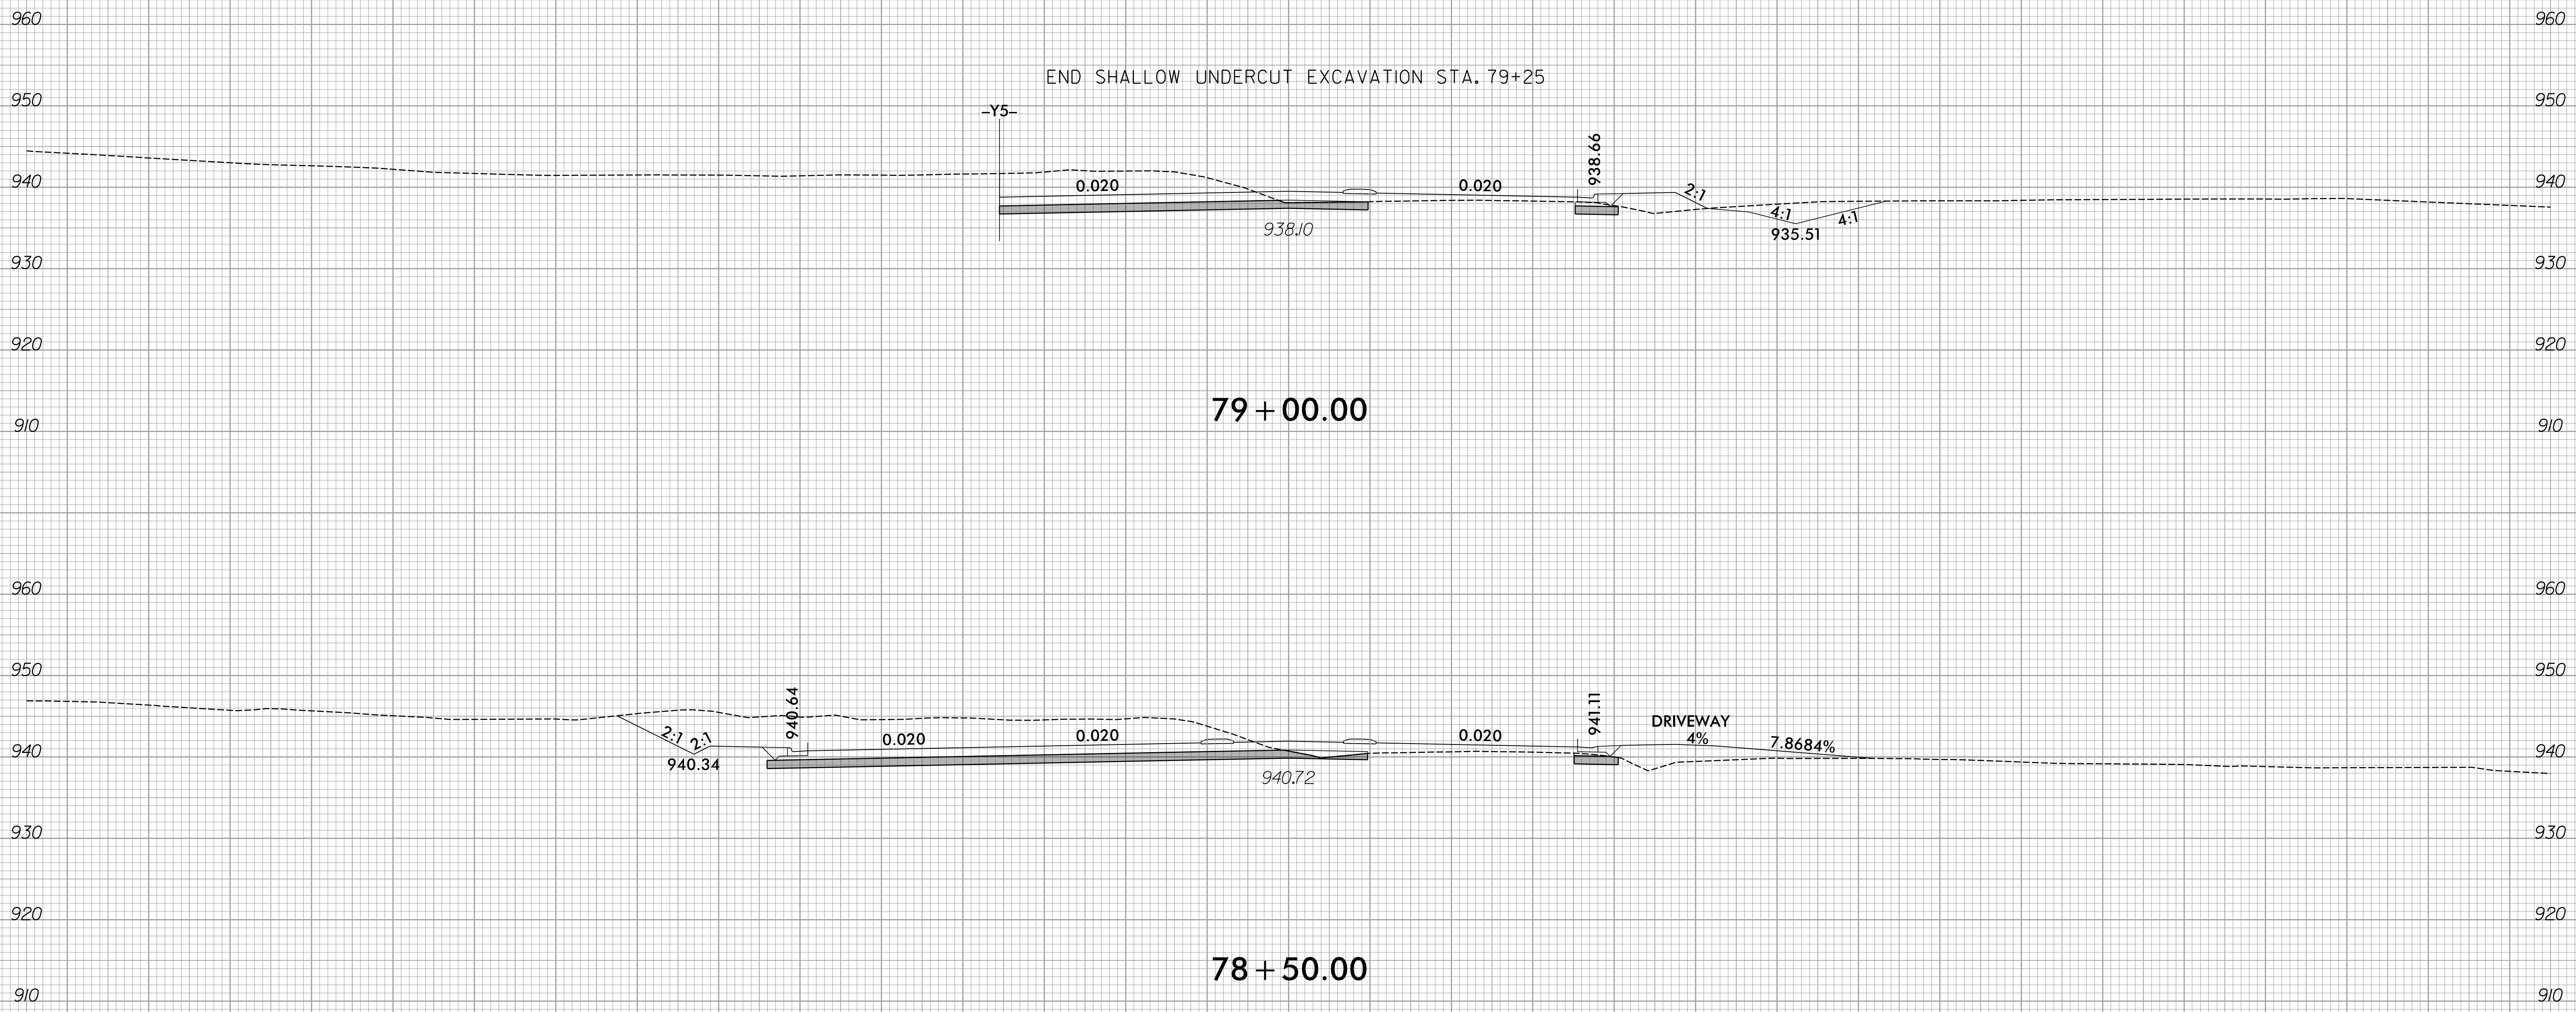

END SHALLOW UNDERCUT EXCAVATION STA. 79+25

79 + 00.00

78 + 50.00

-Y5-

0.020

0.020

938.66

2:1

4:1  
935.51

4:1

938.10



2:1  
940.34

940.64

0.020

0.020

0.020

941.11

DRIVEWAY  
4%

7.8684%

940.72

150 140 130 120 110 100 90 80 70 60 50 40 30 20 10 0 10 20 30 40 50 60 70 80 90 100 110 120 130 140 150