



82 + 50.00

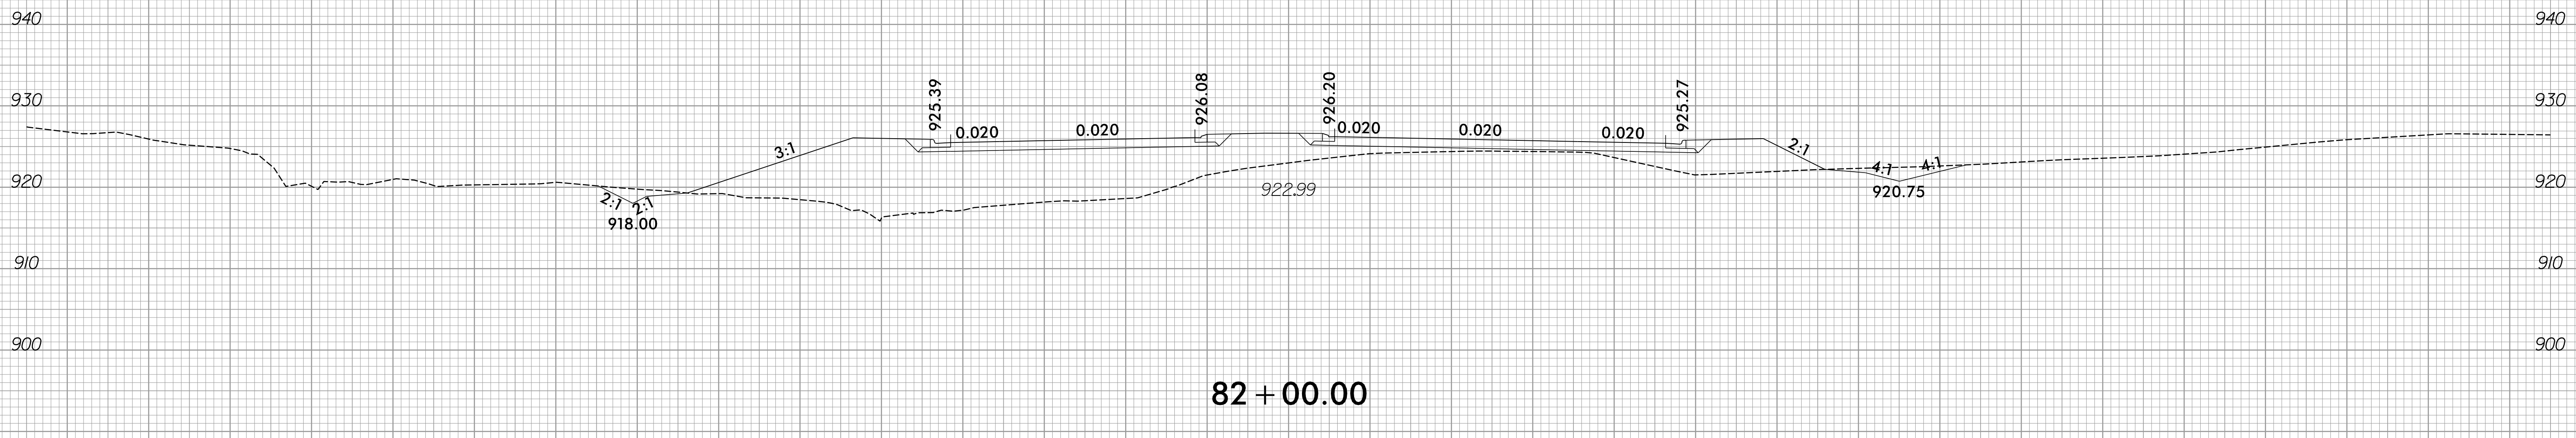

82 + 00.00

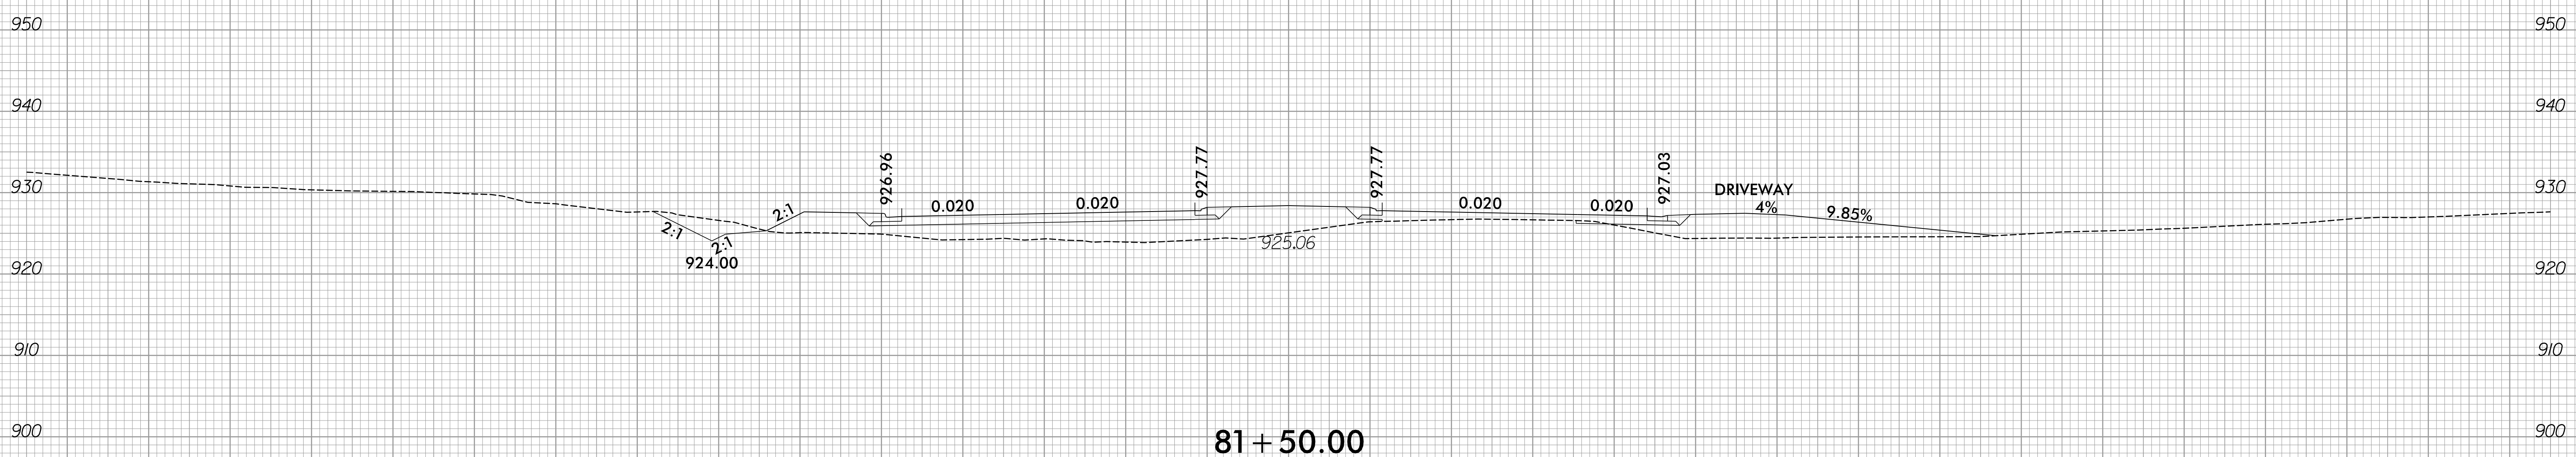

81 + 50.00

