





150 140 130 120 110 100 90 80 70 60 50 40 30 20 10 0 10 20 30 40 50 60 70 80 90 100 110 120 130 140 150

980 970 960 950 940 930 980 970 960 950 940 930

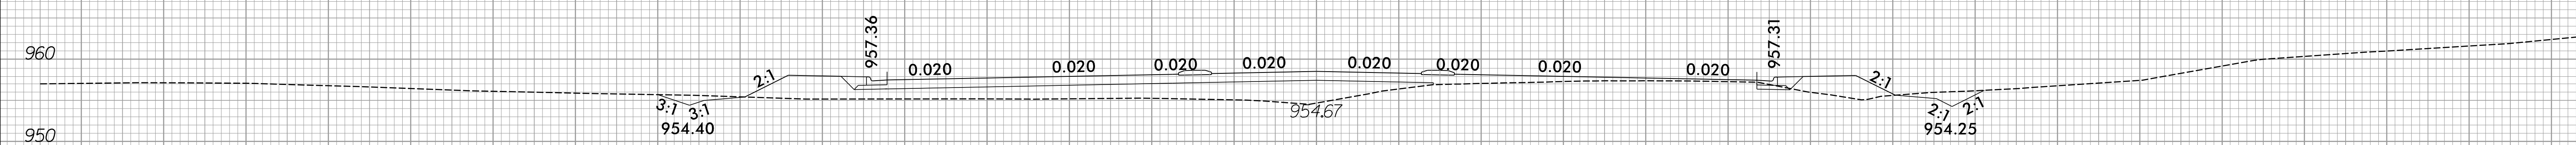


290 + 00.00

980 970 960 950 940 930 980 970 960 950 940 930

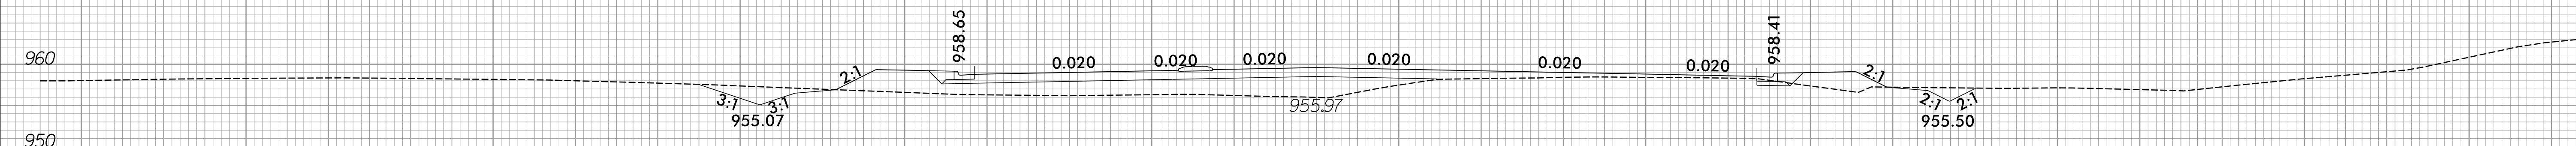

289 + 50.00

980 970 960 950 940 930 980 970 960 950 940 930

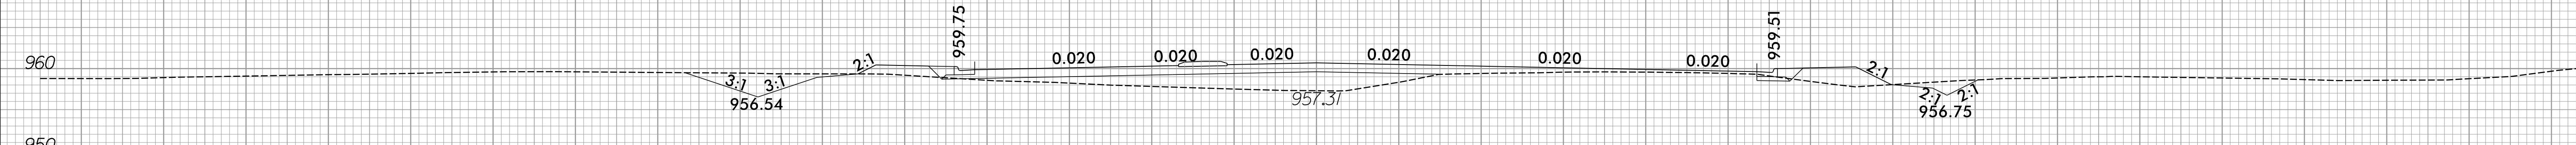

289 + 00.00

150 140 130 120 110 100 90 80 70 60 50 40 30 20 10 0 10 20 30 40 50 60 70 80 90 100 110 120 130 140 150