



6/23/16

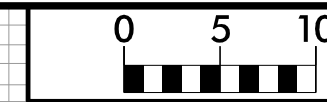

PROJ. REFERENCE NO.  
R-2577A

SHEET NO.  
X-283

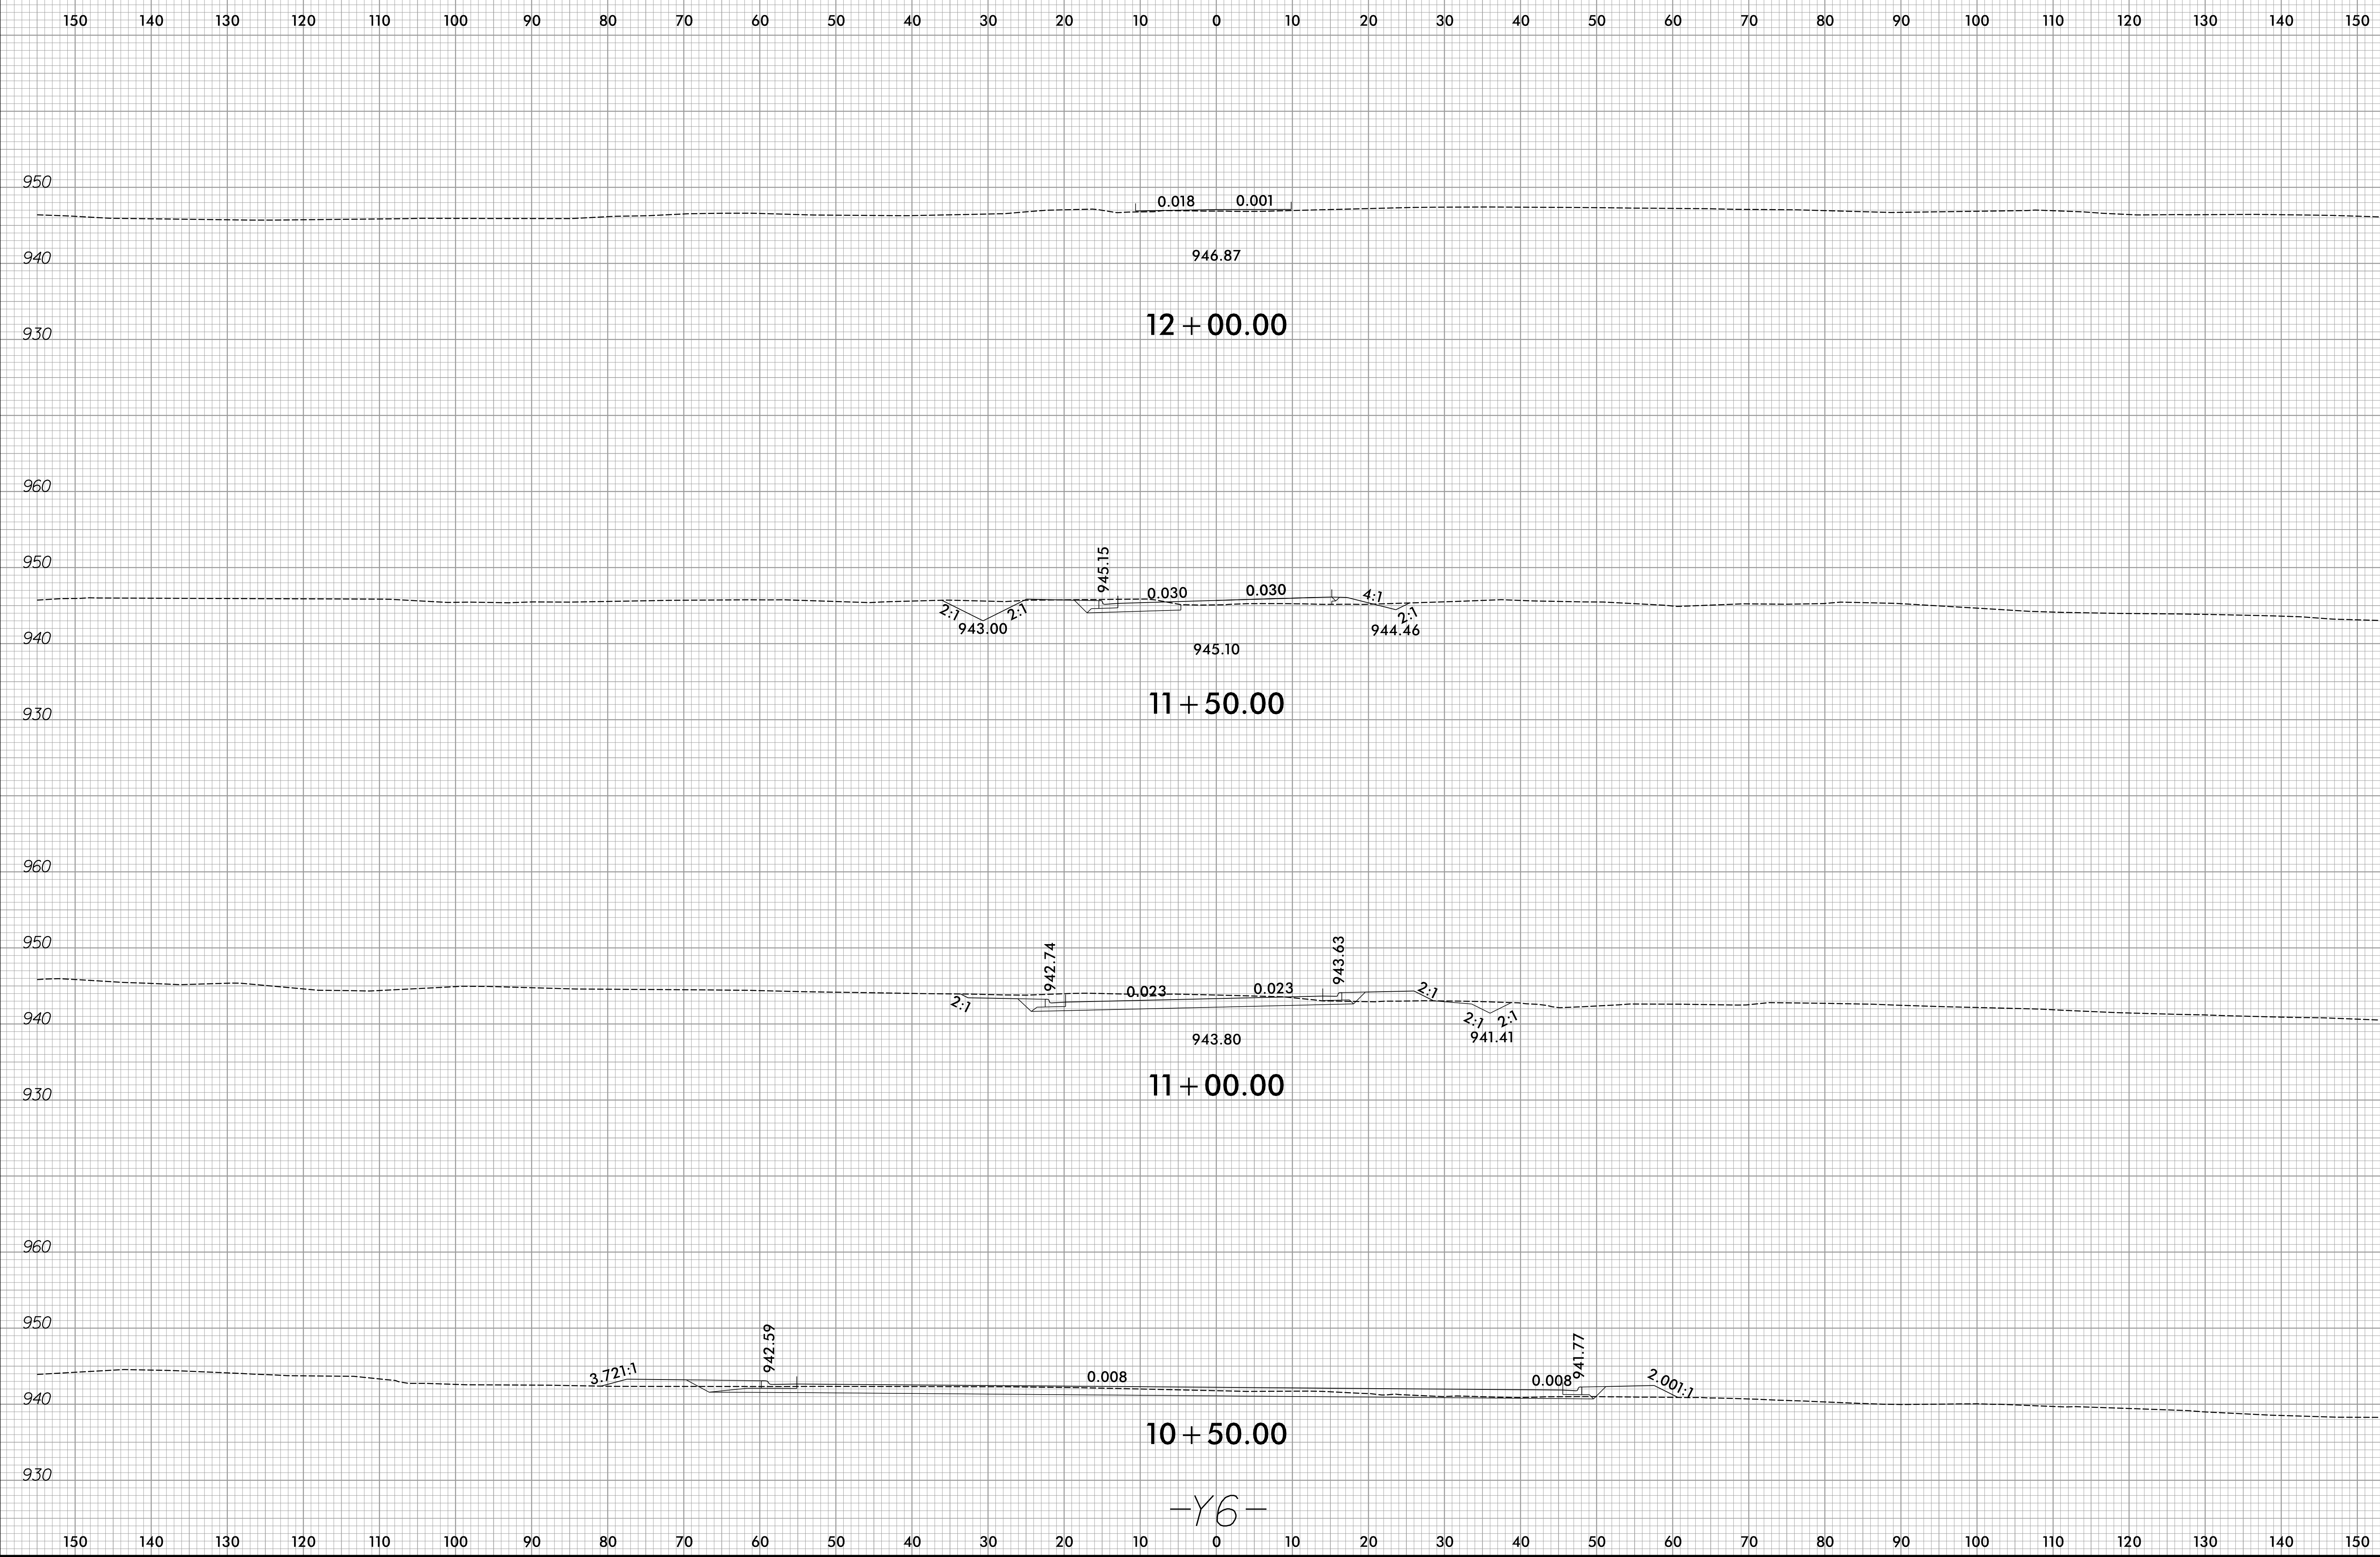

12/2/2023  
R:\Roadway\XSC\R-2577A\_RdY\_xp1\_Y6.dgn  
amcpherson