


6/23/16



PROJ. REFERENCE NO.  
R-2577A

SHEET NO.  
X-325

150 140 130 120 110 100 90 80 70 60 50 40 30 20 10 0 10 20 30 40 50 60 70 80 90 100 110 120 130 140 150

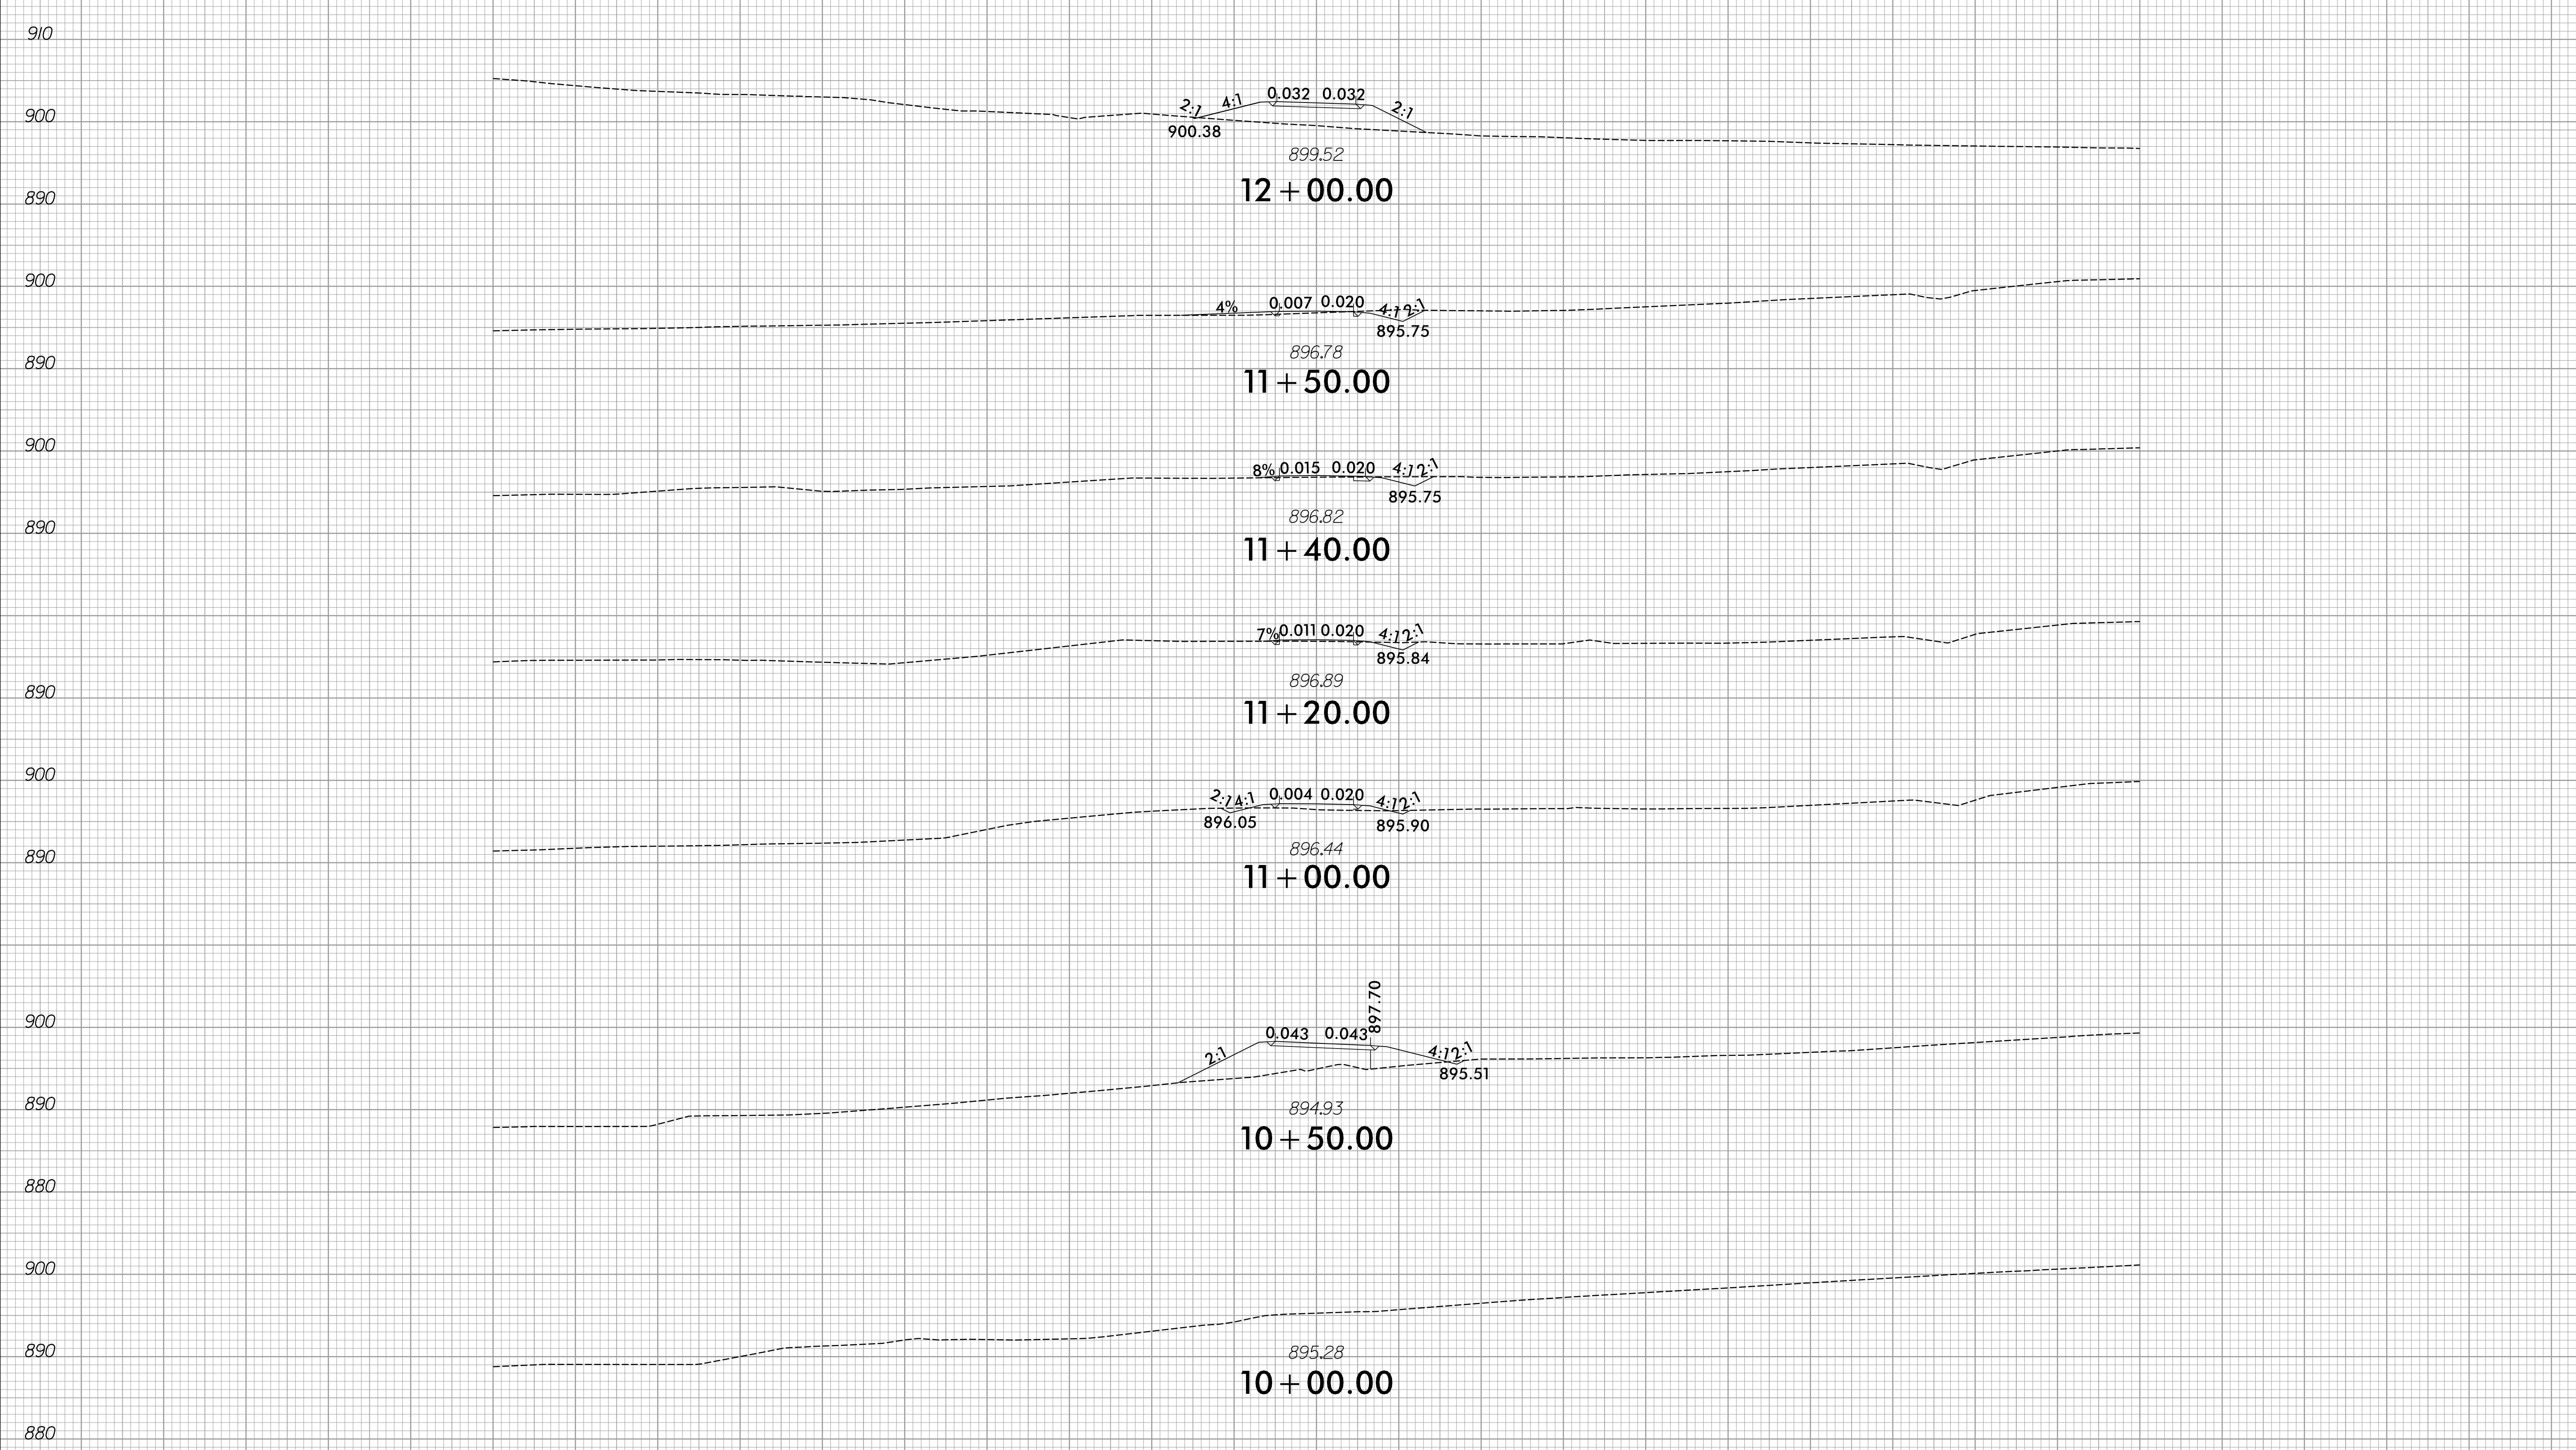

-D2-

12/20/2023  
R:\Roadway\XSC\R-2577A\_Rdy\_xpl.D2.dgn  
amc@pfs.com

150 140 130 120 110 100 90 80 70 60 50 40 30 20 10 0 10 20 30 40 50 60 70 80 90 100 110 120 130 140 150