


**PLAN OF BARRIER RAIL**

(ALL DIMENSIONS ARE MEASURED ALONG OUTSIDE FACE OF BARRIER RAIL)  
(FOR SECTIONS, NOTES AND QUANTITIES, SEE SHEET 2 OF 2)

PROJECT NO. R-2577A  
FORSYTH COUNTY  
 STATION: 140+39.50 -L-

SHEET 1 OF 2

BRIDGE NO. 330815

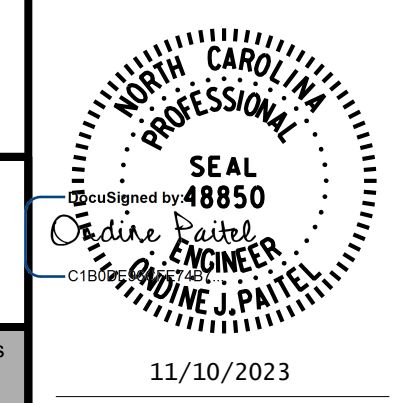

STATE OF NORTH CAROLINA  
 DEPARTMENT OF TRANSPORTATION  
 RALEIGH  
**SUPERSTRUCTURE**  
 CONCRETE  
 BARRIER RAIL  
 PLAN  
 LEFT LANE

**RK&K**  
 P: (919) 878-9560  
 8601 Six Forks Road, Forum 1 Suite 700  
 Raleigh, North Carolina 27615 | NC License No. F-0112  
 Engineers | Construction Managers | Planners | Scientists  
 www.rkk.com  
 Responsive People | Creative Solutions

REVISIONS						SHEET NO.
NO.	BY:	DATE:	NO.	BY:	DATE:	SL-18
1			3			TOTAL SHEETS
2			4			35

**DOCUMENT NOT CONSIDERED FINAL  
 UNLESS ALL SIGNATURES COMPLETED**

11/10/2023 R:\Structures\BRIDGE\LeftBridge\DGNN\FINAL\R2577A\_SMU\_BRI\_330815.dgn

DRAWN BY : T. K. BOYD DATE : SEP 2023  
 CHECKED BY : L. K. AUSTIN DATE : SEP 2023  
 DESIGN ENGINEER OF RECORD : O. J. PAITEL DATE : SEP 2023