

**NOTE:**  
FOR "EDGE BEAM DETAIL" SEE SHEET 7 OF 9


END ELEVATION NORMAL TO SKEW  
(INLET END)

END ELEVATION NORMAL TO SKEW  
(OUTLET END)

PROJECT NO. R-2577A  
FORSYTH COUNTY  
STATION: 107+57.00 -L-

SHEET 3 OF 9

CULVERT NO. 1

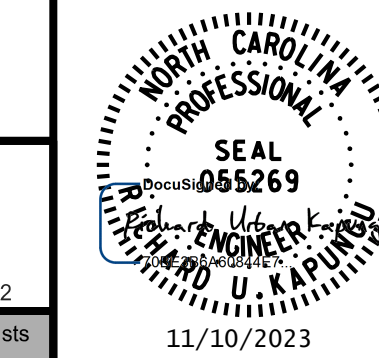

**RK&K**  
P: (919) 878-9560  
8601 Six Forks Road, Forum 1 Suite 700  
Raleigh, North Carolina 27615 | NC License No. F-0112  
Engineers | Construction Managers | Planners | Scientists  
www.rkk.com  
Responsive People | Creative Solutions

STATE OF NORTH CAROLINA  
DEPARTMENT OF TRANSPORTATION  
RALEIGH

SINGLE 6 FT. X 6 FT.  
CONCRETE BOX CULVERT  
LEFT AND RIGHT EXTENSION

REVISIONS

NO.	BY:	DATE:	NO.	BY:	DATE:
1			3		
2			4		

SHEET NO.  
CU\_1-3  
TOTAL SHEETS  
9

DRAWN BY : B. H. GONFA DATE : NOV 2023  
CHECKED BY : O. J. PAITEL DATE : NOV 2023  
DESIGN ENGINEER OF RECORD : R. U. KAPUNGU DATE : NOV 2023

**DOCUMENT NOT CONSIDERED FINAL  
UNLESS ALL SIGNATURES COMPLETED**

R:\Structures\Culvert\VT Lowery Mill Creek Culvert\VDGN\Final\R-2577A\_SMU\_CU\_1-3\_3300000.dgn