



R:\Structures\Culvert\VT Lowery Mill Creek Culvert\VDGN\Final\R-2577A\_SMU\_CU\_1-4\_330000.dgn

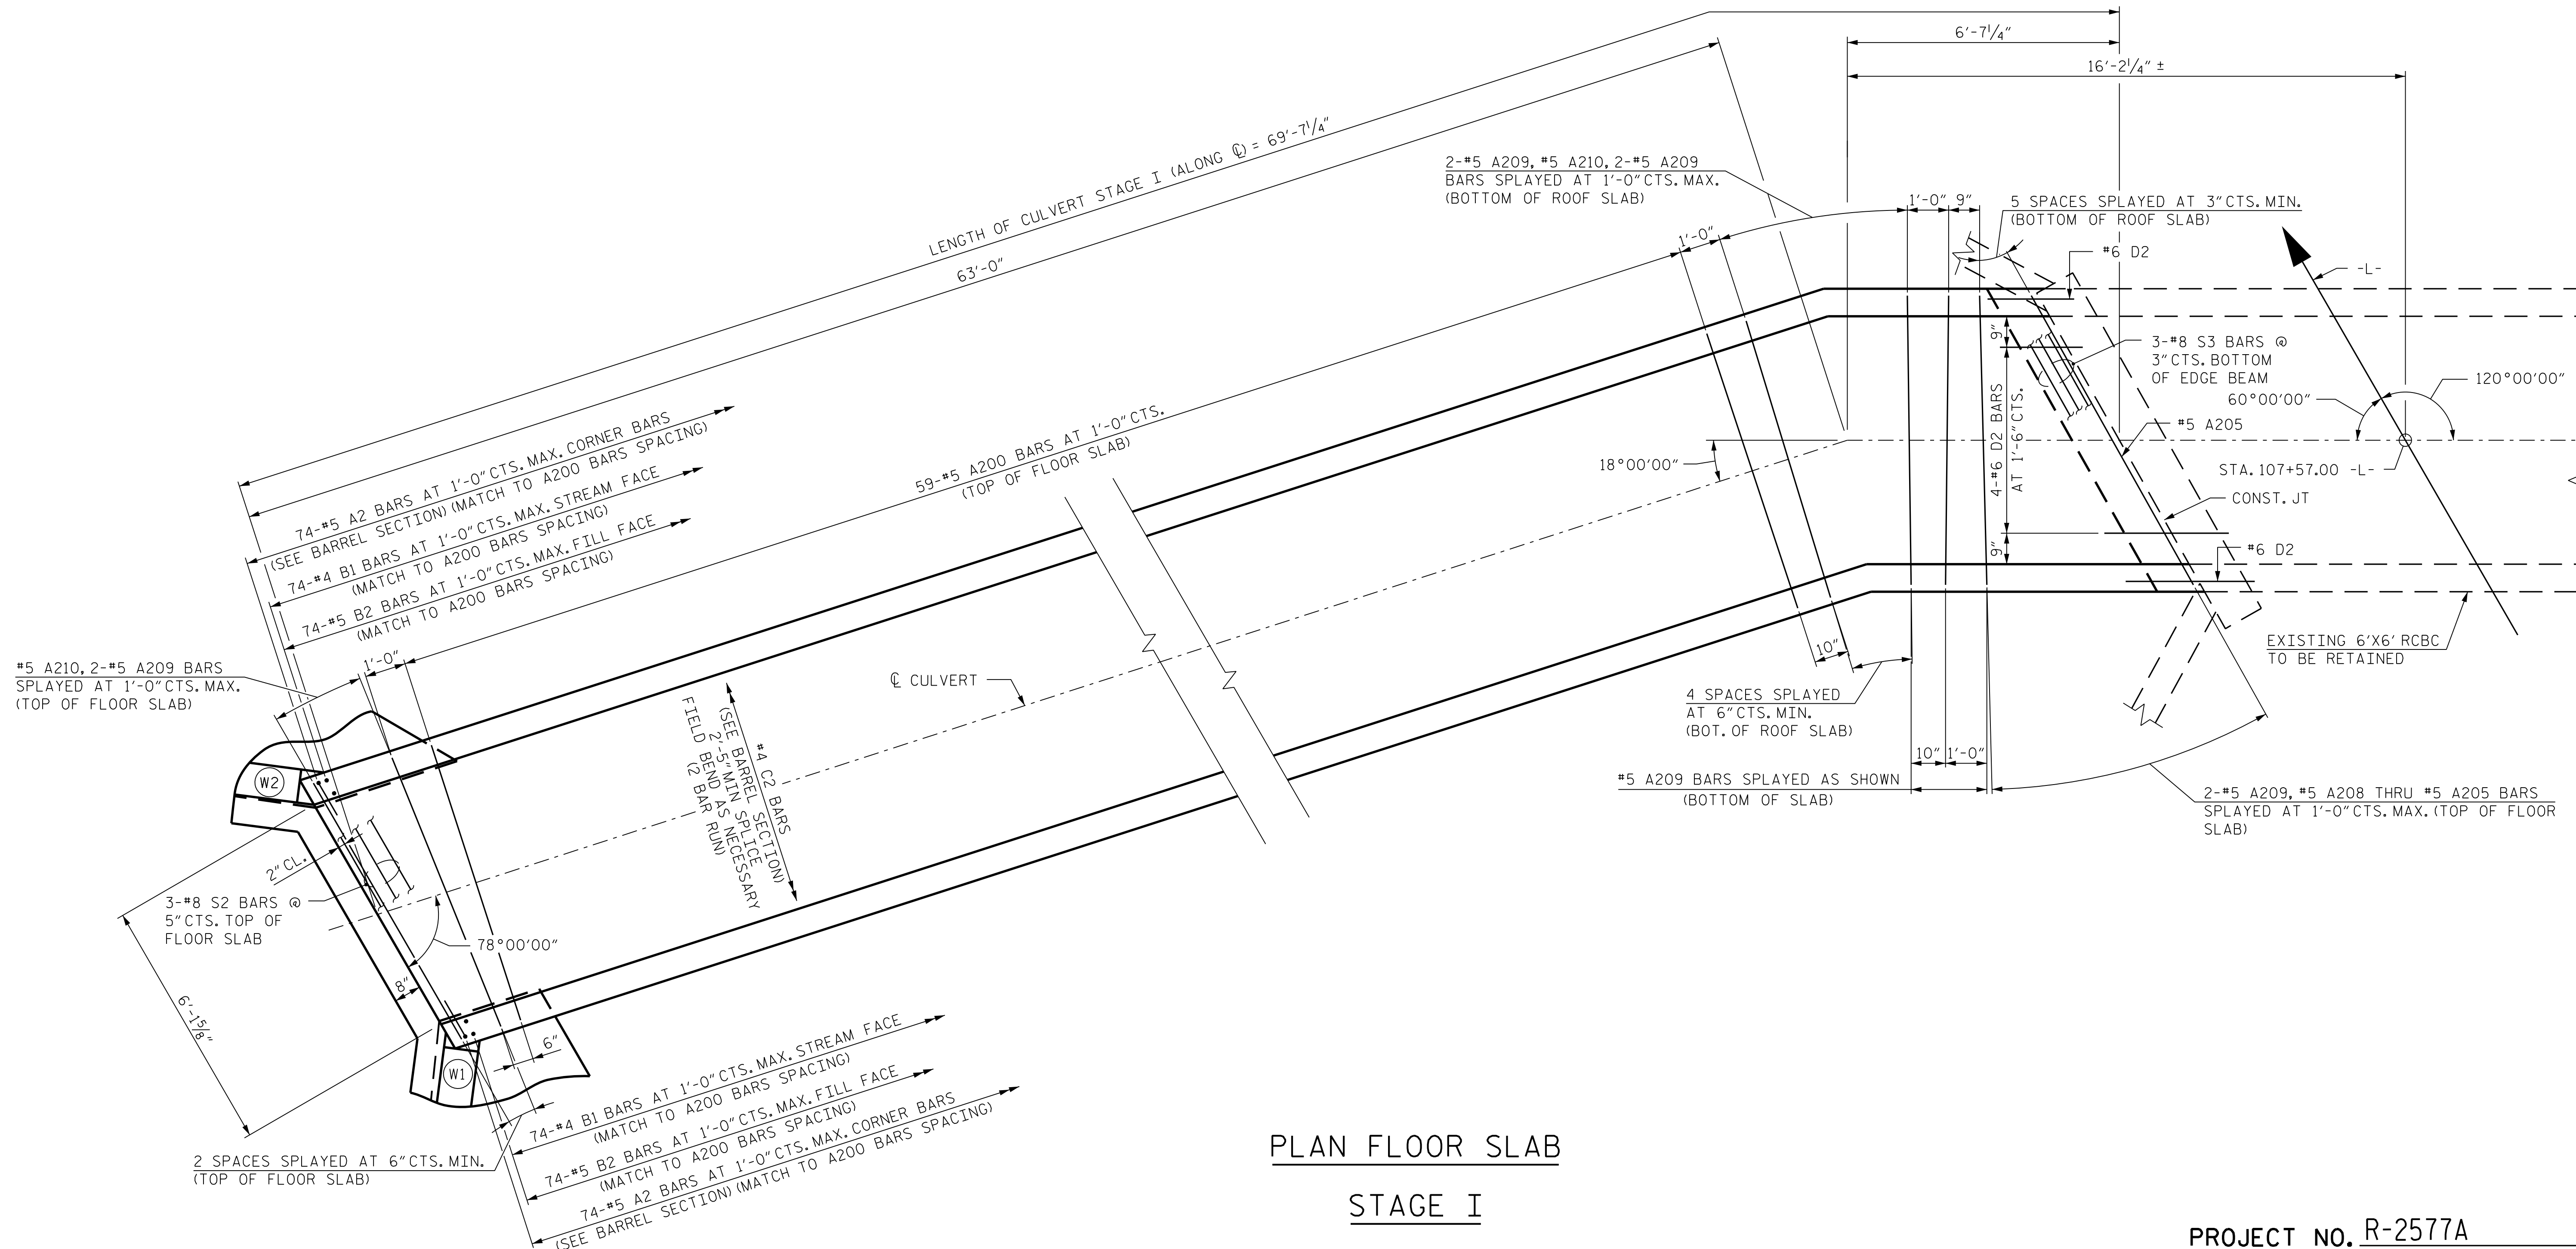

**PLAN FLOOR SLAB  
STAGE I**

PROJECT NO. R-2577A  
FORSYTH COUNTY  
 STATION: 107+57.00 -L-

SHEET 4 OF 9

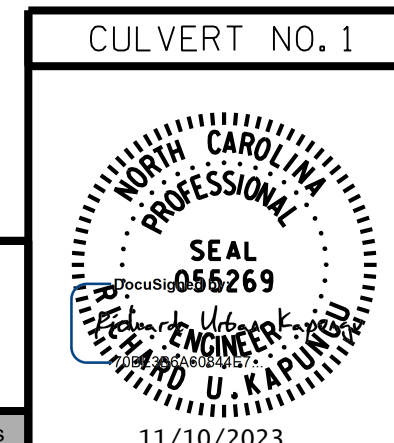

STATE OF NORTH CAROLINA  
 DEPARTMENT OF TRANSPORTATION  
 RALEIGH

**SINGLE 6 FT. X 6 FT.  
 CONCRETE BOX CULVERT  
 LEFT AND RIGHT EXTENSION  
 STAGE I**

**RK&K**  
 P: (919) 878-9560  
 8601 Six Forks Road, Forum 1 Suite 700  
 Raleigh, North Carolina 27615 | NC License No. F-0112  
 Engineers | Construction Managers | Planners | Scientists  
 www.rkk.com  
 Responsive People | Creative Solutions

REVISIONS						SHEET NO.	
NO.	BY:	DATE:	NO.	BY:	DATE:	CU_1-4	
1			3			TOTAL SHEETS	
2			4			9	

DRAWN BY : B. H. GONFA DATE : NOV 2023  
 CHECKED BY : O. J. PAITEL DATE : NOV 2023  
 DESIGN ENGINEER OF RECORD : R. U. KAPUNGU DATE : NOV 2023

**DOCUMENT NOT CONSIDERED FINAL  
 UNLESS ALL SIGNATURES COMPLETED**