


11/6/2023 R:\Structures\Culvert\UT Lowery Mill Creek Culvert\Final\N-2577A_SMU_CU_1-5_330000.dgn

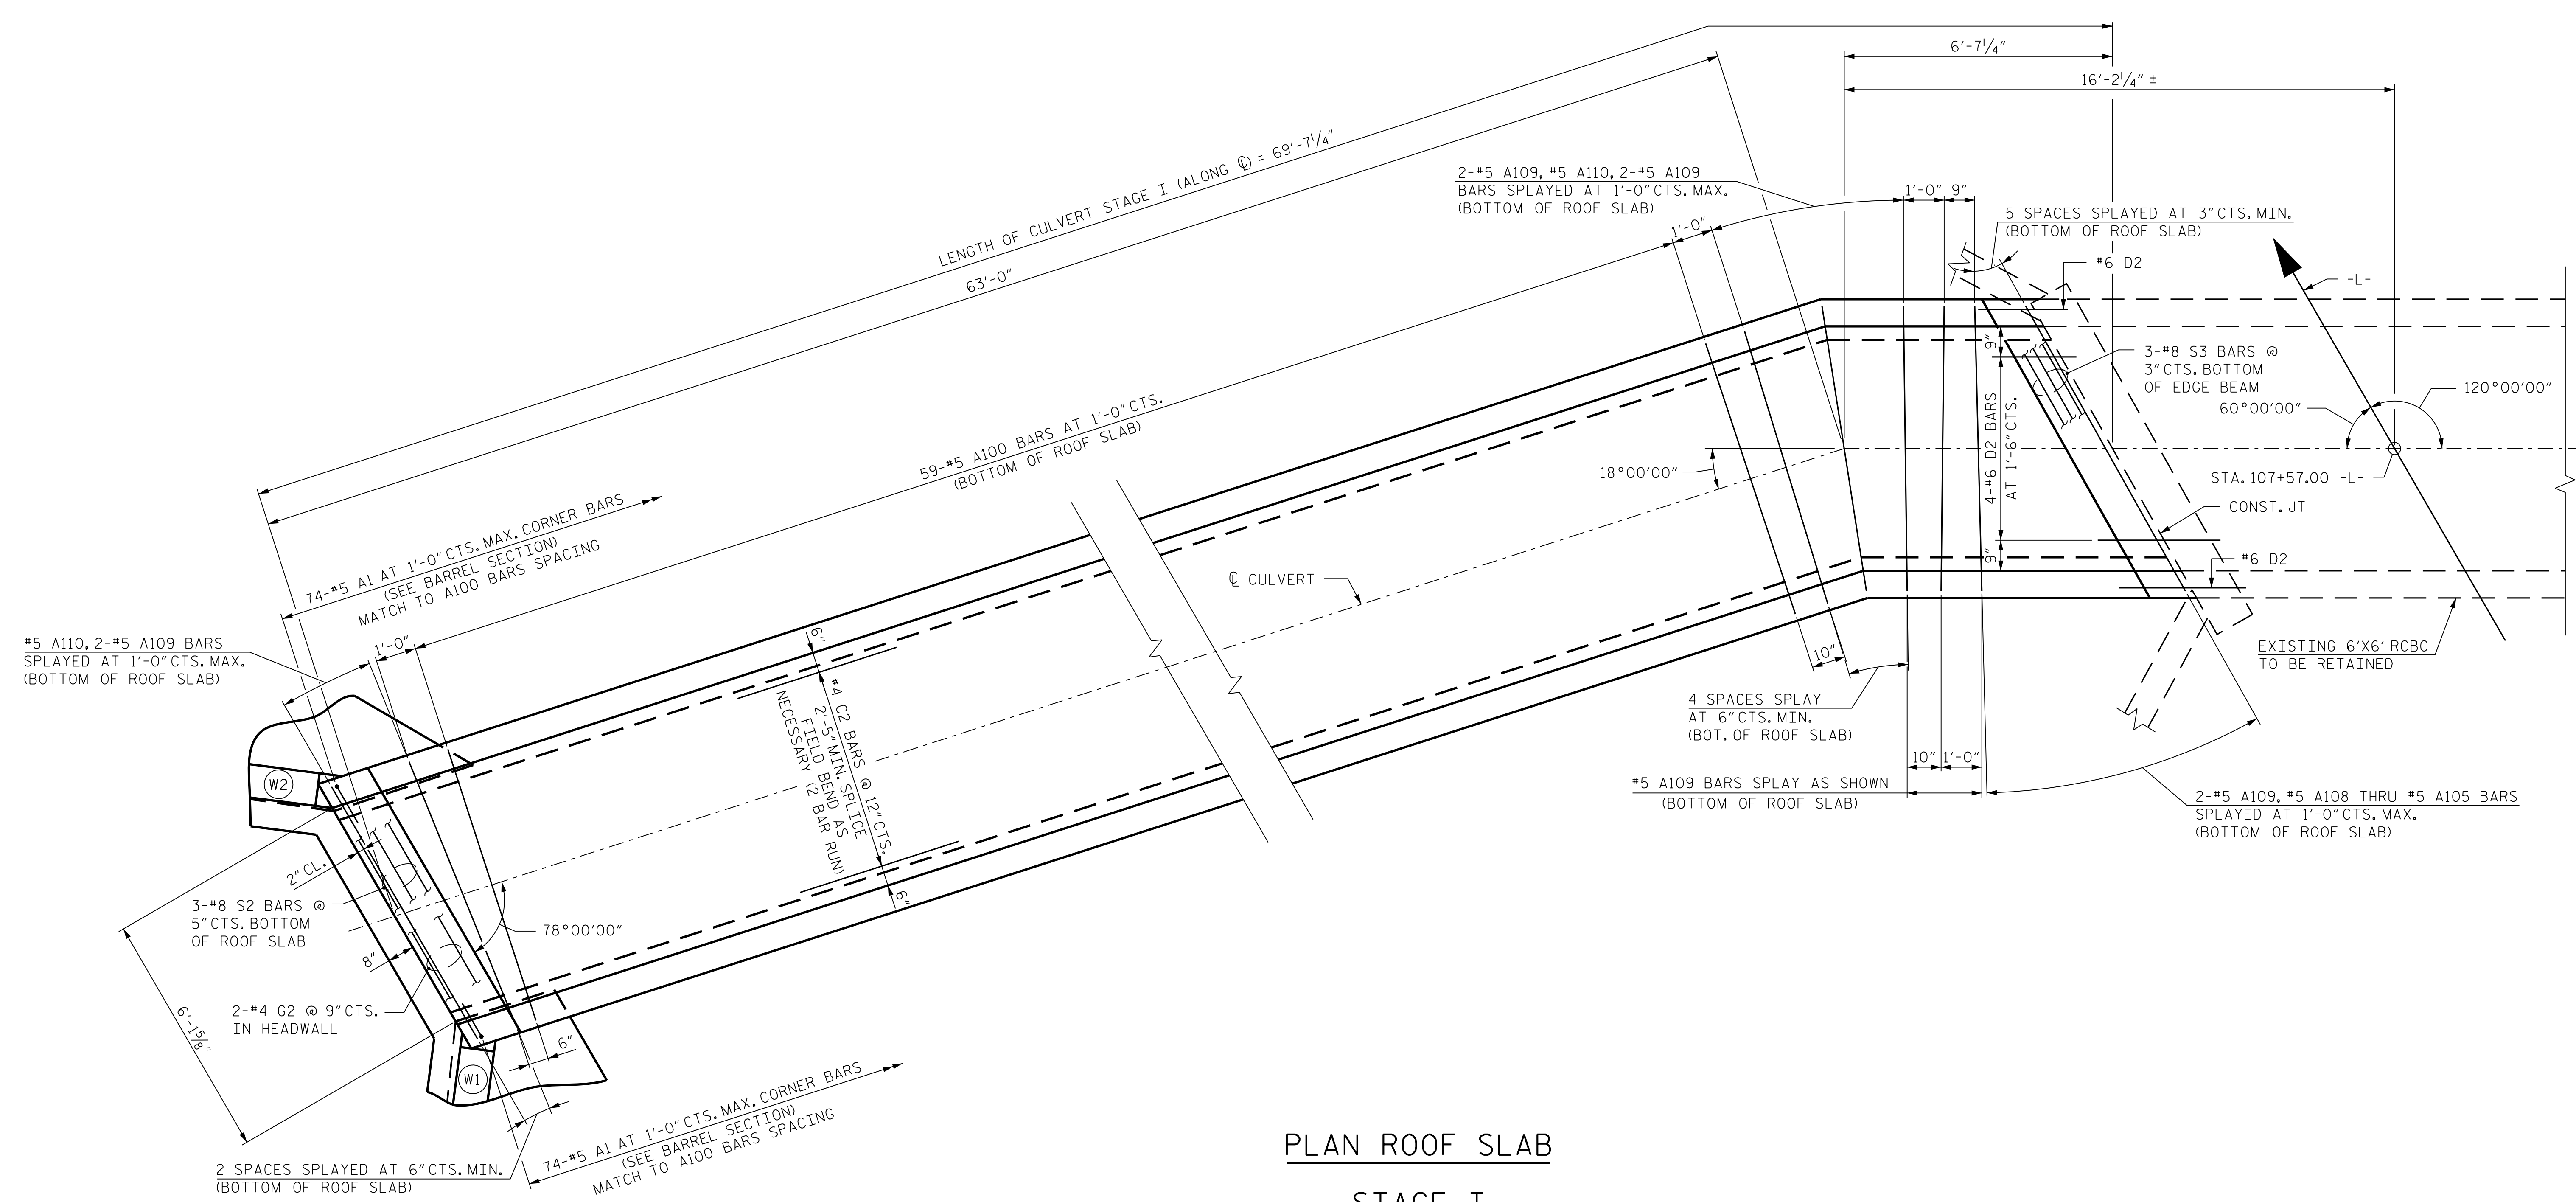


PLAN ROOF SLAB
STAGE I

PROJECT NO. R-2577A
 FORSYTH COUNTY
 STATION: 107+57.00 -L-

SHEET 5 OF 9

STATE OF NORTH CAROLINA
 DEPARTMENT OF TRANSPORTATION
 RALEIGH

SINGLE 6 FT. X 6 FT.
 CONCRETE BOX CULVERT
 LEFT AND RIGHT EXTENSION
 STAGE I

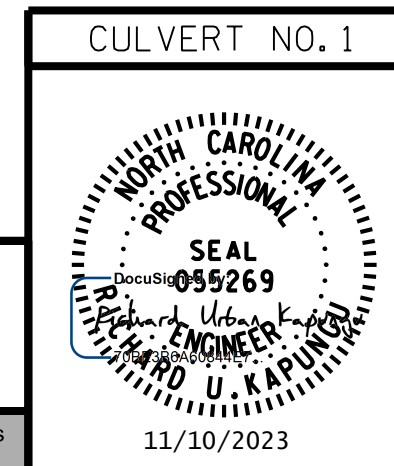

RK&K
 P: (919) 878-9560
 8601 Six Forks Road, Forum 1 Suite 700
 Raleigh, North Carolina 27615 | NC License No. F-0112
 Engineers | Construction Managers | Planners | Scientists
 www.rkk.com
 Responsive People | Creative Solutions

DRAWN BY : B. H. GONFA	DATE : NOV 2023
CHECKED BY : O. J. PAITEL	DATE : NOV 2023
DESIGN ENGINEER OF RECORD : R. U. KAPUNGU	DATE : NOV 2023

REVISIONS						SHEET NO.
NO.	BY:	DATE:	NO.	BY:	DATE:	CU_1-5
1			3			TOTAL SHEETS
2			4			9

**DOCUMENT NOT CONSIDERED FINAL
 UNLESS ALL SIGNATURES COMPLETED**