


11/6/2023 R:\Structures\Culvert\UT Lowery Mill Creek Culvert\VDGN\Final\R-2577A\_SMU\_CU\_1-6\_330000.dgn

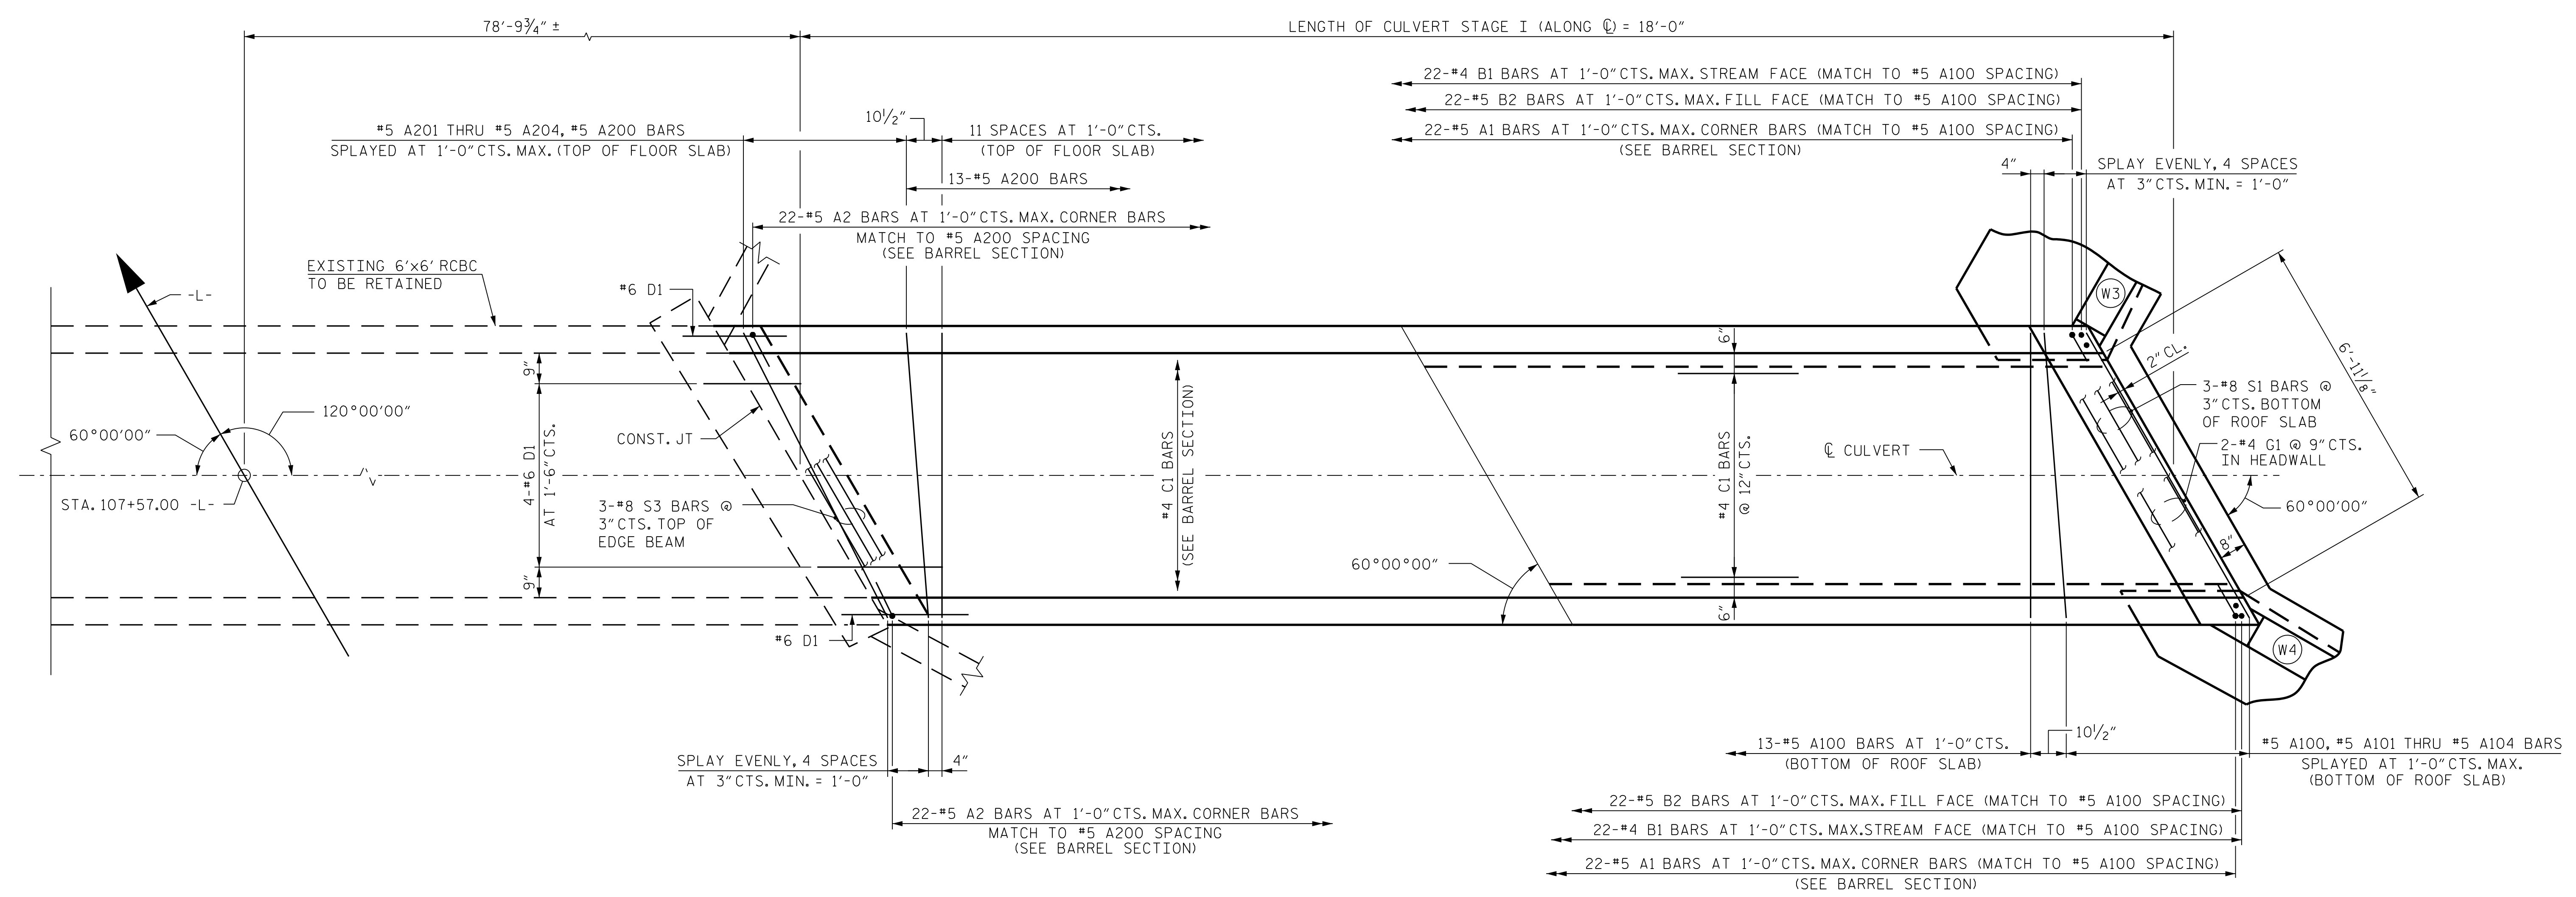

PART PLAN FLOOR SLAB


PART PLAN ROOF SLAB

STAGE II

**NOTE:**  
 3-#8 S3 BARS AT 3"CTS. BOTTOM OF EDGE BEAM OF ROOF SLAB  
 6-#6 D1 TOP OF ROOF SLAB, SPACED AS SHOWN ON FLOOR SLAB

PROJECT NO. R-2577A  
FORSYTH COUNTY  
 STATION: 107+57.00 -L-

SHEET 6 OF 9

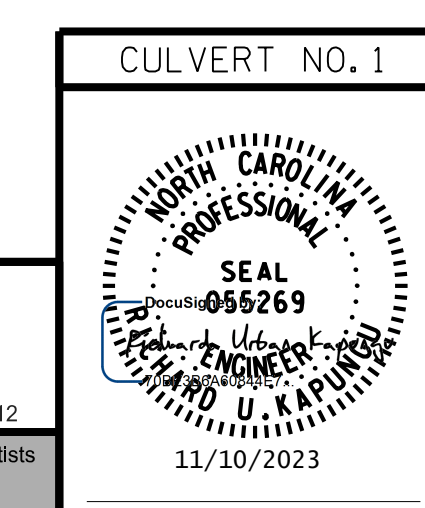

STATE OF NORTH CAROLINA  
 DEPARTMENT OF TRANSPORTATION  
 RALEIGH

**SINGLE 6 FT. X 6 FT.  
 CONCRETE BOX CULVERT  
 LEFT AND RIGHT EXTENSION  
 STAGE II**

DRAWN BY : B. H. GONFA	DATE : NOV 2023
CHECKED BY : O. J. PAITEL	DATE : NOV 2023
DESIGN ENGINEER OF RECORD : R. U. KAPUNGU	DATE : NOV 2023

REVISIONS						SHEET NO.
NO.	BY:	DATE:	NO.	BY:	DATE:	CU_1-6
1			3			TOTAL SHEETS
2			4			9

**DOCUMENT NOT CONSIDERED FINAL  
 UNLESS ALL SIGNATURES COMPLETED**