



11/10/2023 R:\Structures\Culvert\Martin_MillCreek\Culvert\Drawings\SMJ_CU_2-4_330000.dgn

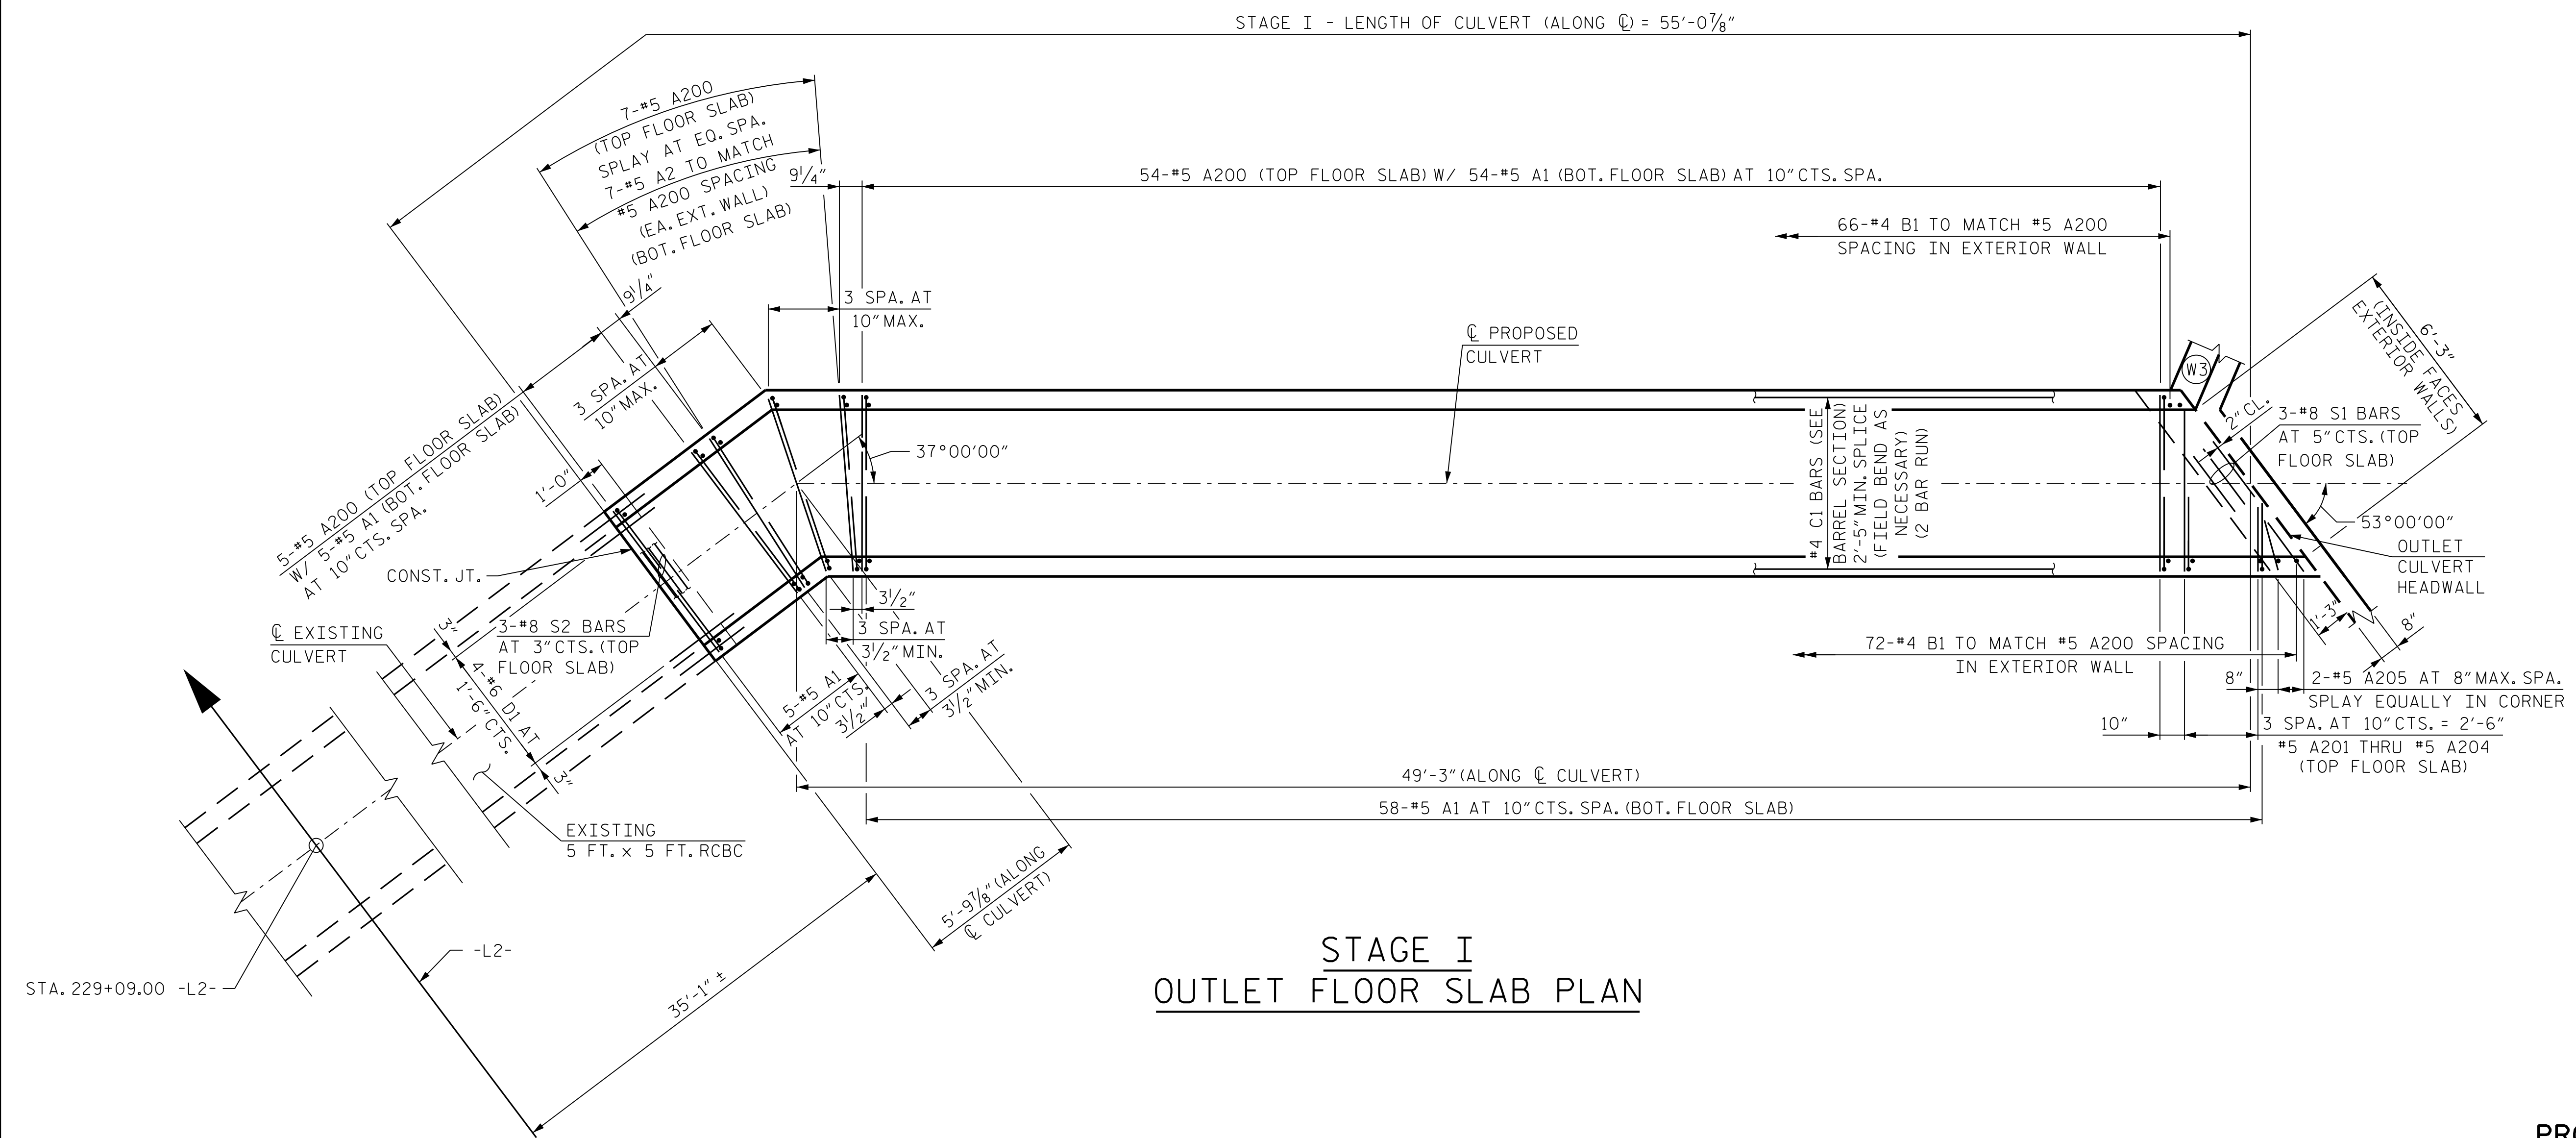

**STAGE I
OUTLET FLOOR SLAB PLAN**

PROJECT NO. R-2577A
FORSYTH COUNTY
 STATION: 229+09.00 -L2-

SHEET 4 OF 14

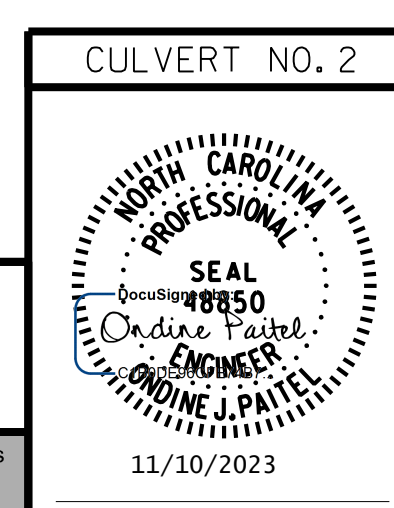

STATE OF NORTH CAROLINA
 DEPARTMENT OF TRANSPORTATION
 RALEIGH
 SINGLE 5 FT. X 5 FT.
 CONCRETE BOX CULVERT
 OUTLET EXTENSION -
 PLAN - FLOOR SLAB
 STAGE I

DRAWN BY : T. K. BOYD DATE : NOV 2023
 CHECKED BY : B. D. KLAPPENBACH DATE : NOV 2023
 DESIGN ENGINEER OF RECORD : O. J. PAITEL DATE : NOV 2023

RK&K
 P: (919) 878-9560
 8601 Six Forks Road, Forum 1 Suite 700
 Raleigh, North Carolina 27615 | NC License No. F-0112
 Engineers | Construction Managers | Planners | Scientists
 www.rkk.com
 Responsive People | Creative Solutions

**DOCUMENT NOT CONSIDERED FINAL
 UNLESS ALL SIGNATURES COMPLETED**

REVISIONS						SHEET NO.
NO.	BY:	DATE:	NO.	BY:	DATE:	CU_2-4
1			3			TOTAL SHEETS
2			4			14