




12/19/2023 R:\Structures\Culvert\Martin\_MillCreek\Culvert\Drawings\SMJ\_CU\_2-5\_330000.dgn

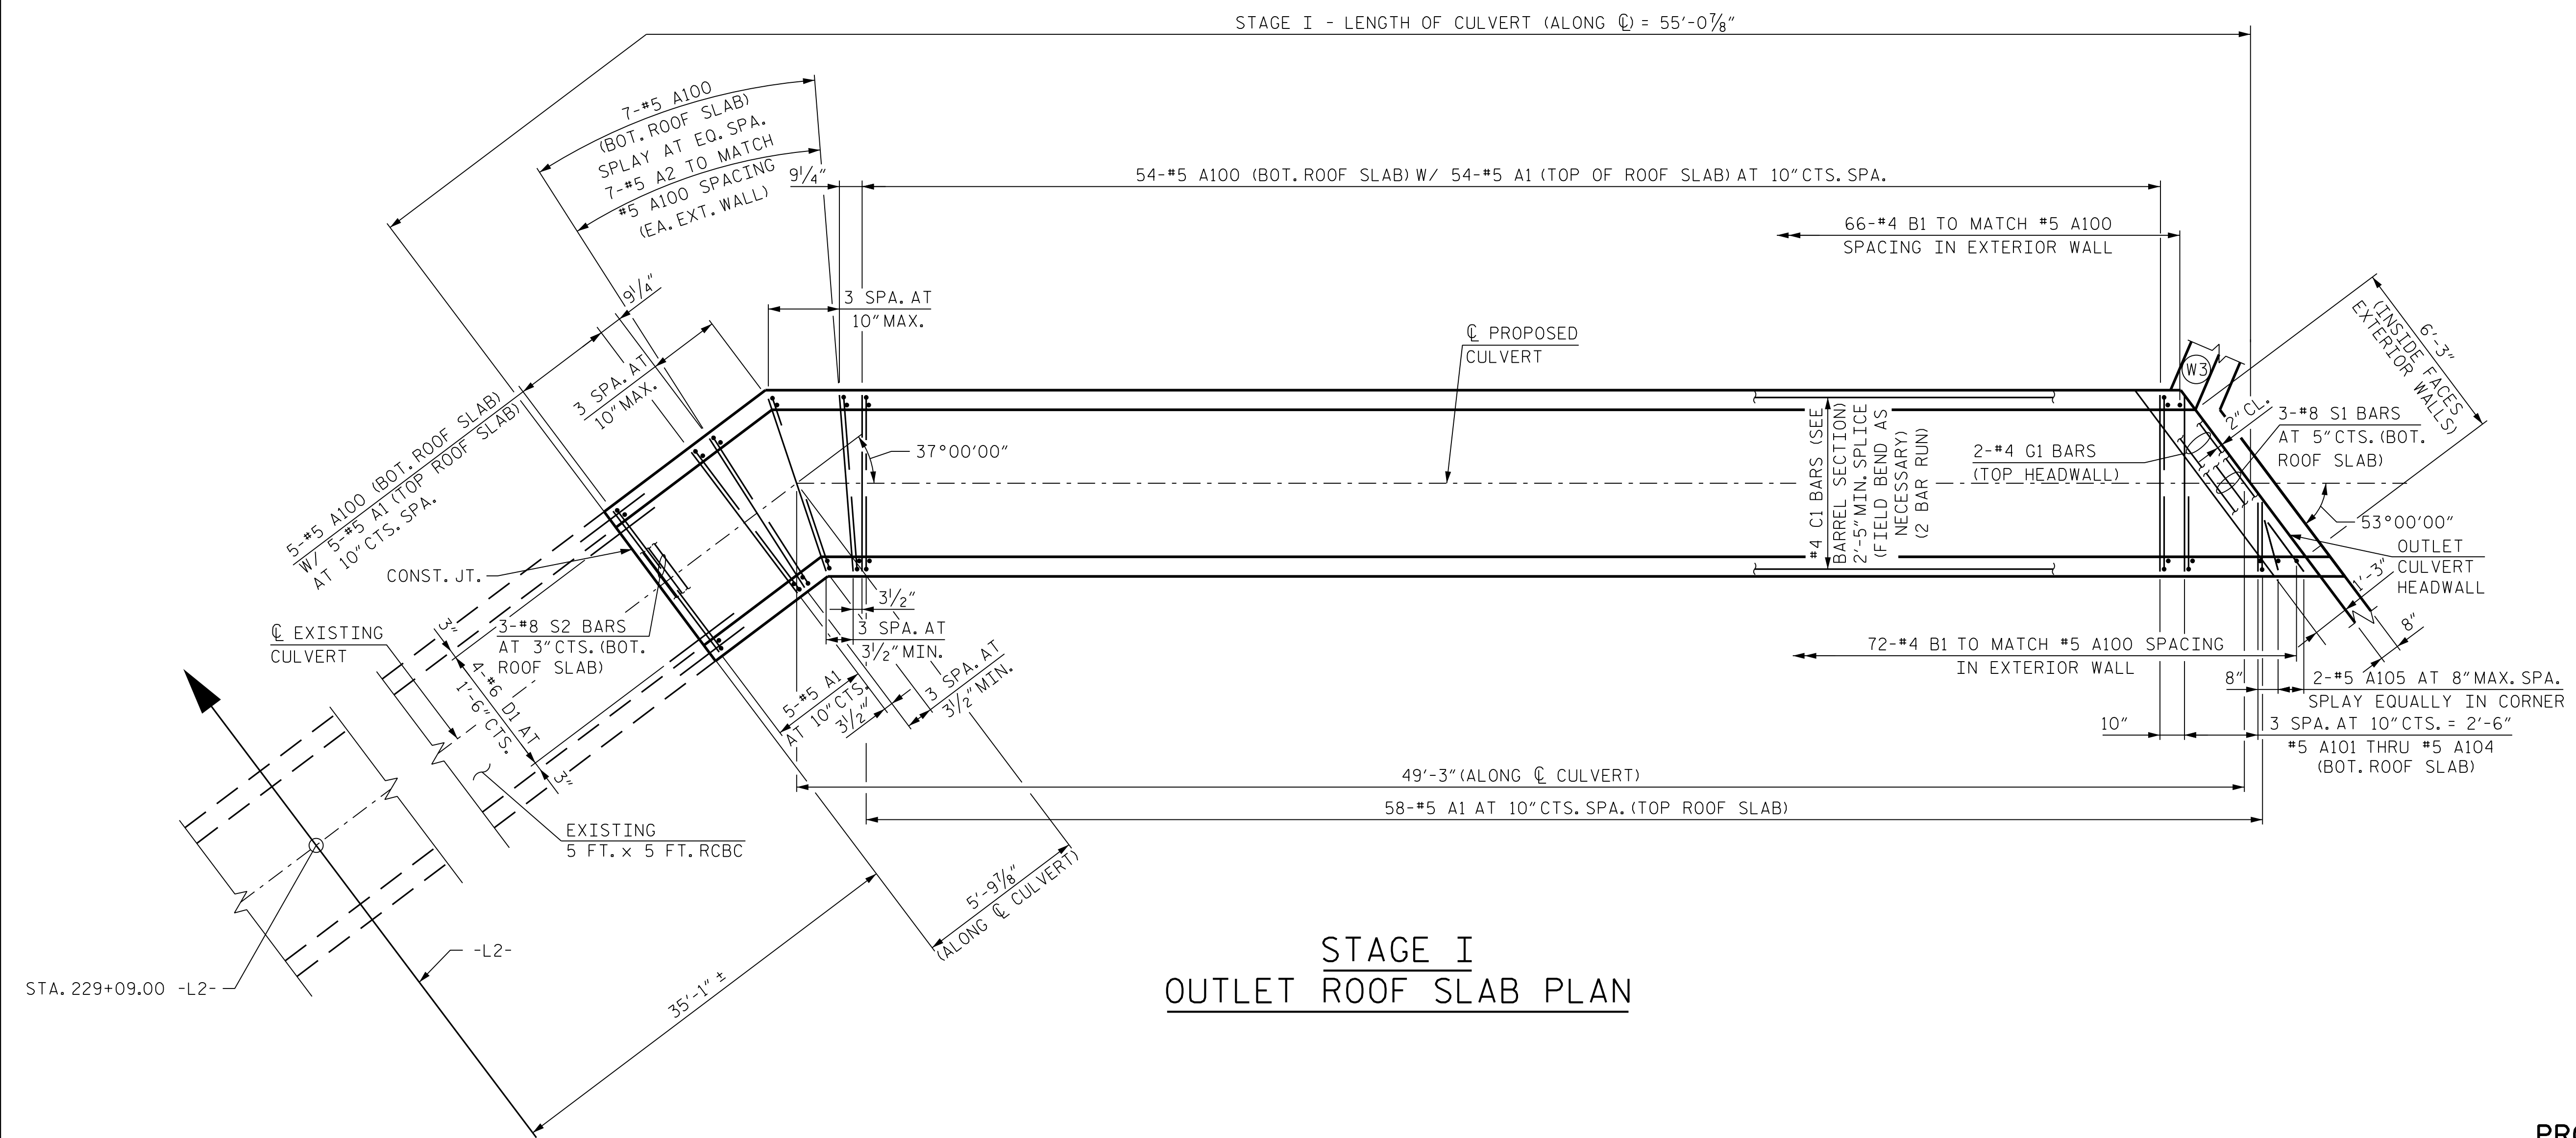

STAGE I  
OUTLET ROOF SLAB PLAN

PROJECT NO. R-2577A  
 FORSYTH COUNTY  
 STATION: 229+09.00 -L2-

SHEET 5 OF 14

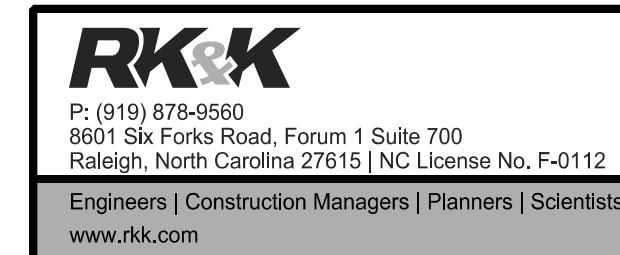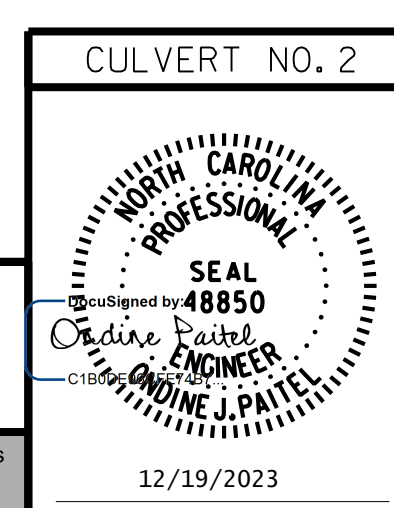

STATE OF NORTH CAROLINA  
 DEPARTMENT OF TRANSPORTATION  
 RALEIGH  
 SINGLE 5 FT. X 5 FT.  
 CONCRETE BOX CULVERT  
 OUTLET EXTENSION -  
 PLAN - ROOF SLAB  
 STAGE I

DRAWN BY : T. K. BOYD DATE : NOV 2023  
 CHECKED BY : B. D. KLAPPENBACH DATE : NOV 2023  
 DESIGN ENGINEER OF RECORD : O. J. PAITEL DATE : NOV 2023

REVISIONS						SHEET NO.
NO.	BY:	DATE:	NO.	BY:	DATE:	CU_2-5
1			3			TOTAL SHEETS
2			4			14

DOCUMENT NOT CONSIDERED FINAL  
 UNLESS ALL SIGNATURES COMPLETED