



11/10/2023 R:\Structures\Culvert\Martin_MillCreek\Culvert\Drawings\Final\2577A_SMJ_CU_2-10_330000.dgn

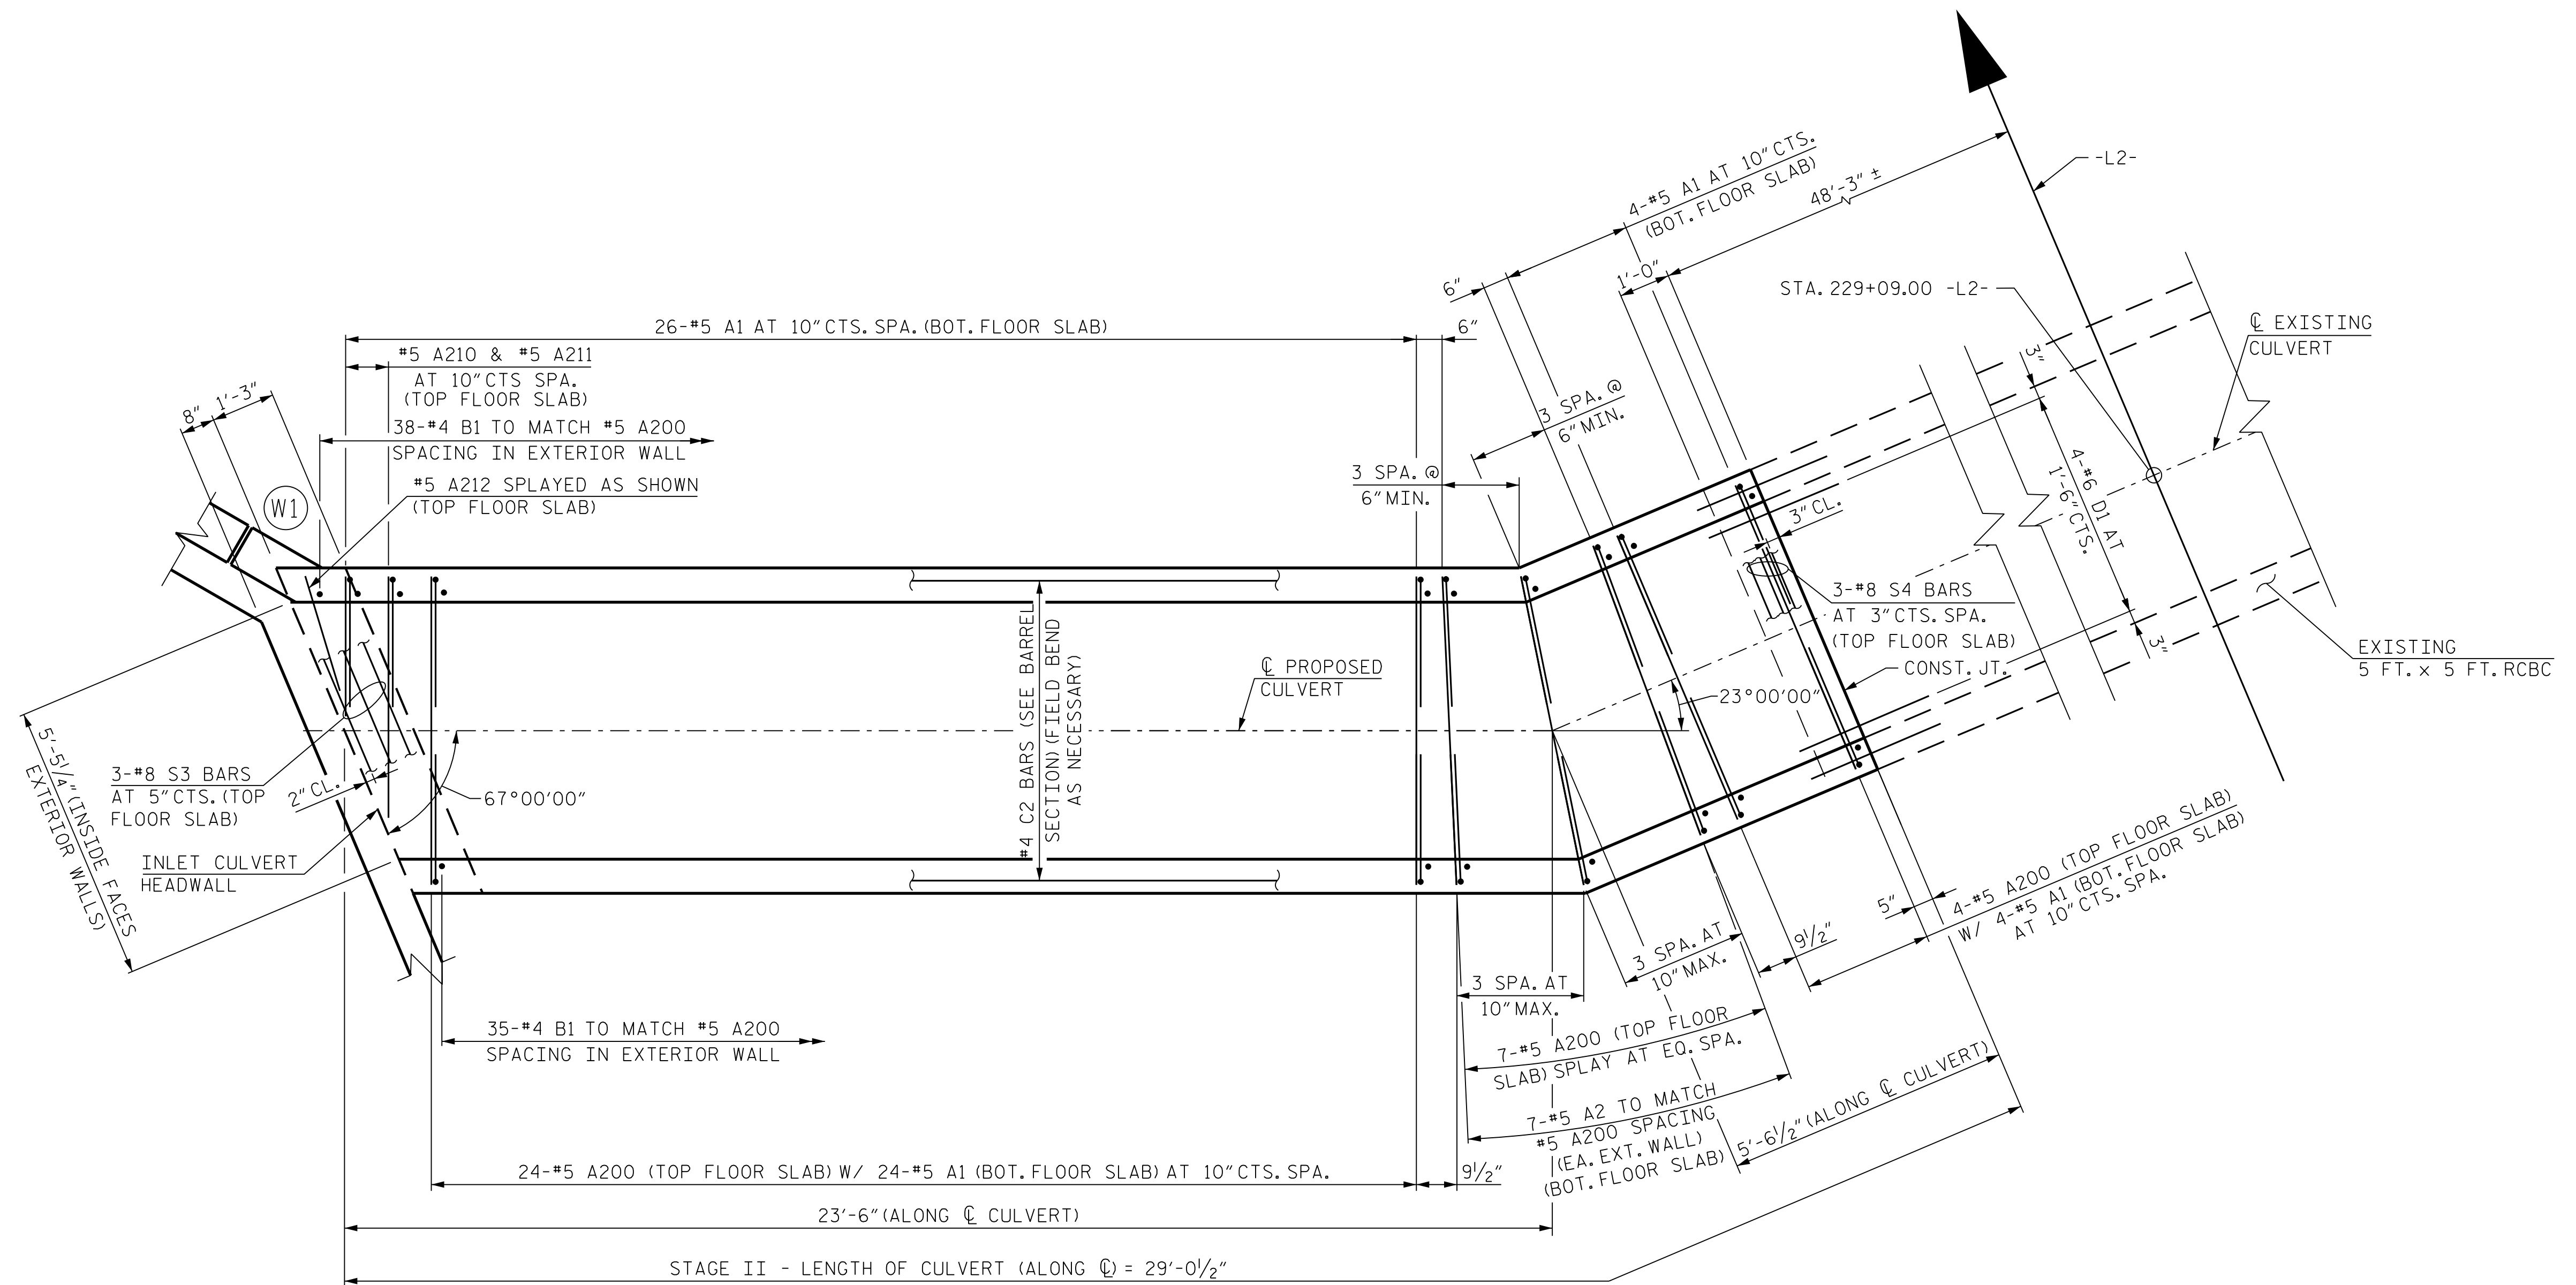

**STAGE II
INLET FLOOR SLAB PLAN**

PROJECT NO. R-2577A
FORSYTH COUNTY
 STATION: 229+09.00 -L2-

SHEET 10 OF 14

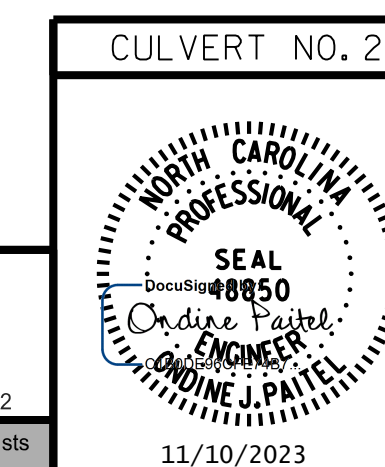

RK&K
 P: (919) 878-9560
 8601 Six Forks Road, Forum 1 Suite 700
 Raleigh, North Carolina 27615 | NC License No. F-0112
 Engineers | Construction Managers | Planners | Scientists
 www.rkk.com
 Responsive People | Creative Solutions

STATE OF NORTH CAROLINA DEPARTMENT OF TRANSPORTATION RALEIGH					
SINGLE 5 FT. X 5 FT. CONCRETE BOX CULVERT INLET EXTENSION - PLAN - FLOOR SLAB STAGE II					
REVISIONS					
NO.	BY:	DATE:	NO.	BY:	DATE:
1			3		
2			4		
					SHEET NO. CU-2-10 TOTAL SHEETS 14

DRAWN BY : T. K. BOYD DATE : NOV 2023
 CHECKED BY : B. D. KLAPPENBACH DATE : NOV 2023
 DESIGN ENGINEER OF RECORD : O. J. PATEL DATE : NOV 2023

**DOCUMENT NOT CONSIDERED FINAL
UNLESS ALL SIGNATURES COMPLETED**