

ROADWAY STANDARD DRAWINGS

THE FOLLOWING ROADWAY STANDARDS AS SHOWN IN "ROADWAY STANDARD DRAWINGS" - PROJECT SERVICES UNIT - N.C. DEPARTMENT OF TRANSPORTATION - RALEIGH, N.C., DATED JAN 2024 ARE APPLICABLE TO THIS PROJECT AND BY REFERENCE HEREBY ARE CONSIDERED A PART OF THESE PLANS:

STD.NO.	TITLE
1101.01	WORK ZONE ADVANCE WARNING SIGNS
1101.02	TEMPORARY LANE CLOSURES
1101.03	TEMPORARY ROAD CLOSURES
1101.05	WORK ZONE VEHICLE ACCESSES
1101.11	TRAFFIC CONTROL DESIGN TABLES
1110.01	STATIONARY WORK ZONE SIGNS
1110.02	PORTABLE WORK ZONE SIGNS
1115.01	FLASHING ARROW BOARDS
1130.01	DRUMS
1135.01	CONES
1145.01	BARRICADES - TYPE III
1150.01	FLAGGERS
1180.01	SKINNY DRUM
1205.01	PAVEMENT MARKINGS - LINE TYPES & OFFSETS
1205.04	PAVEMENT MARKINGS - INTERSECTIONS
1205.08	PAVEMENT MARKINGS - SYMBOLS & WORD MESSAGES
1205.11	PAVEMENT MARKINGS - RAILROAD CROSSINGS

LEGEND

GENERAL

- DIRECTION OF TRAFFIC FLOW
- DIRECTION OF PEDESTRIAN TRAFFIC FLOW
- EXIST. PVMT.
- NORTH ARROW
- PROPOSED PVMT.
- TCR TEMPORARY CURB RAMPS
- WORK AREA
- REMOVAL/BREAKING OF PAVEMENT
- WEDGING AREA

SIGNALS

- EXISTING
- PROPOSED
- TEMPORARY

PAVEMENT MARKINGS

- EXISTING LINES
- TEMPORARY LINES

TEMPORARY CURB RAMPS

CR No.	ALIGN.	STATION	OFFSET	CURB TYPE
TCR-1	L	7+53±	29.33 RT	STD 848.06
TCR-2	L	7+52±	30.47 LT	STD 848.06
TCR-3	L	29+32±	29.20 RT	STD 848.06
TCR-4	L	29+32±	27.58 LT	STD 848.06

TRAFFIC CONTROL DEVICES

- BARRICADE (TYPE III)
- CONE
- DRUM SKINNY DRUM TUBULAR MARKER
- TEMPORARY CRASH CUSHION
- FLASHING ARROW PANEL (TYPE C)
- FLAGGER
- LAW ENFORCEMENT
- TRUCK MOUNTED IMPACT ATTENUATOR (TMIA)
- CHANGEABLE MESSAGE SIGN
- WATER FILLED BARRIER

TEMPORARY SIGNING

- PORTABLE SIGN
- STATIONARY SIGN
- STATIONARY OR PORTABLE SIGN

PAVEMENT MARKERS

- CRYSTAL/CRYSTAL
- CRYSTAL/RED
- YELLOW/YELLOW


PAVEMENT MARKING SYMBOLS

- PAVEMENT MARKING SYMBOLS

TEMPORARY PAVEMENT MARKING

- P2 WHITE SOLID LANE LINE (4")
- P3 10' WHITE SKIP (4")
- P4 3FT. - 9FT. / SP WHITE MINISKIP
- P10 YELLOW EDGELINE (4")
- P13 YELLOW DOUBLE CENTER (4")
- P42 YELLOW DIAGONAL (8")
- P46 WHITE CROSSWALK (8")
- P61 WHITE STOPBAR (24")
- P62 WHITE CROSSWALK LINE (24")
- P70 LEFT TURN ARROW
- P71 RIGHT TURN ARROW
- P74 COMBO STRAIGHT / RIGHT
- P103 YIELD LINE TRIANGLE (24")

3/5/2024 1:17:00 PM C:\Users\jgiz\OneDrive\Documents\TrafficControl\Tcr\Tcr_sht\Y4807B_TMP_sht-01A.dgn

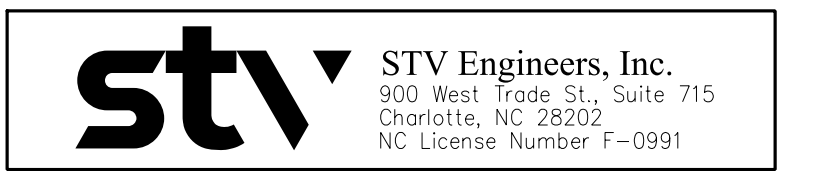

APPROVED: _____ DATE: 3/6/2024 SEAL			<h2 style="margin: 0;">ROADWAY STANDARD DRAWINGS & LEGEND</h2>
DOCUMENT NOT CONSIDERED FINAL UNLESS ALL SIGNATURES COMPLETED			