


SIGN DETAIL

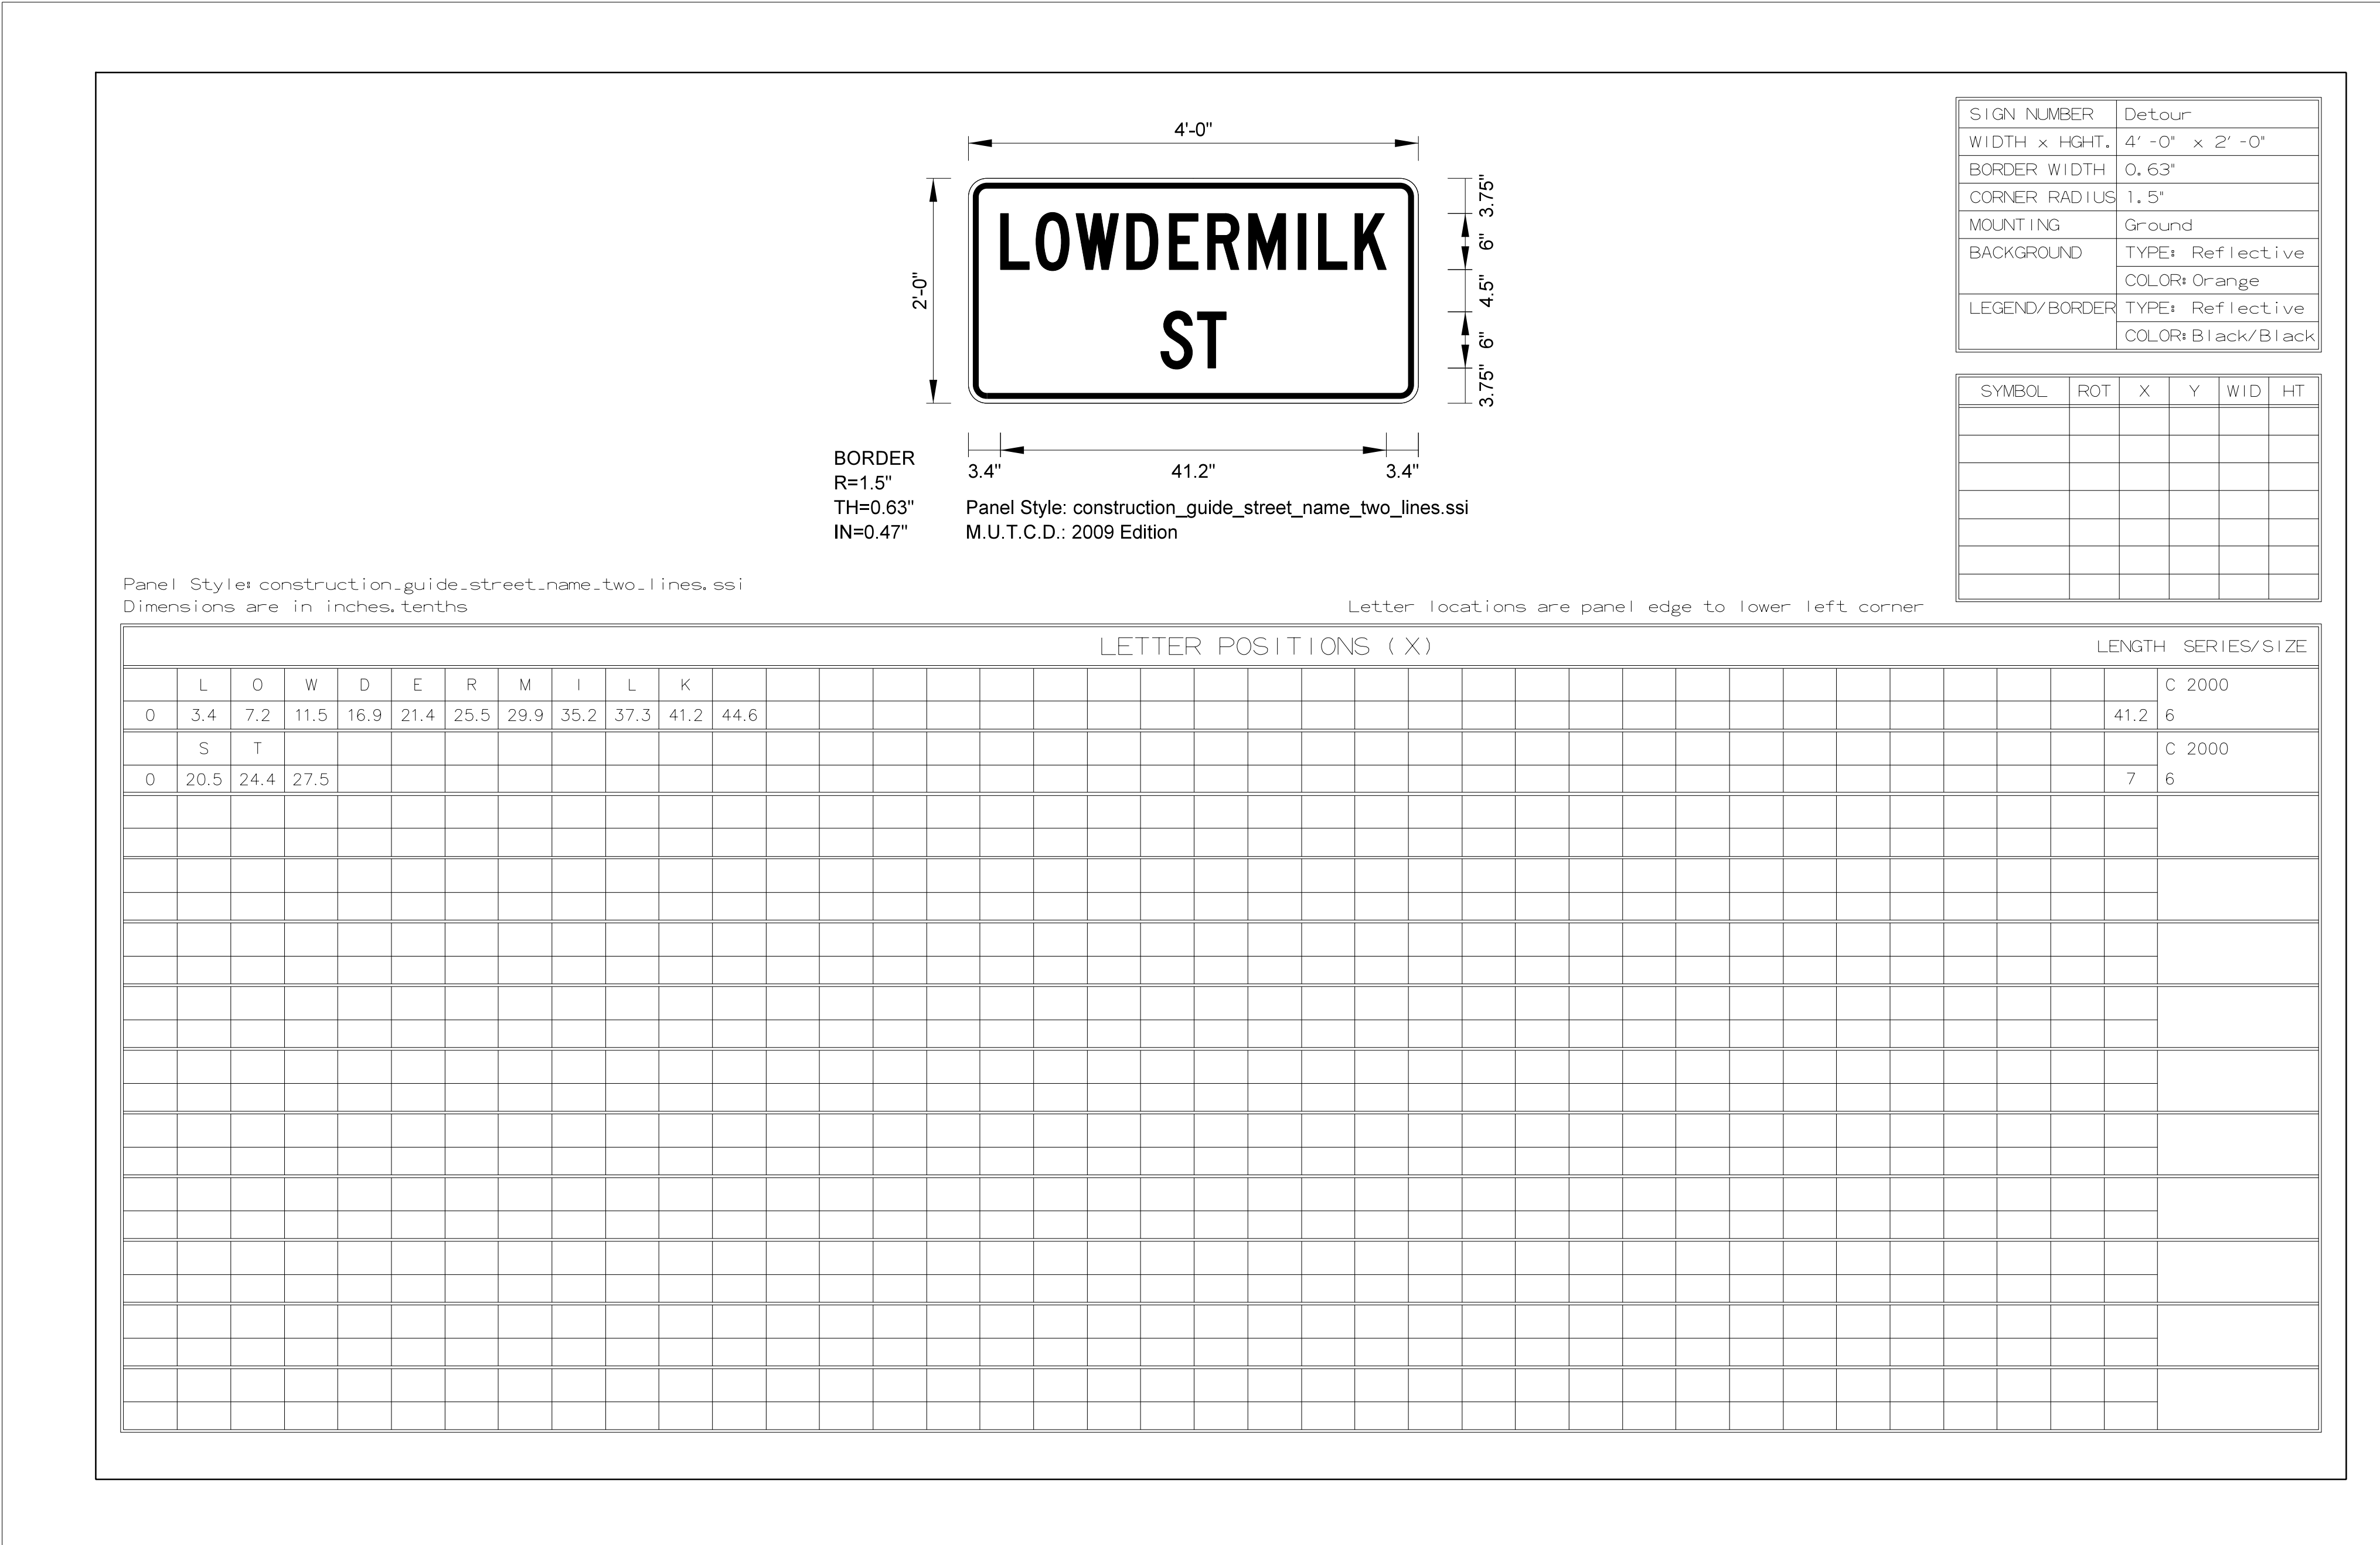

SIGN NUMBER	Detour
WIDTH x HGT.	4' -0" x 2' -0"
BORDER WIDTH	0.63"
CORNER RADIUS	1.5"
MOUNTING	Ground
BACKGROUND	TYPE: Reflective COLOR: Orange
LEGEND/BORDER	TYPE: Reflective COLOR: Black/Black

SYMBOL	ROT	X	Y	WID	HT

Panel Style: construction_guide_street_name_two_lines.ssi
Dimensions are in inches, tenths

Letter locations are panel edge to lower left corner

LETTER POSITIONS (X)														LENGTH	SERIES/SIZE			
	L	O	W	D	E	R	M	I	L	K							C 2000	
0	3.4	7.2	11.5	16.9	21.4	25.5	29.9	35.2	37.3	41.2	44.6						41.2	6
	S	T																
0	20.5	24.4	27.5														7	6

APPROVED: _____ DATE: 3/6/2024 SEAL	 DEPARTMENT OF TRANSPORTATION WORK ZONE TRAFFIC CONTROL	<h2>SIGN DESIGN</h2>
DOCUMENT NOT CONSIDERED FINAL UNLESS ALL SIGNATURES COMPLETED		