


SEE SHEET TMP-1A FOR TEMPORARY PAVEMENT MARKING LEGEND
 AUDIBLE WARNING DEVICE TO BE ADDED 100' BEFORE EACH PEDESTRIAN BARRICADE.

APPROVED: _____
 DATE: 3/6/2024

SEAL

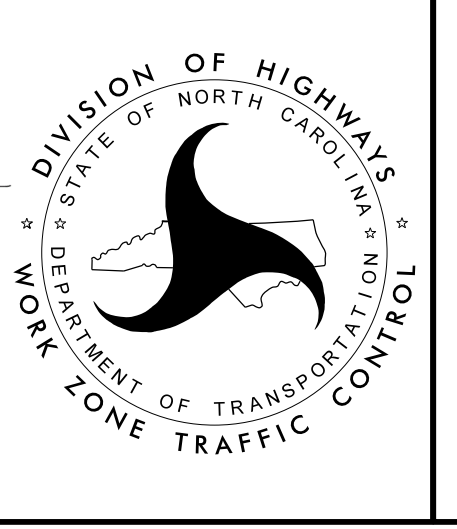

stv STV Engineers, Inc.
 900 West Trade St., Suite 715
 Charlotte, NC 28202
 NC License Number F-0991

PHASE III DETAIL

3/5/2024
 r:\projects\4807\trafficcontrol\tcp_sht\Y4807B_TMP_sht-06.dgn
 mdd@stviz.com