

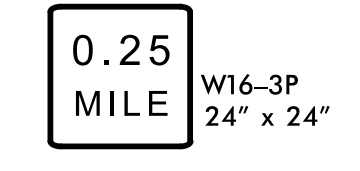
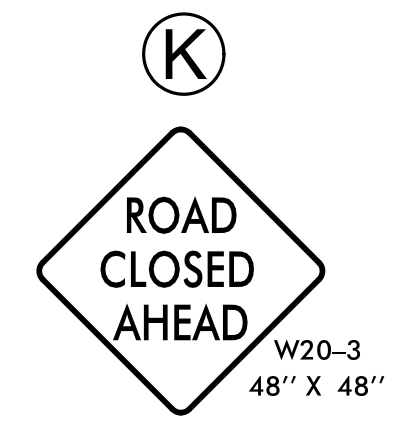


NOTES:
TRAFFIC CONTROL DEVICES ① THRU ③ AND ④ A THRU ④ D & ④ K SHALL BE INSTALLED PER NCDOT RSD. 1101.03 SHEETS 1 & 2 OF 9.
TRAFFIC CONTROL DEVICES ④ E THRU ④ J SHALL BE INSTALLED PER ENGINEER'S INSTRUCTIONS.

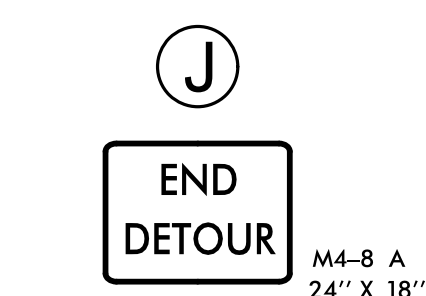

APPROVED: _____
DATE: 3/6/2024
SEAL
DOCUMENT NOT CONSIDERED FINAL UNLESS ALL SIGNATURES COMPLETED

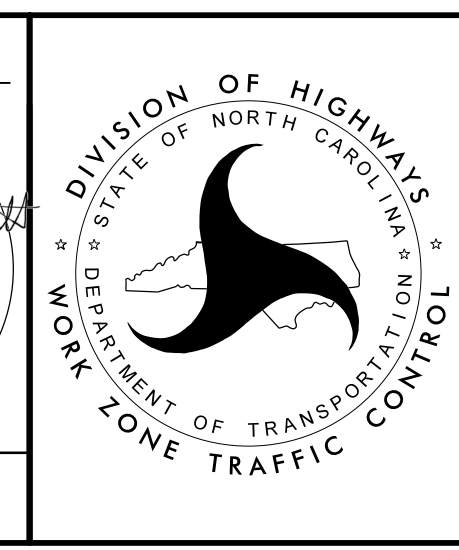

OFF-SITE DETOUR ROUTE PHASE IV

3/5/2024 r:\projects\trafficcontrol\tcp_sht\Y4807B_TMP_sht-07.dgn mdd@stv.com