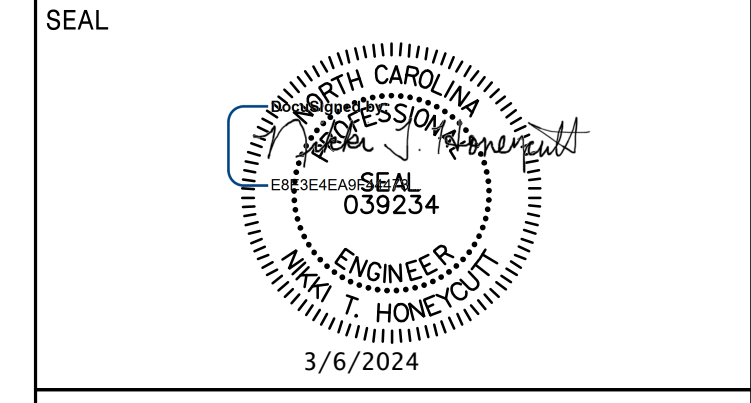


APPROVED: _____

DATE: _____



**DOCUMENT NOT CONSIDERED FINAL
 UNLESS ALL SIGNATURES COMPLETED**

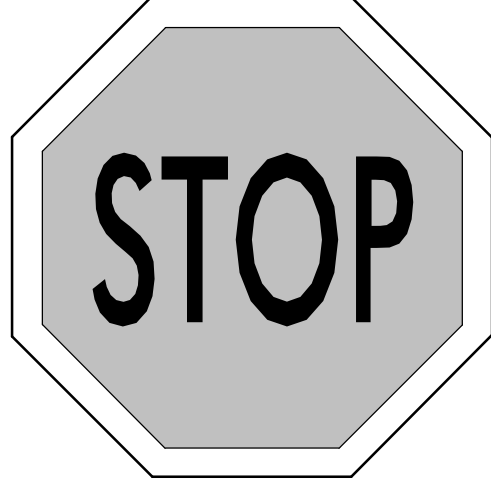
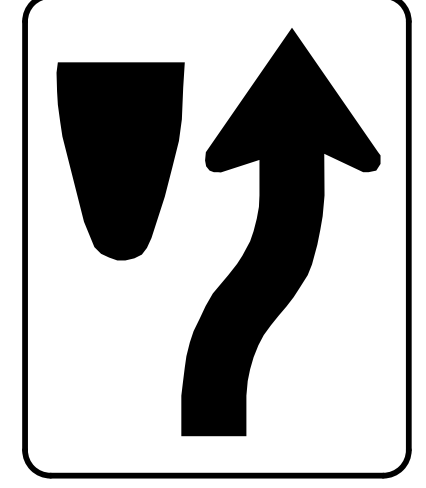
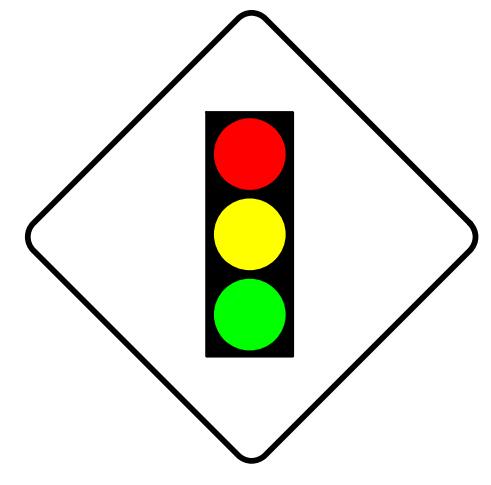
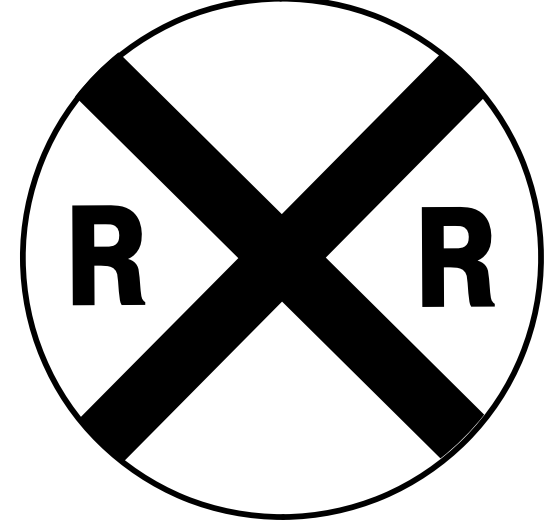
FINAL PAVEMENT MARKING SCHEDULE

SYMBOL	DESCRIPTION
	THERMOPLASTIC (4", 90 MIL)
T1	WHITE EDGELINE
T2	WHITE SOLID LANE LINE
T4	3 FT. - 9FT. / SP WHITE MINISKIP
T5	2 FT. - 6FT. / SP WHITE MINISKIP
T10	YELLOW EDGELINE
T13	YELLOW DOUBLE CENTER
	THERMOPLASTIC (8", 90 MIL)
T42	YELLOW DIAGONAL
T46	WHITE CROSSWALK LINE
	THERMOPLASTIC GENERIC PAVEMENT MARKING ITEM (90 MIL)
T60	16" WHITE LINE, RR X
T61	24" WHITE STOPBAR
	THERMOPLASTIC PAVEMENT MARKING CHARACTER(90 MIL)
T100	ALPHANUMERIC CHAR.
	THERMOPLASTIC PAVEMENT MARKING SYMBOLS(90 MIL)
T70	LEFT TURN ARROW
T74	COMBO STRAIGHT/RIGHT
	THERMOPLASTIC(6",90 MIL)
T22	10' WHITE SKIP

SUMMARY OF SIGN QUANTITIES

ITEM NO.	ITEM DESCRIPTION	QUANTITY	UNIT
4025000000-E	CONTRACTOR FURNISHED, TYPE E SIGN.....	.62	S.F.
4072000000-E	SUPPORTS, 3 LBS STEEL U-CHANNEL	140	L.F.
4102000000-N	SIGN ERECTION, TYPE E	10	EA.
4192000000-N	DISPOSAL OF SUPPORT, U-CHANNEL	1	EA.
4238000000-N	DISPOSAL OF SIGN D, E, OR F	1	EA.

TYPE E SIGNS

<p>401 QUANTITY REQ'D <u>2</u> ONE "U" POST PER SIGN</p>  <p>R1-1 30" X 30"</p>	<p>402 QUANTITY REQ'D <u>2</u> ONE "U" POST PER SIGN</p>  <p>R4-7 24" X 30"</p>
<p>403 QUANTITY REQ'D <u>4</u> ONE "U" POST PER SIGN</p>  <p>W3-3 30" X 30"</p>	<p>404 QUANTITY REQ'D <u>2</u> ONE "U" POST PER SIGN</p>  <p>W10-1 36" DIA</p>