


6/23/16

0 2.5 5	PROJ. REFERENCE NO. Y-4807B	SHEET NO. X-9
---------	--------------------------------	------------------

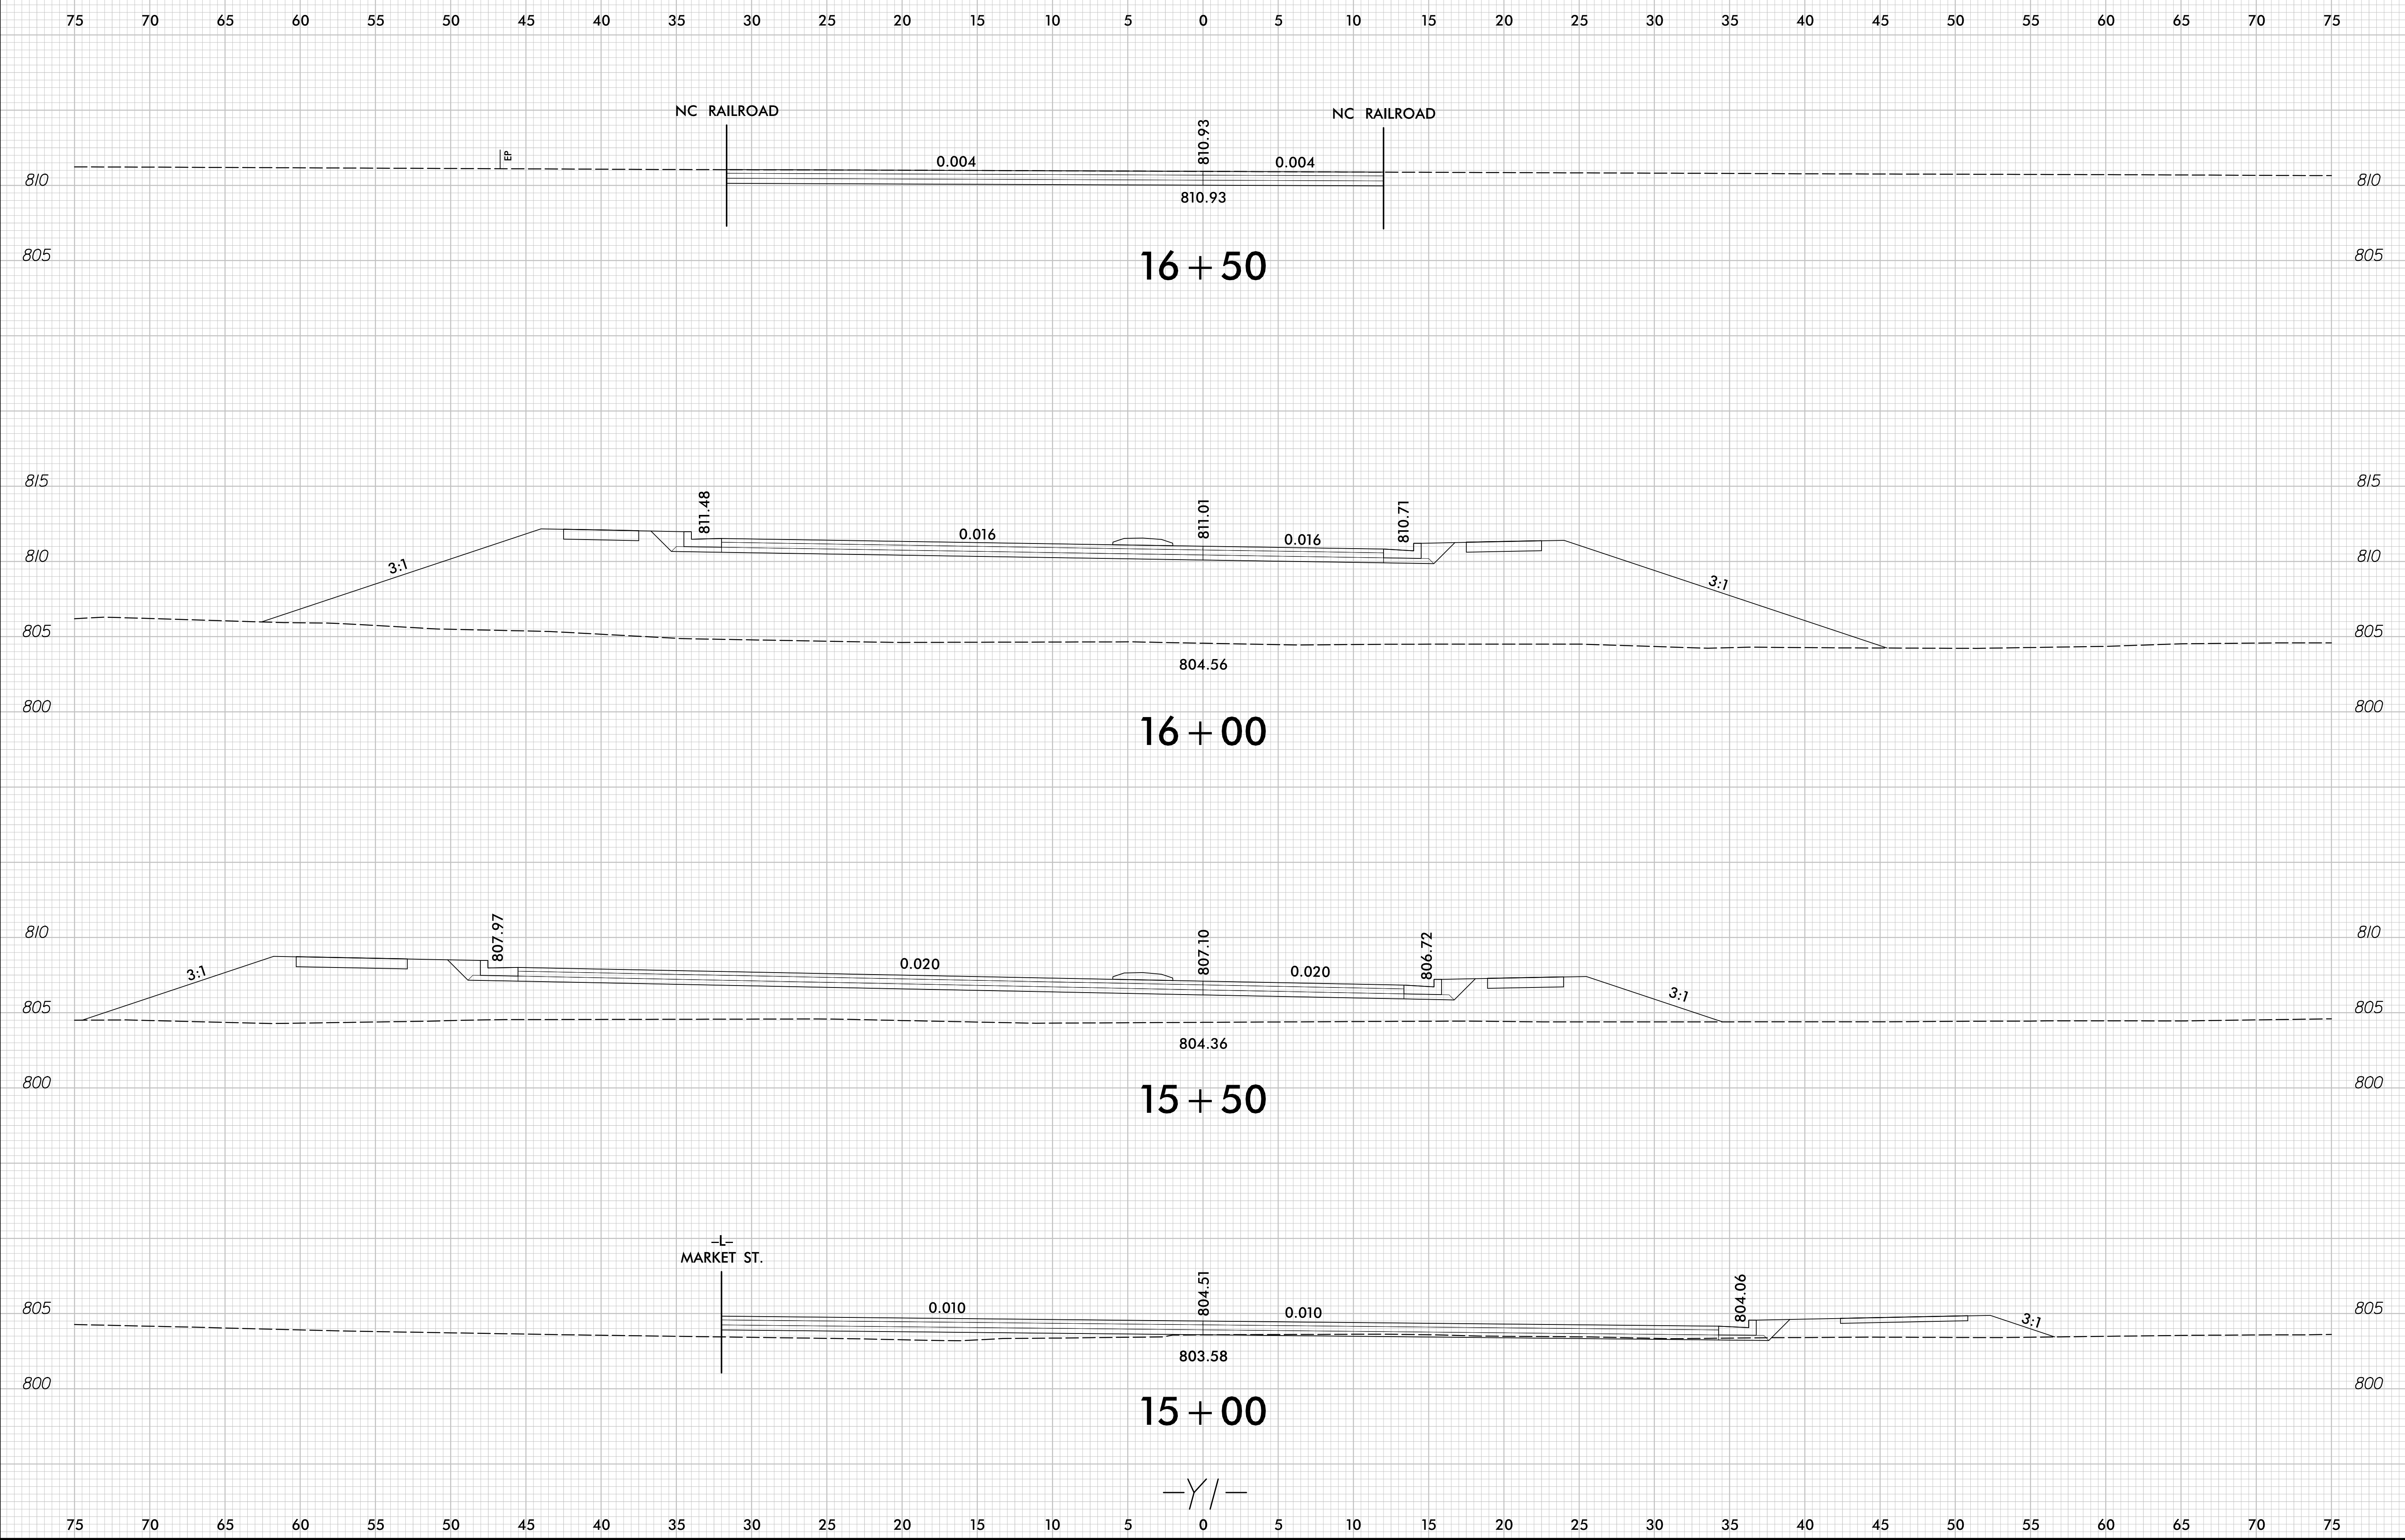

1/17/2024
r:\p\edkway\CorridorModeling\Y1\Y4807B_Rqy_XPL_Y1.dgn
Model.dwg