


**CONTRACT: C204411 PROJECT NO.: 14SP.20441.1, 14SP.20441.2**

STATE OF NORTH CAROLINA  
DIVISION OF HIGHWAYS  
**HAYWOOD COUNTY**


DOCUMENT NOT CONSIDERED FINAL  
UNLESS ALL SIGNATURES COMPLETED

STATE	STATE PROJECT REFERENCE NO.	SHEET NO.	TOTAL SHEETS
N.C.	14SP.20441.1 14SP.20441.2	1	
STATE PROJ. NO.	F.A. PROJ. NO.	DESCRIPTION	
14SP.20441.1	N/A	P.E.	
14SP.20441.1	N/A	R/W	
14SP.20441.1	N/A	CONST.	
14SP.20441.2	N/A	P.E.	
14SP.20441.2	N/A	R/W	
14SP.20441.2	N/A	CONST.	

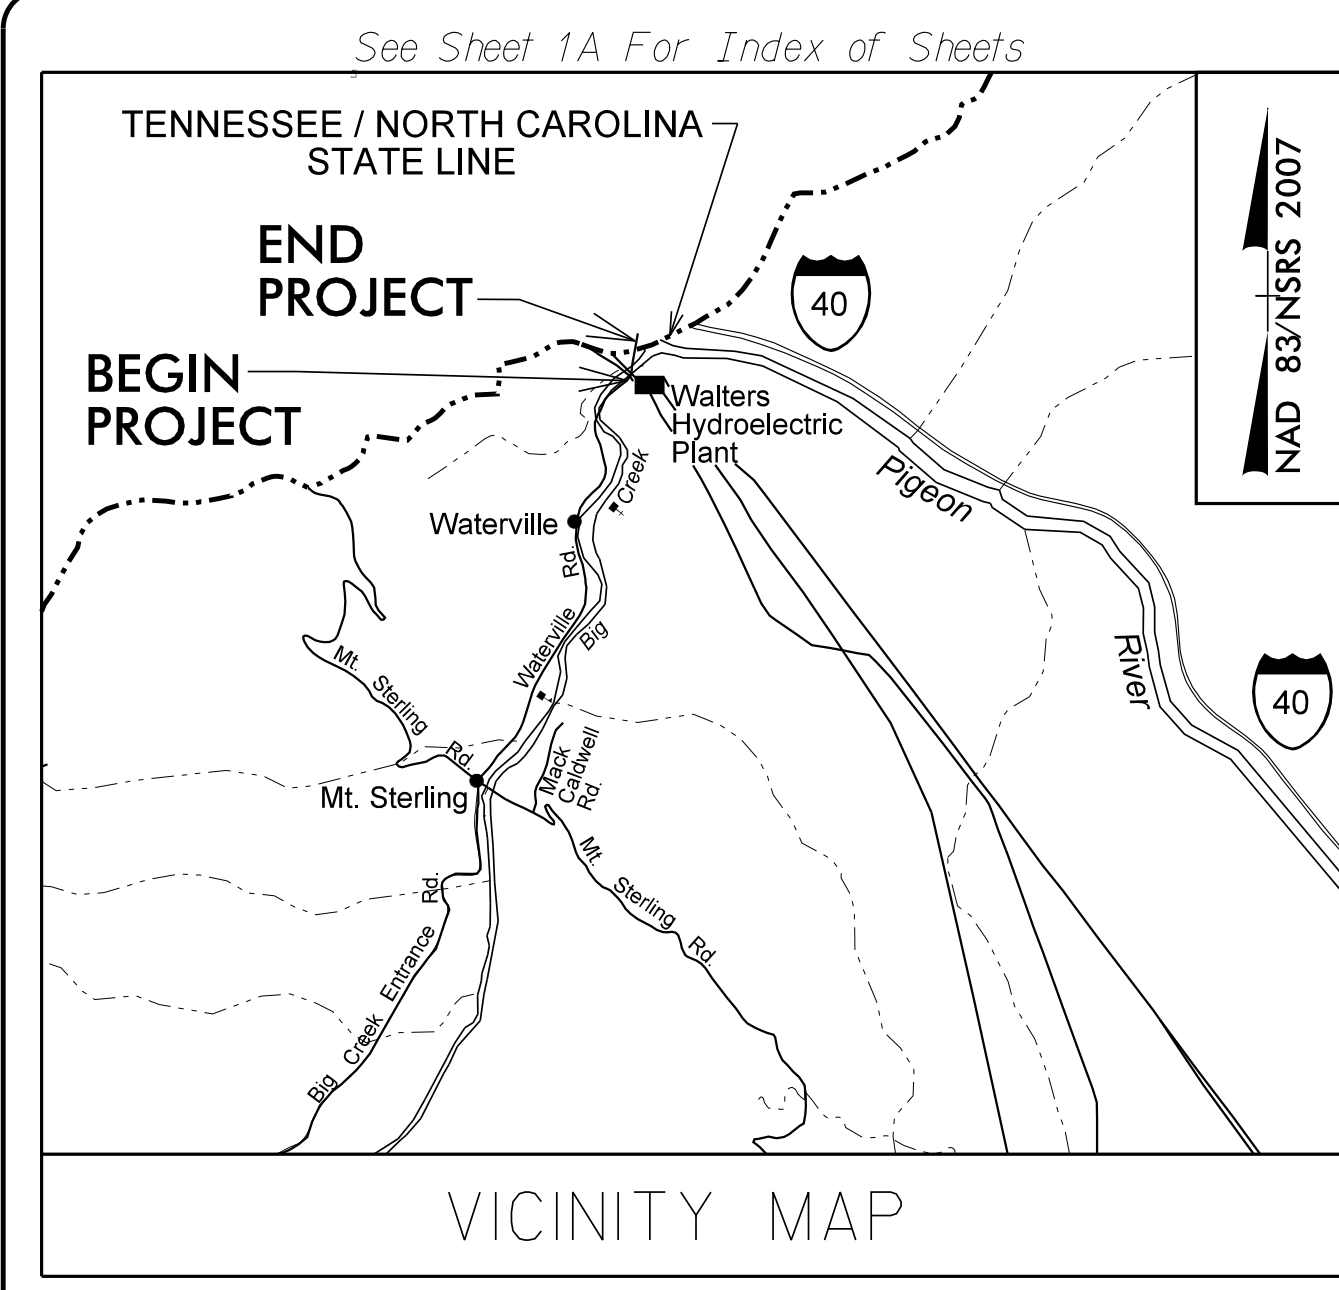

**LOCATION: BRIDGE NO. 430175 OVER BIG CREEK ON SR 1332 (WATERVILLE ROAD)  
AND BRIDGE NO. 430174 OVER BIG CREEK ON SR 1332 (WATERVILLE ROAD)**

**TYPE OF WORK: GRADING, DRAINAGE, PAVING, STRUCTURES AND RETAINING WALLS**

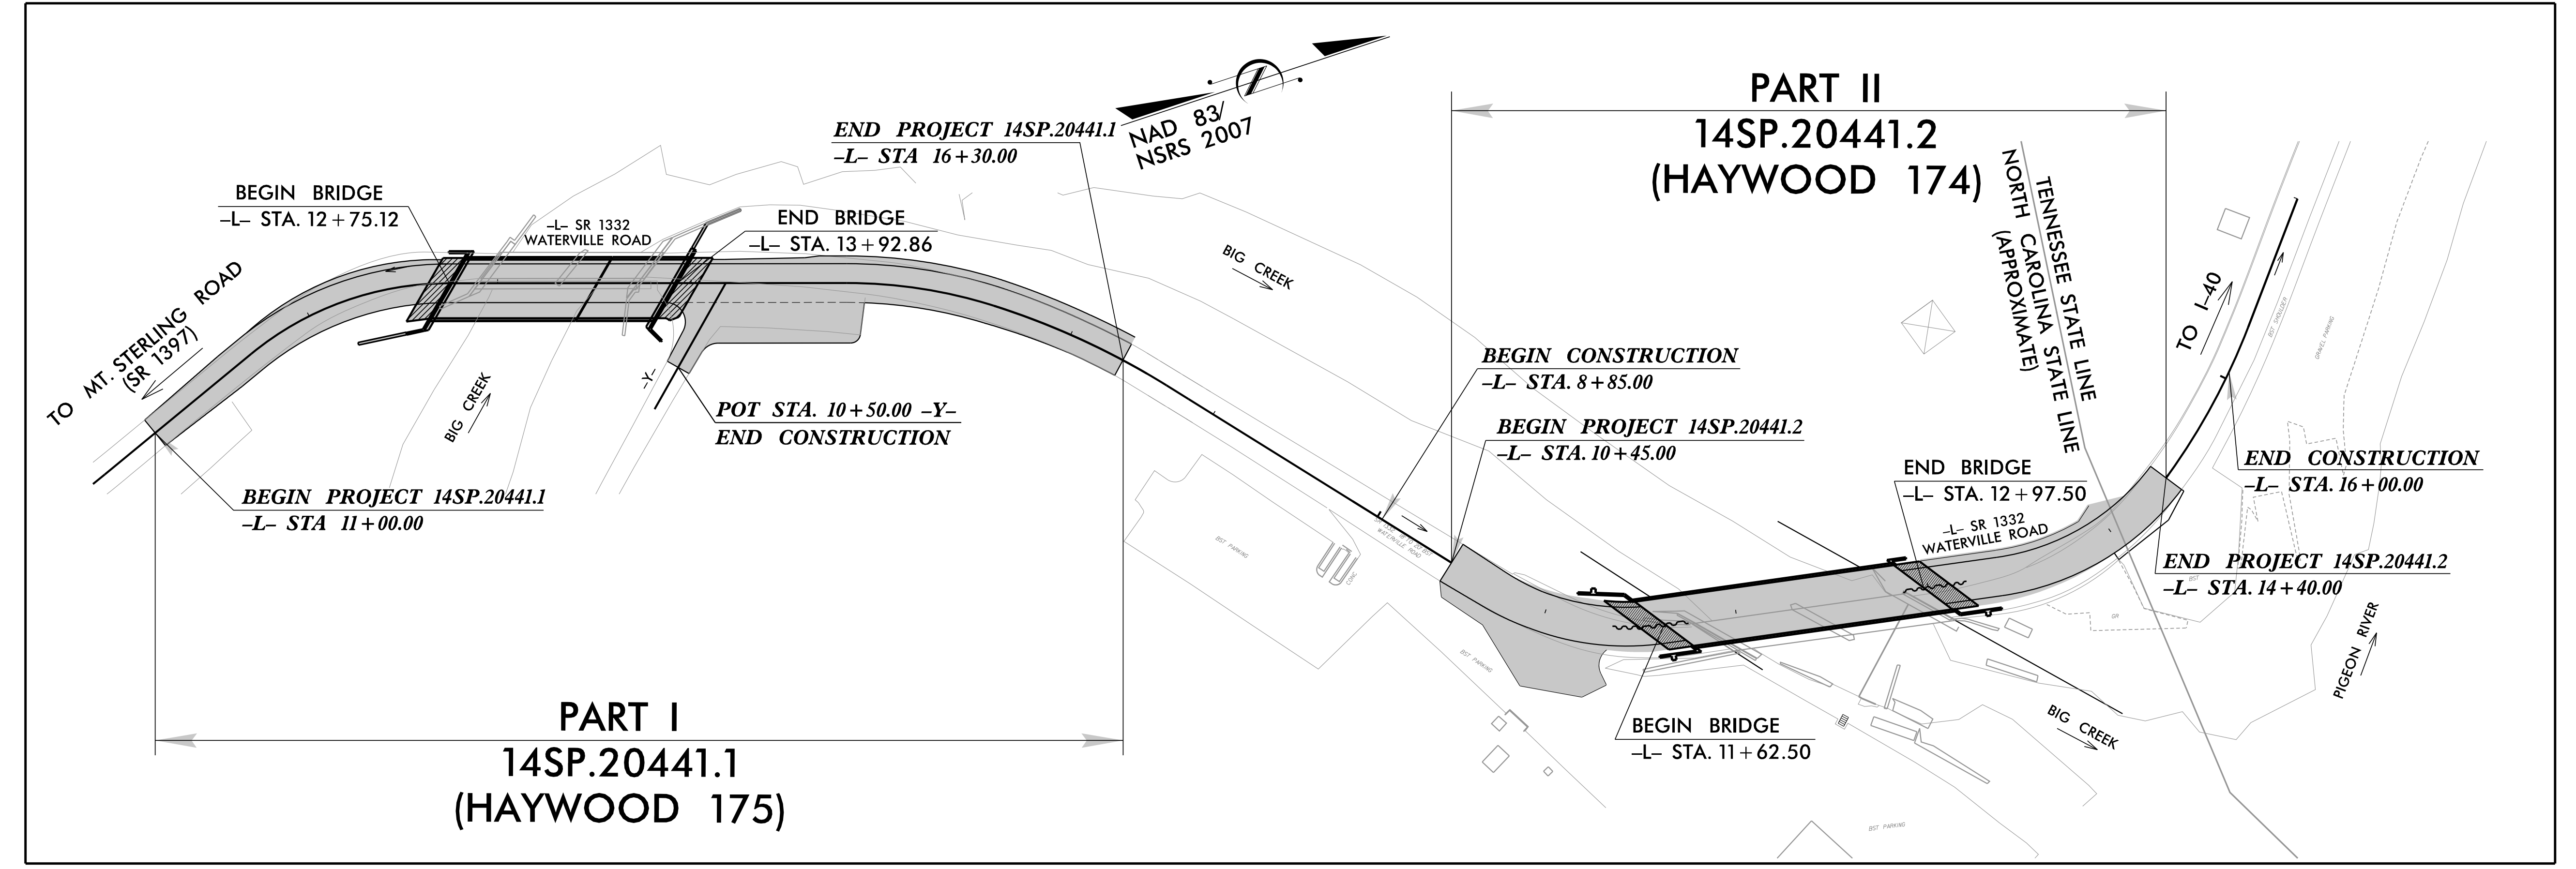

PROJECT LENGTH	
LENGTH ROADWAY PROJECT 14SP.20441.1 =	0.078 MI.
LENGTH STRUCTURE PROJECT 14SP.20441.1 =	0.022 MI.
TOTAL LENGTH OF PROJECT 14SP.20441.1 =	0.100 MI.
LENGTH ROADWAY PROJECT 14SP.20441.2 =	0.049 MI.
LENGTH STRUCTURE PROJECT 14SP.20441.2 =	0.026 MI.
TOTAL LENGTH OF PROJECT 14SP.20441.2 =	0.075 MI.

Prepared in the Office of:  
**JOHNSON, MIRMIRAN, & THOMPSON, INC.**  
1318-F PATTON AVE,  
Asheville NC, 28806  
License No. C-3097

**JMT**

<p>2024 STANDARD SPECIFICATIONS</p> <p><b>RIGHT OF WAY DATE:</b> MAY 23, 2017</p> <p><b>LETTING DATE:</b> MAY 28, 2024</p>	<p><b>HARDY WILLIS, PE</b> PROJECT ENGINEER</p> <p><b>REECE SCHULER, PE, PLS</b> PROJECT DESIGN ENGINEER</p> <p><small>NC DOT CONTACT:</small> <b>ZACHARY SHULER</b> DIVISION 14 BRIDGE PROJECT MANAGER</p>
--	---

**HYDRAULICS ENGINEER**

DocuSigned by:  
*Marc T. Shown*  
3/16/2024

SIGNATURE

**ROADWAY DESIGN ENGINEER**

DocuSigned by:  
*Reece M. Schuler*  
3/16/2024

SIGNATURE

**DIVISION OF HIGHWAYS  
STATE OF NORTH CAROLINA**