
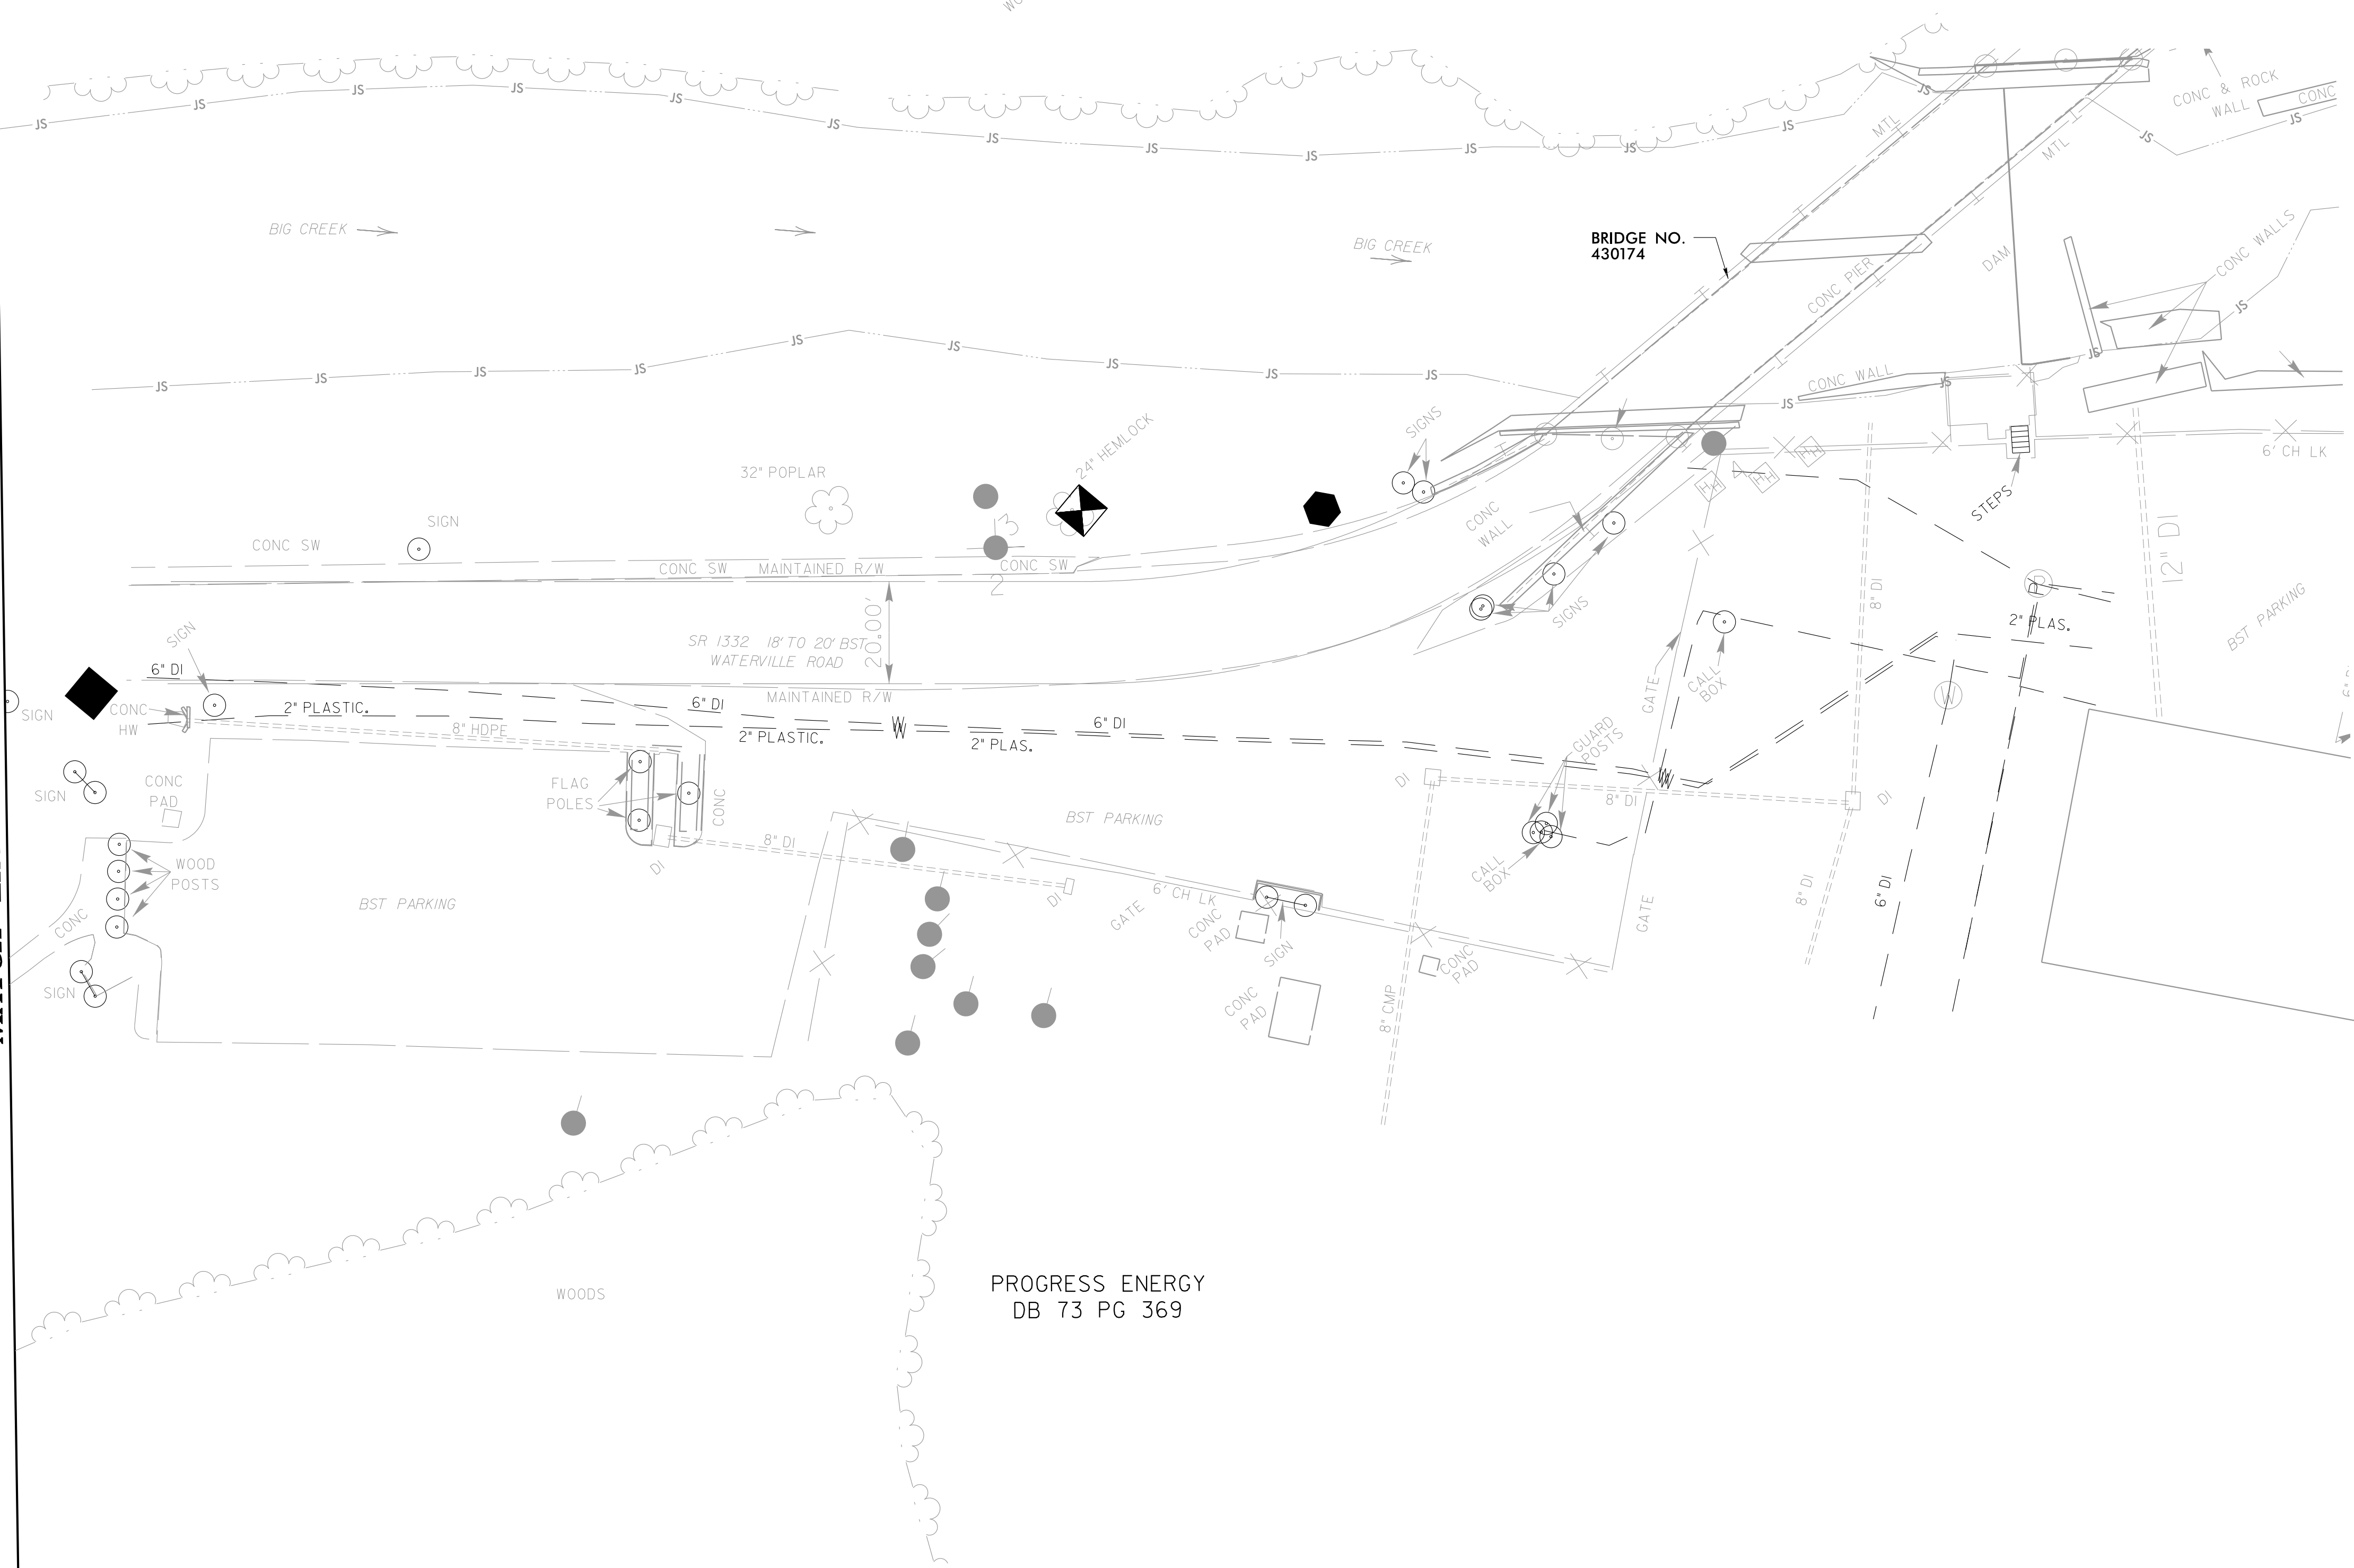


PROJECT REFERENCE NO. 14SP.20441J	SHEET NO. 5
ROADWAY DESIGN ENGINEER SEAL 128960 M. SCHULER	HYDRAULICS ENGINEER SEAL 20870 M. T. SHOWN
8/25/2023	8/25/2023
DOCUMENT NOT CONSIDERED FINAL UNLESS ALL SIGNATURES COMPLETED	

MATCH LINE -L- STA. 16 + 50.00 SEE SHEET 4

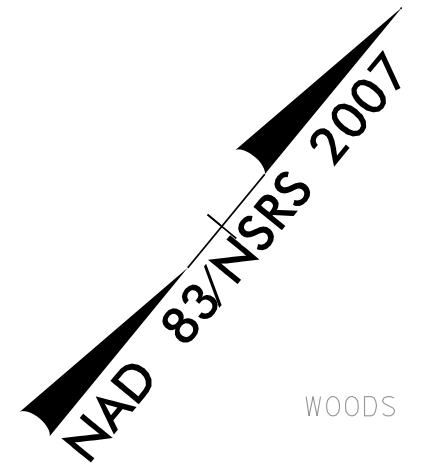

PROGRESS ENERGY
DB 73 PG 369