

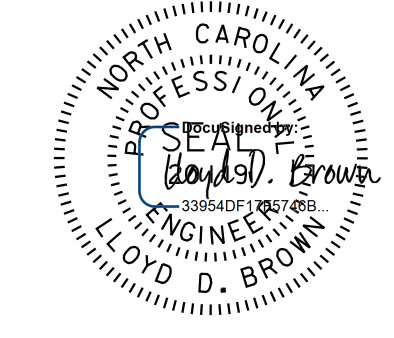
PROJECT: 14SP.20441.1

CONTRACT: C204411

STATE OF NORTH CAROLINA
DIVISION OF HIGHWAYS

PAVEMENT MARKING PLAN
HAYWOOD COUNTY

LOCATION : BRIDGE NO. 430175 OVER BIG CREEK
ON SR 1332 (WATERVILLE ROAD)

| | |
|---|--------------------|
| PROJECT REFERENCE NO. 14SP.20441.1 | SHEET NO. PMP-1 |
|  | |
| 11/30/2023 | |
| DOCUMENT NOT CONSIDERED FINAL UNLESS ALL SIGNATURES COMPLETED | |

ROADWAY STANDARD DRAWING

THE FOLLOWING ROADWAY STANDARDS AS APPEAR IN "ROADWAY STANDARD DRAWINGS" - PROJECT SERVICES UNIT - N.C. DEPARTMENT OF TRANSPORTATION - RALEIGH, N.C. DATED JANUARY 2024 ARE APPLICABLE TO THIS PROJECT AND BY REFERENCE HEREBY ARE CONSIDERED A PART OF THESE PLANS:

| STD. NO. | TITLE |
|----------|--|
| 1205.01 | PAVEMENT MARKINGS - LINE TYPES AND OFFSETS |
| 1205.02 | PAVEMENT MARKINGS - TWO LANE & MULTILANE ROADWAYS |
| 1205.12 | PAVEMENT MARKINGS - BRIDGES |
| 1261.01 | GUARDRAIL AND BARRIER DELINEATORS - INSTALLATION SPACING |
| 1261.02 | GUARDRAIL AND BARRIER DELINEATORS - TYPES & MOUNTING |
| 1262.01 | GUARDRAIL END DELINEATION |

GENERAL NOTES

THE FOLLOWING GENERAL NOTES APPLY AT ALL TIMES FOR THE DURATION OF THE CONSTRUCTION PROJECT, EXCEPT WHEN OTHERWISE NOTED IN THE PLAN, OR DIRECTED BY THE ENGINEER.

- A) INSTALL PAVEMENT MARKINGS ON THE FINAL SURFACE
ROAD NAME: _____ MARKING _____ MARKER _____
SR 1332 (WATERVILLE ROAD) THERMOPLASTIC NONE
- B) REMOVE/REPLACE ANY CONFLICTING/DAMAGED PAVEMENT MARKINGS AND MARKERS.
- C) PASSING ZONES WILL BE DETERMINED IN THE FIELD AND MUST BE APPROVED BY THE ENGINEER.
- D) REMOVE ALL RESIDUE AND SURFACE LAITANCE BY ACCEPTABLE METHODS AND TREAT WITH APPROVED PRIMER ON CONCRETE BRIDGE DECKS PRIOR TO PLACING THERMOPLASTIC PAVEMENT MARKING MATERIAL.


INDEX

| SHEET NO. | DESCRIPTION |
|-----------|--|
| PMP-1 | PAVEMENT MARKING PLAN TITLE SHEET AND SCHEDULE |
| PMP-2 | PAVEMENT MARKING DETAIL AND QUANTITIES |

**PAVEMENT MARKING
SCHEDULE**

FINAL
PAVEMENT MARKINGS

| SYMBOL | DESCRIPTION |
|----------------------------|---------------------------------|
| THERMOPLASTIC (4", 90 MIL) | |
| (T1) | WHITE EDGELINE |
| (T5) | 2 FT - 6 FT / SP WHITE MINISKIP |
| (T13) | YELLOW DOUBLE CENTER |



Prepared in the Office of:
JOHNSON, MIRMIRAN, & THOMPSON, INC.
1318-F Patton Avenue
Asheville NC, 28806

TRANSPORTATION ENGINEER _____ LLOYD D. BROWN, P.E.
TRANSPORTATION DESIGN ENGINEER _____ ALEX FITZPATRICK