

10

15

FINAL PAVEMENT MARKING SCHEDULE


SYMBOL	DESCRIPTION	QUANTITY BREAKDOWN	PAY ITEM	TOTAL QUANTITY
T1	WHITE EDGELINE (4", 90 MIL)	957 FT	4685000000-E	957 FT
T5	2 FT - 6 FT / SP WHITE MINISKIP (4", 90 MIL)	26 FT	4685000000-E	26 FT
T13	YELLOW DOUBLE CENTER (4", 90 MIL)	1,060 FT	4685000000-E	1,060 FT

SCALE 1" = 30'

APPROVED: *Lloyd D. Brown*
 DATE: 11/29/2023

SEAL

DOCUMENT NOT CONSIDERED FINAL UNLESS ALL SIGNATURES COMPLETED

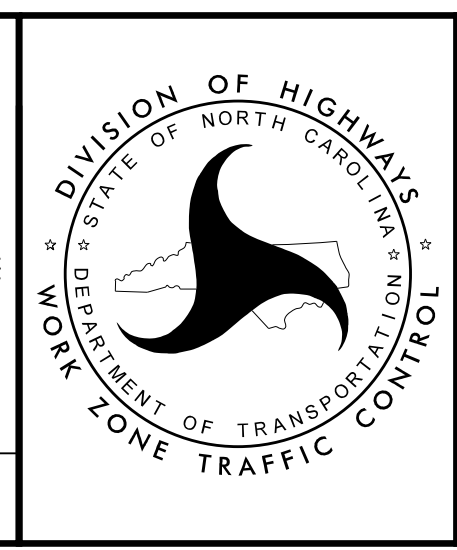

PAVEMENT MARKING DETAIL AND QUANTITIES

I:\29\2023_3\02\21PM
 V:\Asheville\transportation\3\236-07 MTC 14SP.20441.1\Haywood 175\TrafficControl\TCP\Haywood\75_TC.pmp-2.dgn
 User:amfitzpatrick