
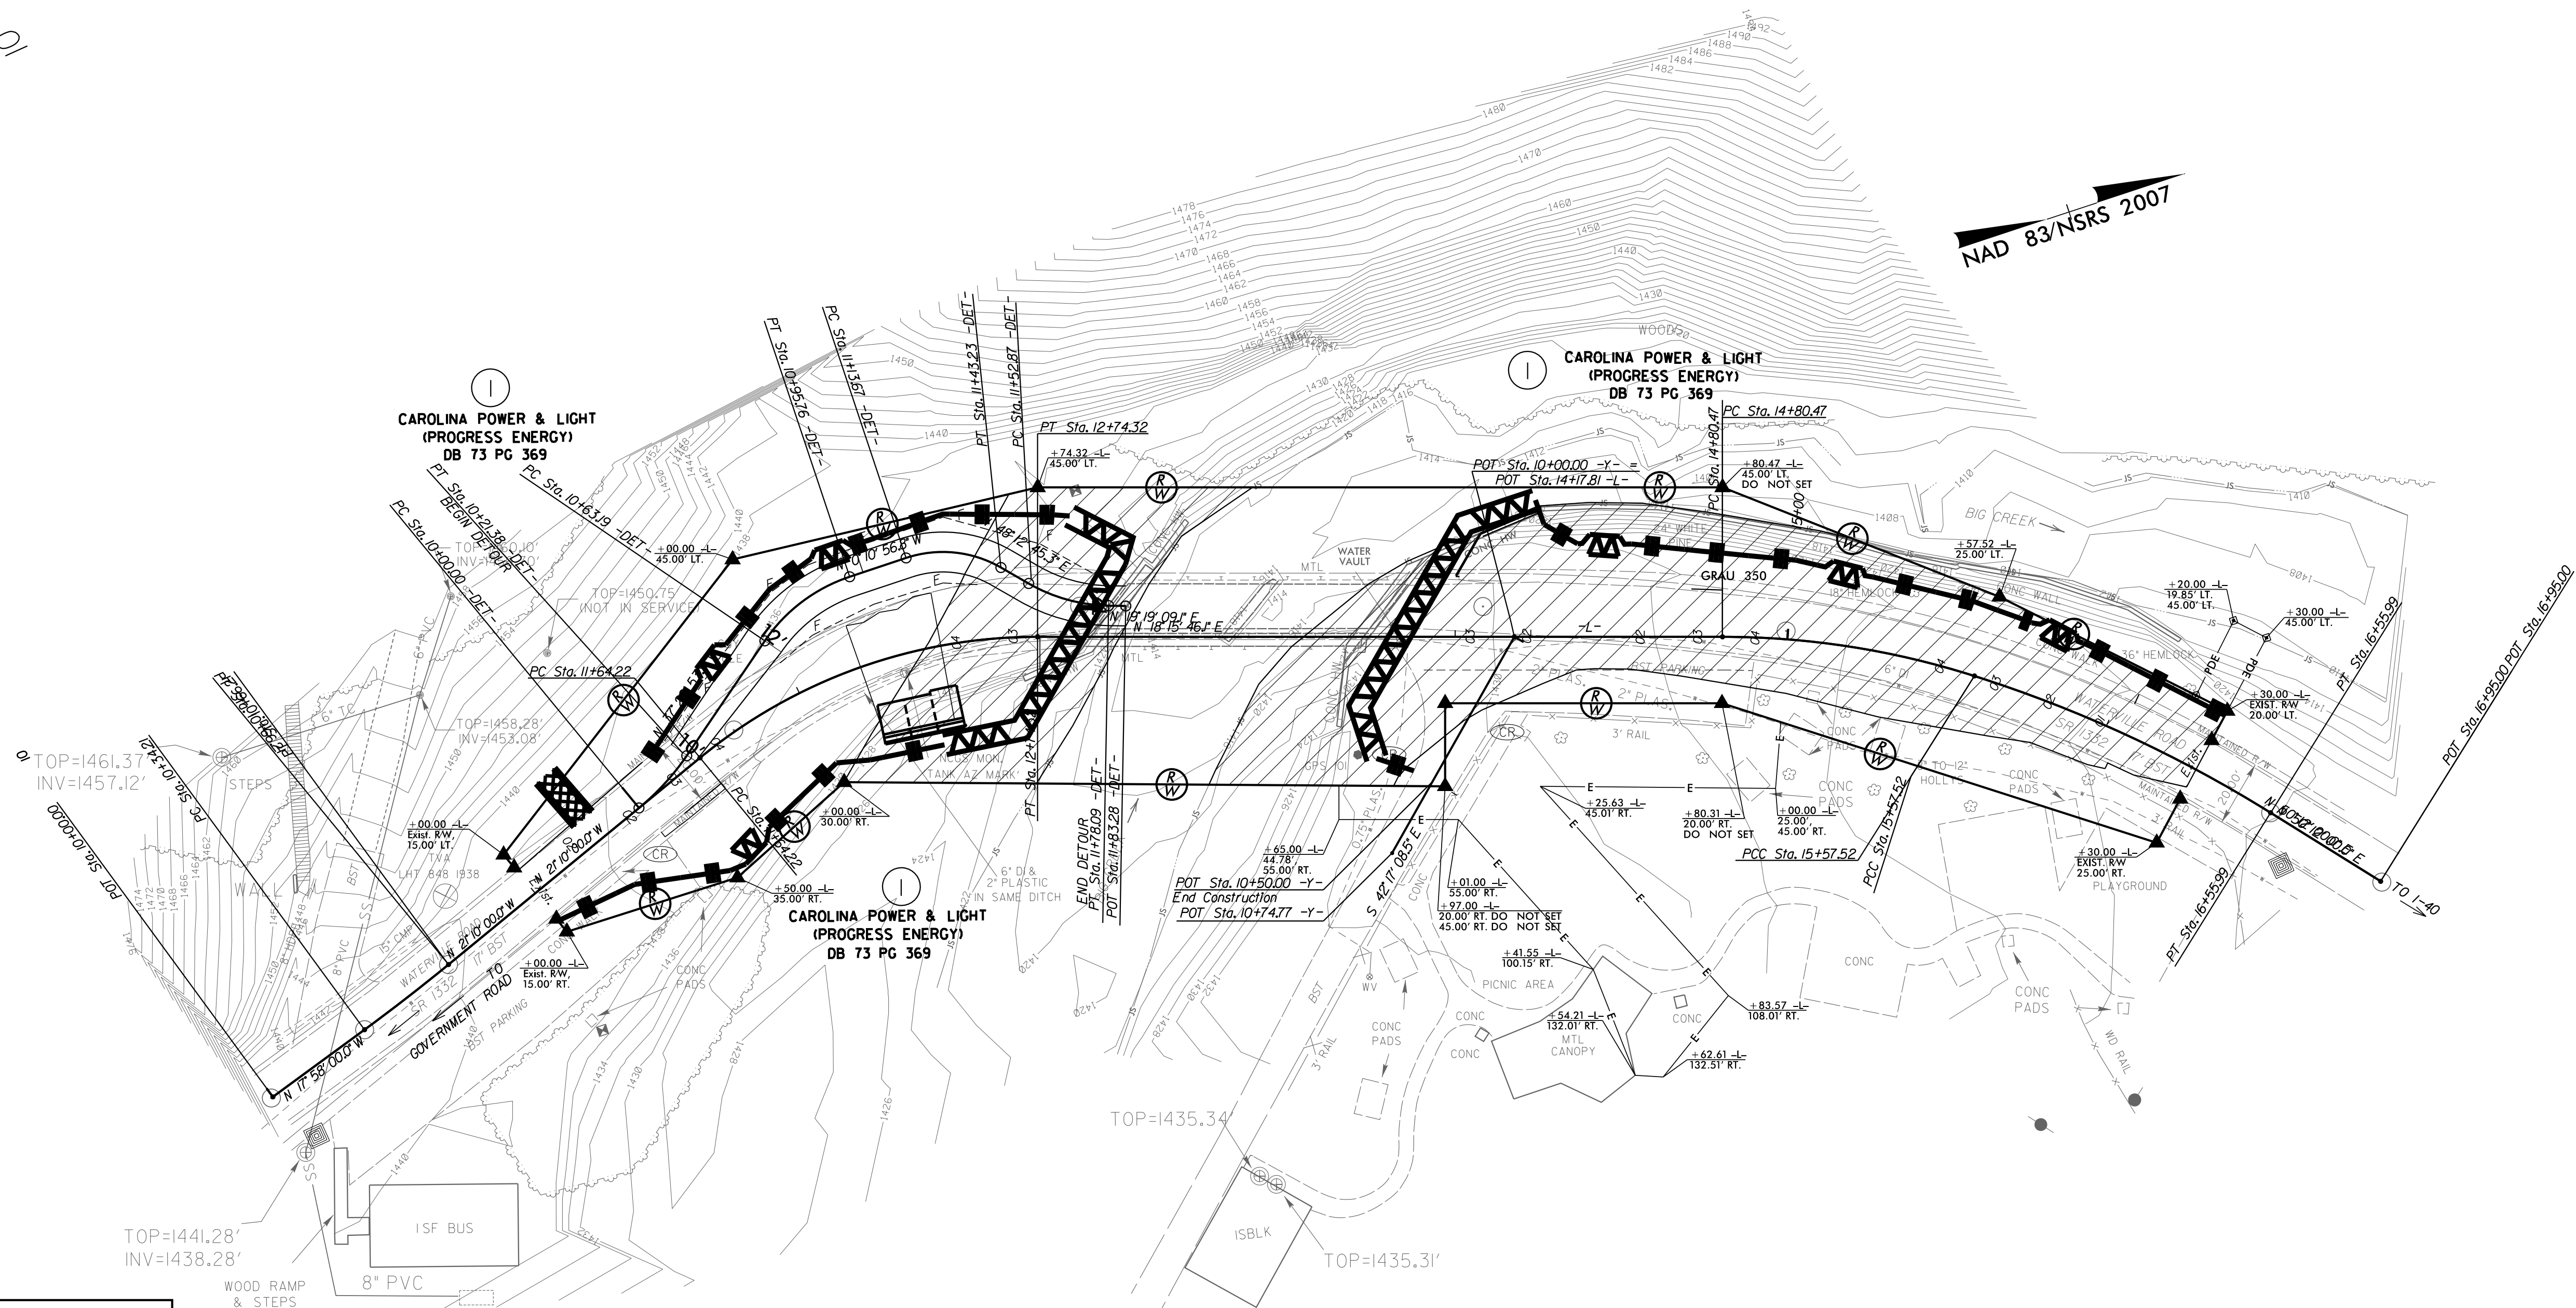


0

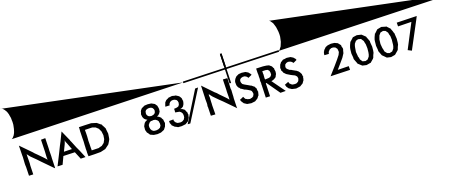

CLEARING AND GRUBBING
EROSION CONTROL FOR
CONSTRUCTION SHEET 2B-1

NOTE: PLACE TEMPORARY ROCK SEDIMENT
DAMS TYPE-B AND TEMPORARY ROCK SILT
CHECKS TYPE-A AT DRAINAGE OUTLETS

NOTE: UTILIZE SPECIAL STILLING BASIN(S)
AS STILLING BASIN WHERE APPLICABLE

NOTE: PERIMETER EROSION CONTROL MEASURES SHALL
BE INSTALLED DURING CLEARING & GRUBBING PHASE.

DETOUR



ENVIRONMENTALLY SENSITIVE AREA
SEE PROJECT SPECIAL PROVISIONS

3/5/2018
V:\Asheville\transportation\31236-07 MTC 14SP.20441J\Haywood 175_Environmental\175_Env_EC-6(Detour).dgn
User:cmartell