

2/06/19

**PROJECT NO.: 14SP.20441.1**

**CONTRACT: C20441I**

STATE OF NORTH CAROLINA  
DIVISION OF HIGHWAYS



PROJECT REFERENCE NO.	SHEET NO.
14SP.20441.1	UC-1

**UTILITY CONSTRUCTION PLANS**  
**HAYWOOD COUNTY**

LOCATION: BRIDGE NO. 430175 OVER BIG CREEK  
ON SR 1332 (WATERVILLE ROAD)


TYPE OF WORK: WATER LINE CONSTRUCTION

**JMT.** JOHNSON, MIRMIRAN, & THOMPSON, INC.  
1318-F PATTON AVENUE  
Asheville NC, 28806

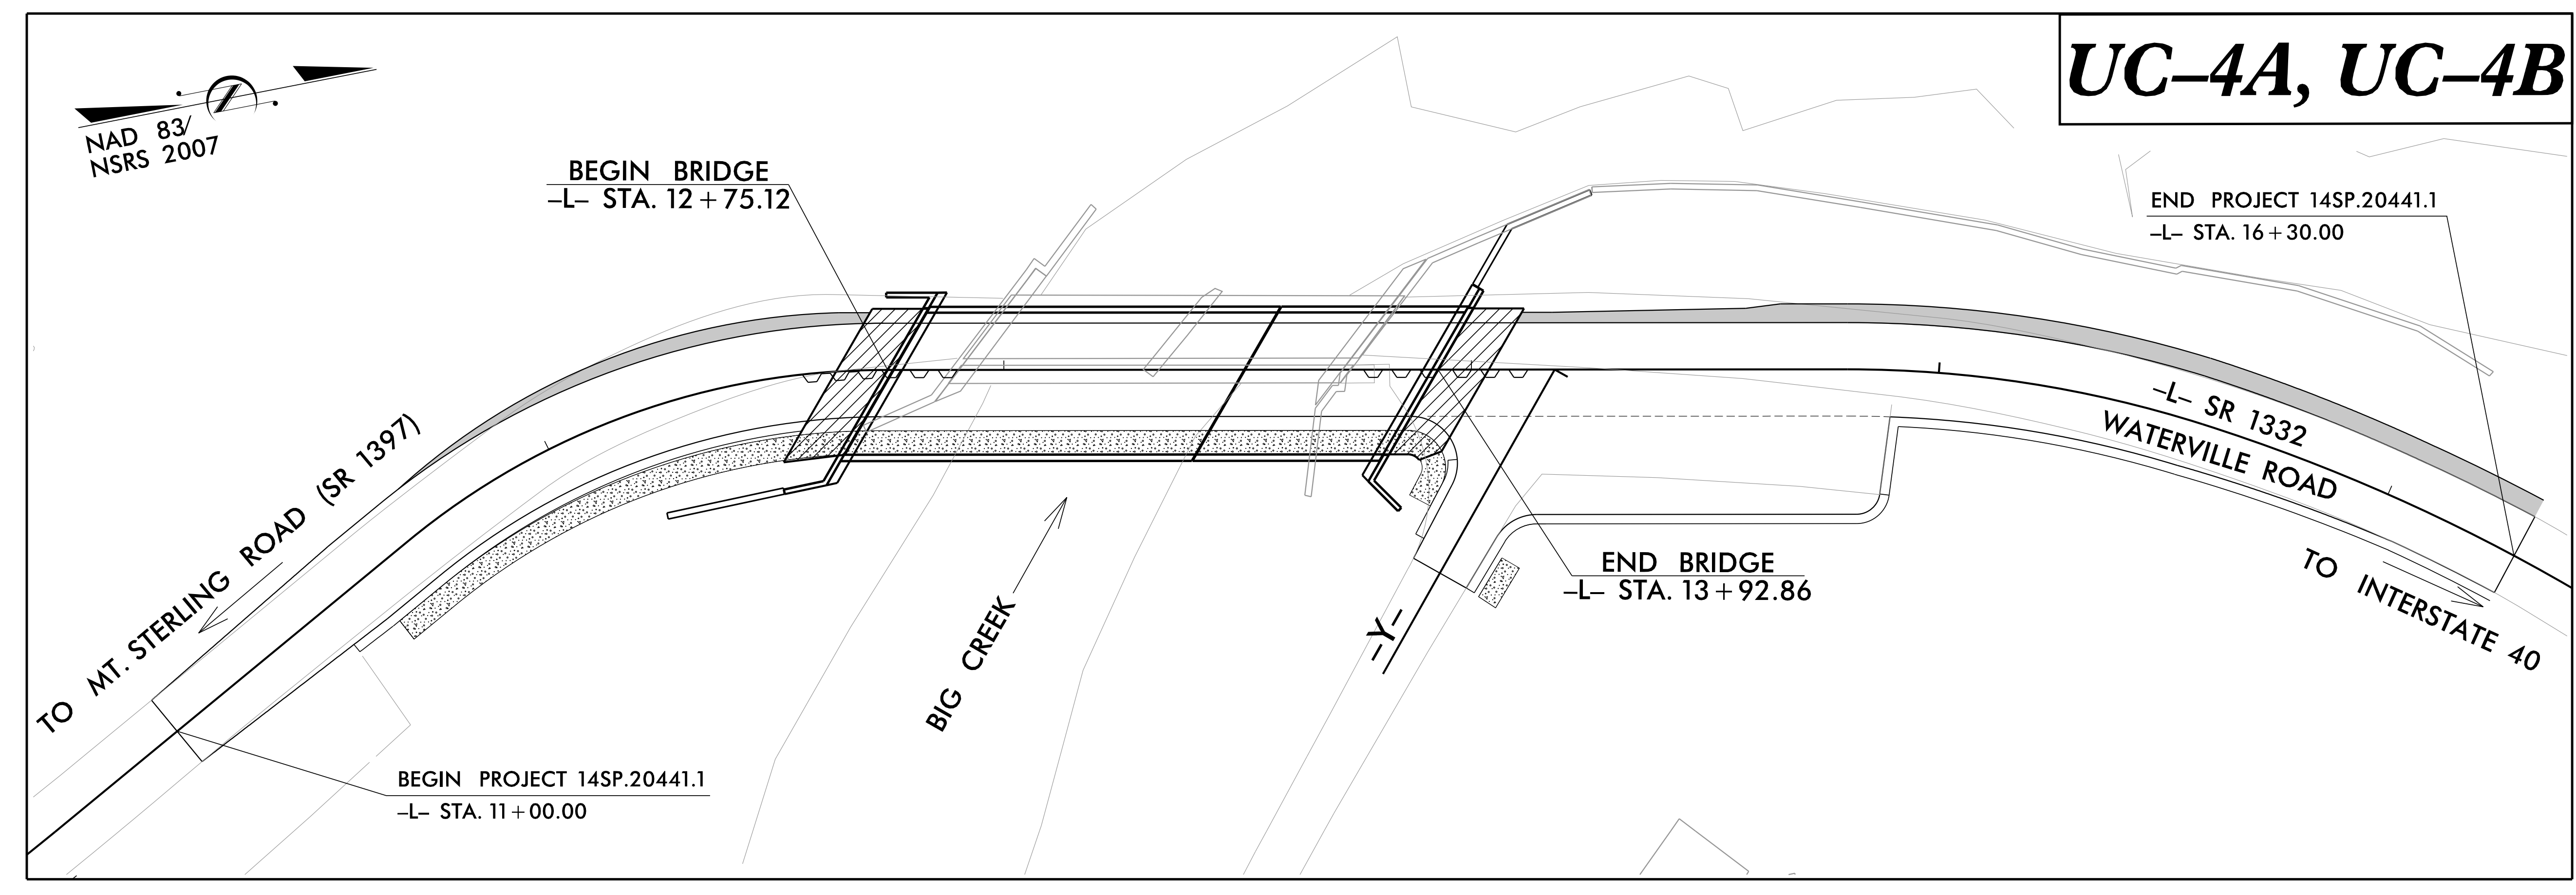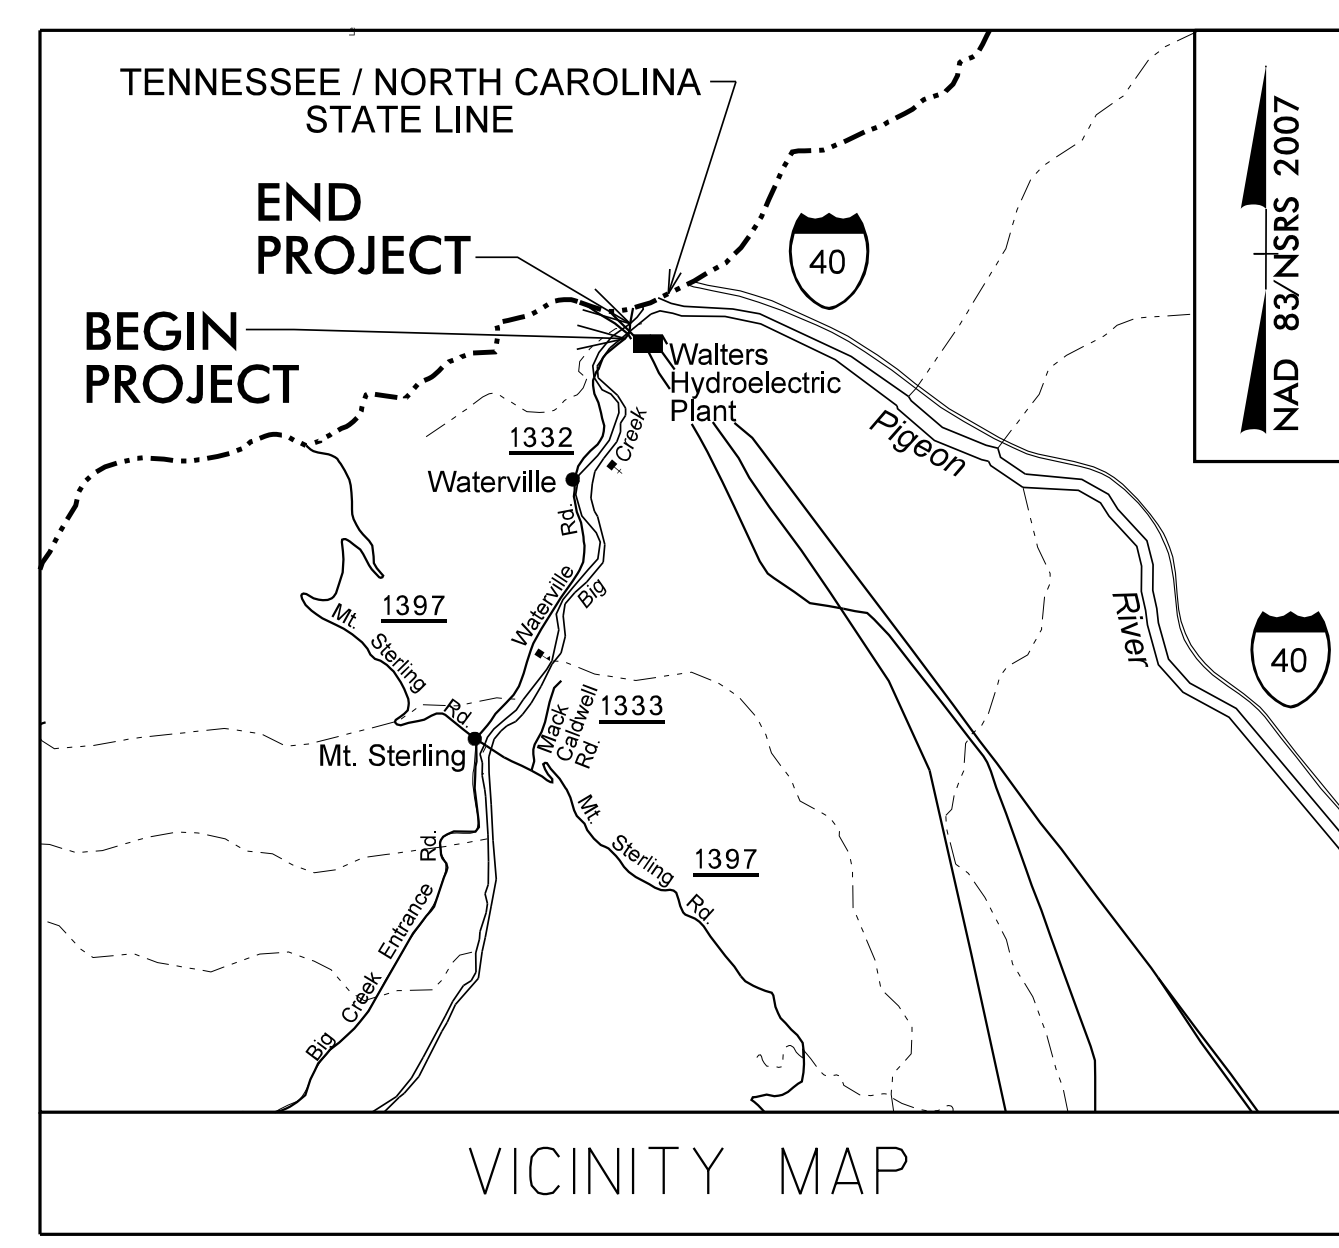

**UC-4A, UC-4B**

DOCUMENT NOT CONSIDERED FINAL  
UNLESS ALL SIGNATURES COMPLETED

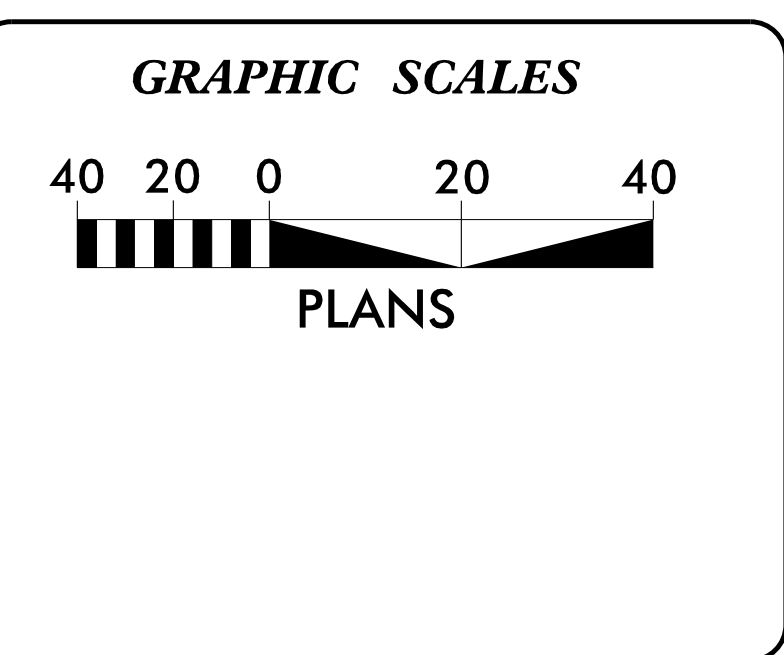

INDEX OF SHEETS	
SHEET NO.	DESCRIPTION
UC-1	TITLE SHEET
UC-2	UTILITY SYMBOLOGY
UC-3	NOTES
UC-3A THRU UC-3C	DETAILS
UC-4A	TEMPORARY WATER LINE CONST.
UC-4B	PERMANENT WATER LINE CONST.

UTILITY OWNERS ON PROJECT
(1) WATER - DUKE ENERGY

PREPARED IN THE OFFICE OF:

**JMT.**

SEAL: REECE M. SCHULER, P.E., ENGINEER, STATE OF NORTH CAROLINA, LICENSE NO. 35087, 8/25/2023

Reece Schuler, P.E.	UTILITY PROJECT ENGINEER
Reece Schuler, P.E.	PROJECT UTILITY COORDINATOR
Daniel Foster	PROJECT UTILITY DESIGNER

PREPARED FOR THE OFFICE OF:

DIVISION OF HIGHWAYS  
UTILITIES ENGINEERING SECTION

1591 MAIL SERVICES CENTER  
RALEIGH NC 27699-1591  
PHONE (919) 250-4128  
FAX (919) 250-4119

STATE OF NORTH CAROLINA  
DEPARTMENT OF TRANSPORTATION

Byron Sanders, P.E.	WESTERN UTILITIES MANAGER
Donald Hampton	REGIONAL UTILITY ENGINEER
Stephen Sealy	REGIONAL UTILITY COORDINATOR

V&M PROJECT #31236-07  
TRANSPORTATION\31236-07\UTILITIES\UC-4.DGN