

2/14/19

PROJECT NO.: 14SP.20441.1

CONTRACT: C204411




STATE OF NORTH CAROLINA
DIVISION OF HIGHWAYS

**UTILITIES BY OTHERS
HAYWOOD COUNTY**

**LOCATION: BRIDGE NO. 430175 OVER BIG CREEK
ON SR 1332 (WATERVILLE ROAD)**
**TYPE OF WORK: AERIAL & BURIED POWER
& TELEPHONE**

T.I.P. NO.	SHEET NO.
14SP.20441.1	UO-1

NOTE:
ALL UTILITY WORK SHOWN ON THIS SHEET IS DONE BY OTHERS. NO PAYMENT WILL BE MADE TO THE CONTRACTOR FOR UTILITY WORK SHOWN ON THIS SHEET.

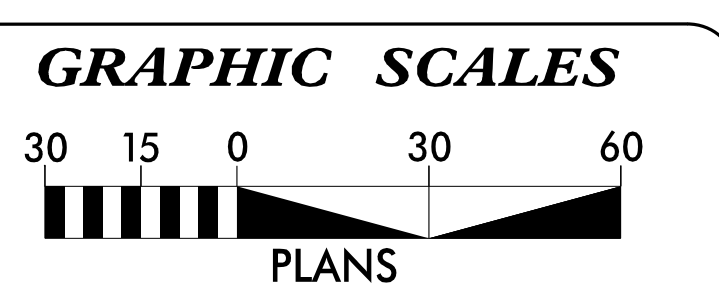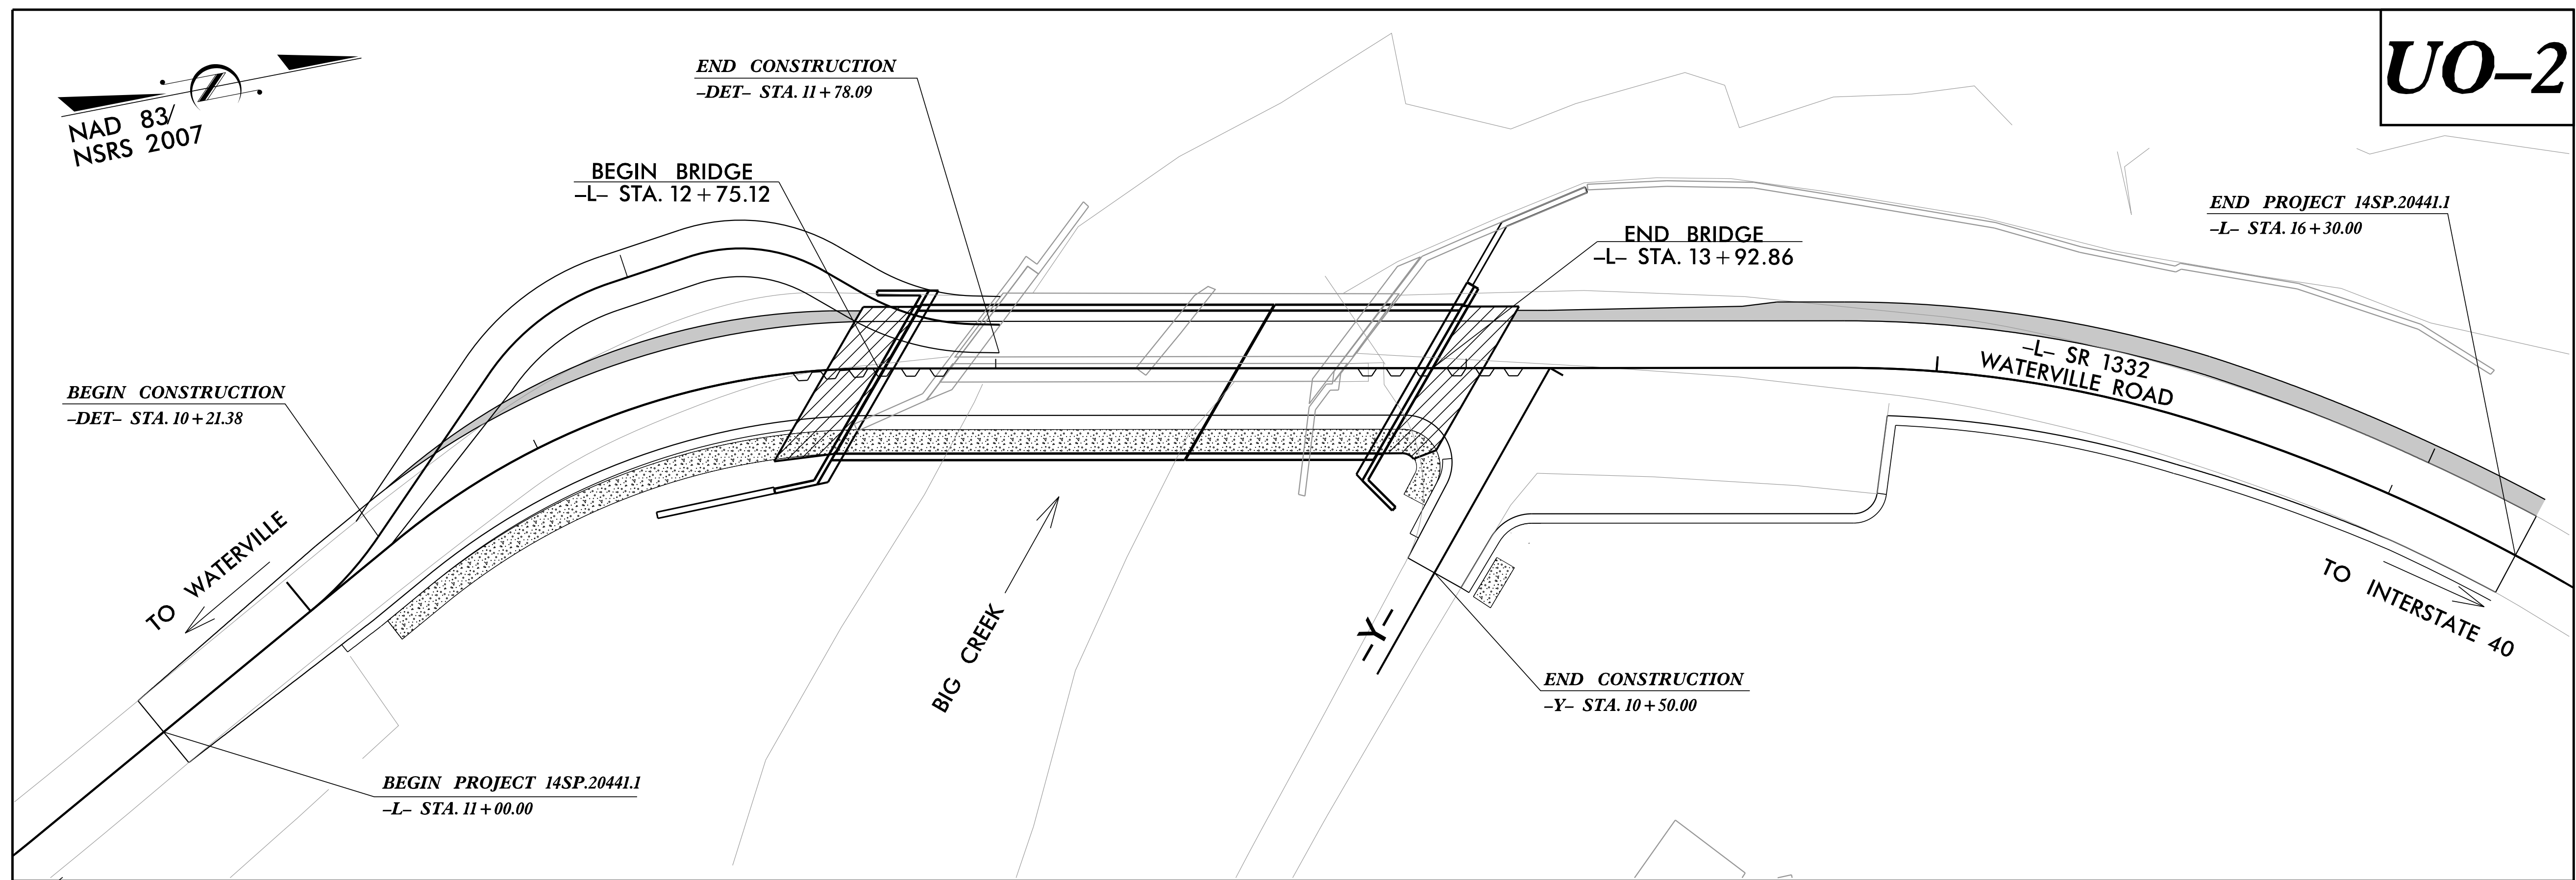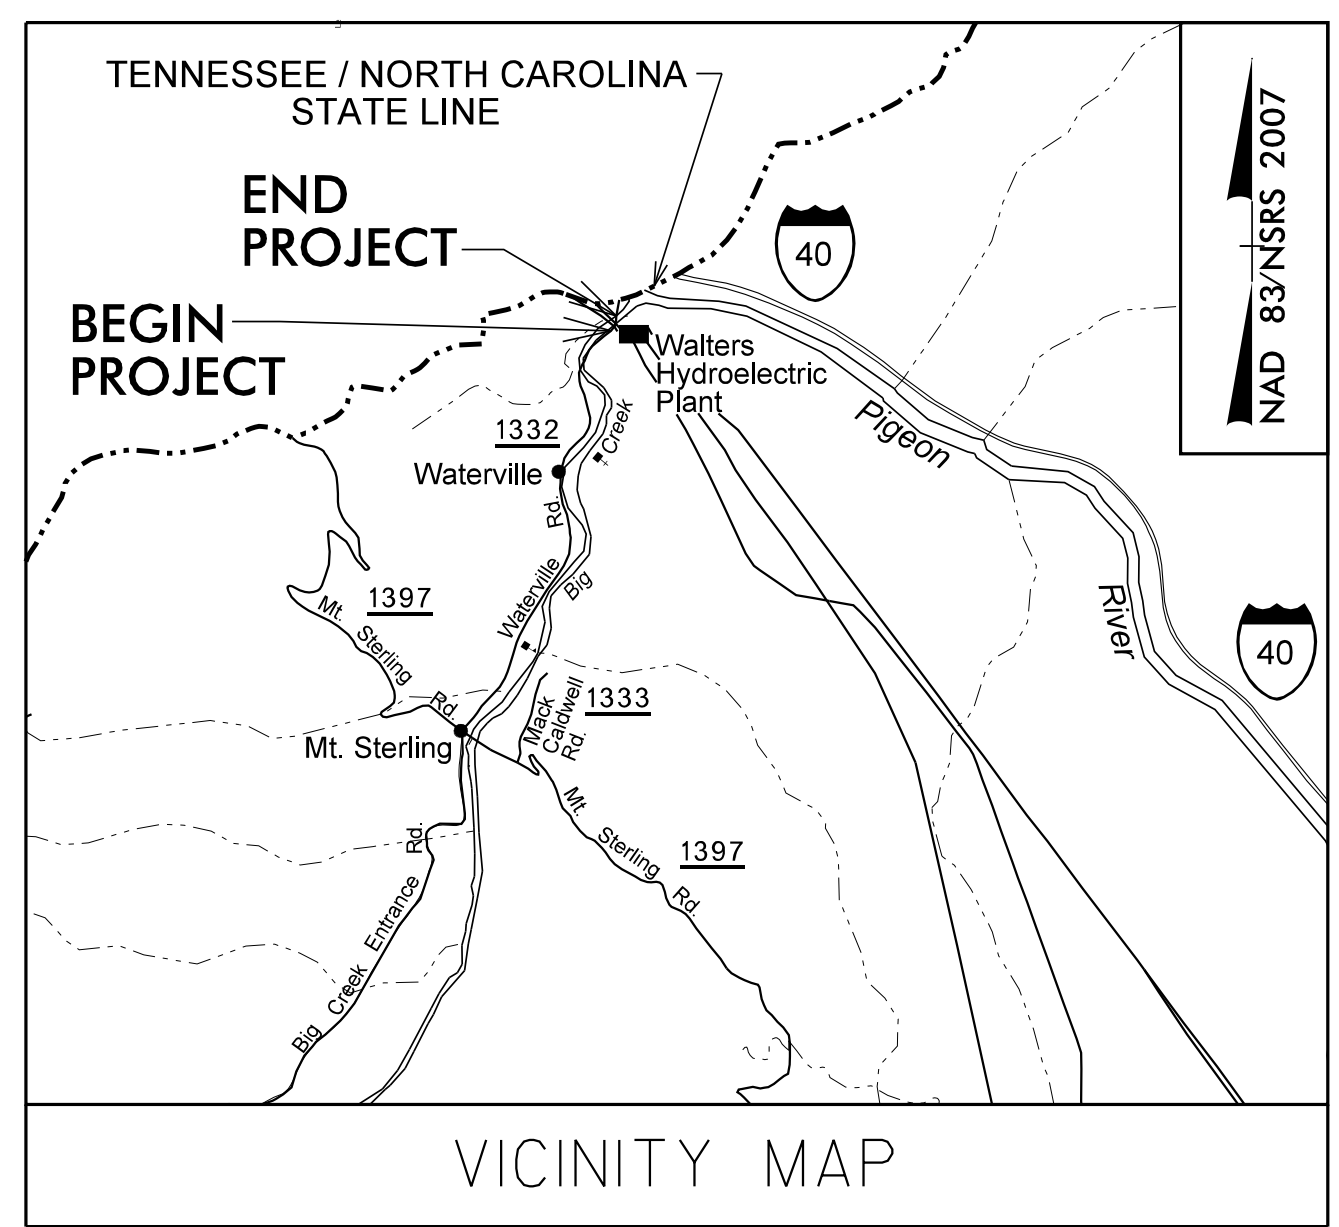


INDEX OF SHEETS

SHEET NO.:	DESCRIPTION:
UO-1	TITLE SHEET
UO-2	UBO PLAN SHEETS


UTILITY OWNERS WITH CONFLICTS
(A) POWER - DUKE ENERGY
(B) TELECOMMUNICATIONS - AT&T TENNESSEE

PREPARED IN THE OFFICE OF:



JOHNSON, MIRMIRAN, & THOMPSON, INC.
1318-F PATTON AVENUE
Asheville NC, 28806

<u>Hardy Willis, P.E.</u>	PROJECT MANAGER
<u>Lynn A. Mann, P.G.</u>	PROJECT UTILITY COORDINATOR

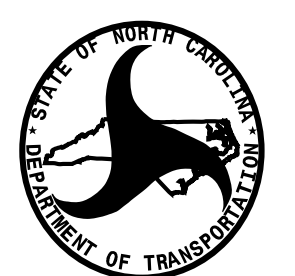

PREPARED FOR THE OFFICE OF:
**DIVISION OF HIGHWAYS
UTILITIES ENGINEERING
SECTION**

1591 MAIL SERVICES CENTER
RALEIGH NC 27699-1591
PHONE (919) 250-4128
FAX (919) 250-4119

<u>Bob Golding</u>	DIV. UTILITY ENGINEER
<u>Bill Green</u>	DIV. UTILITY COORDINATOR

V&M PROJECT # 14235-02 TRANSPORTATION\31235-02\UTILITIES\UO-1.DGN