

PROJECT REFERENCE NO. 14SP.20441.1	SHEET NO. U0-2
---------------------------------------	-------------------


UTILITIES BY OTHERS

NOTE:
ALL PROPOSED UTILITY WORK
SHOWN ON THIS SHEET WILL
BE DONE BY OTHERS

REV. DUKE GUY POLE LOC. 2/15/19

PROJECT NO.: 14SP.20441.1

CONTRACT: C204411

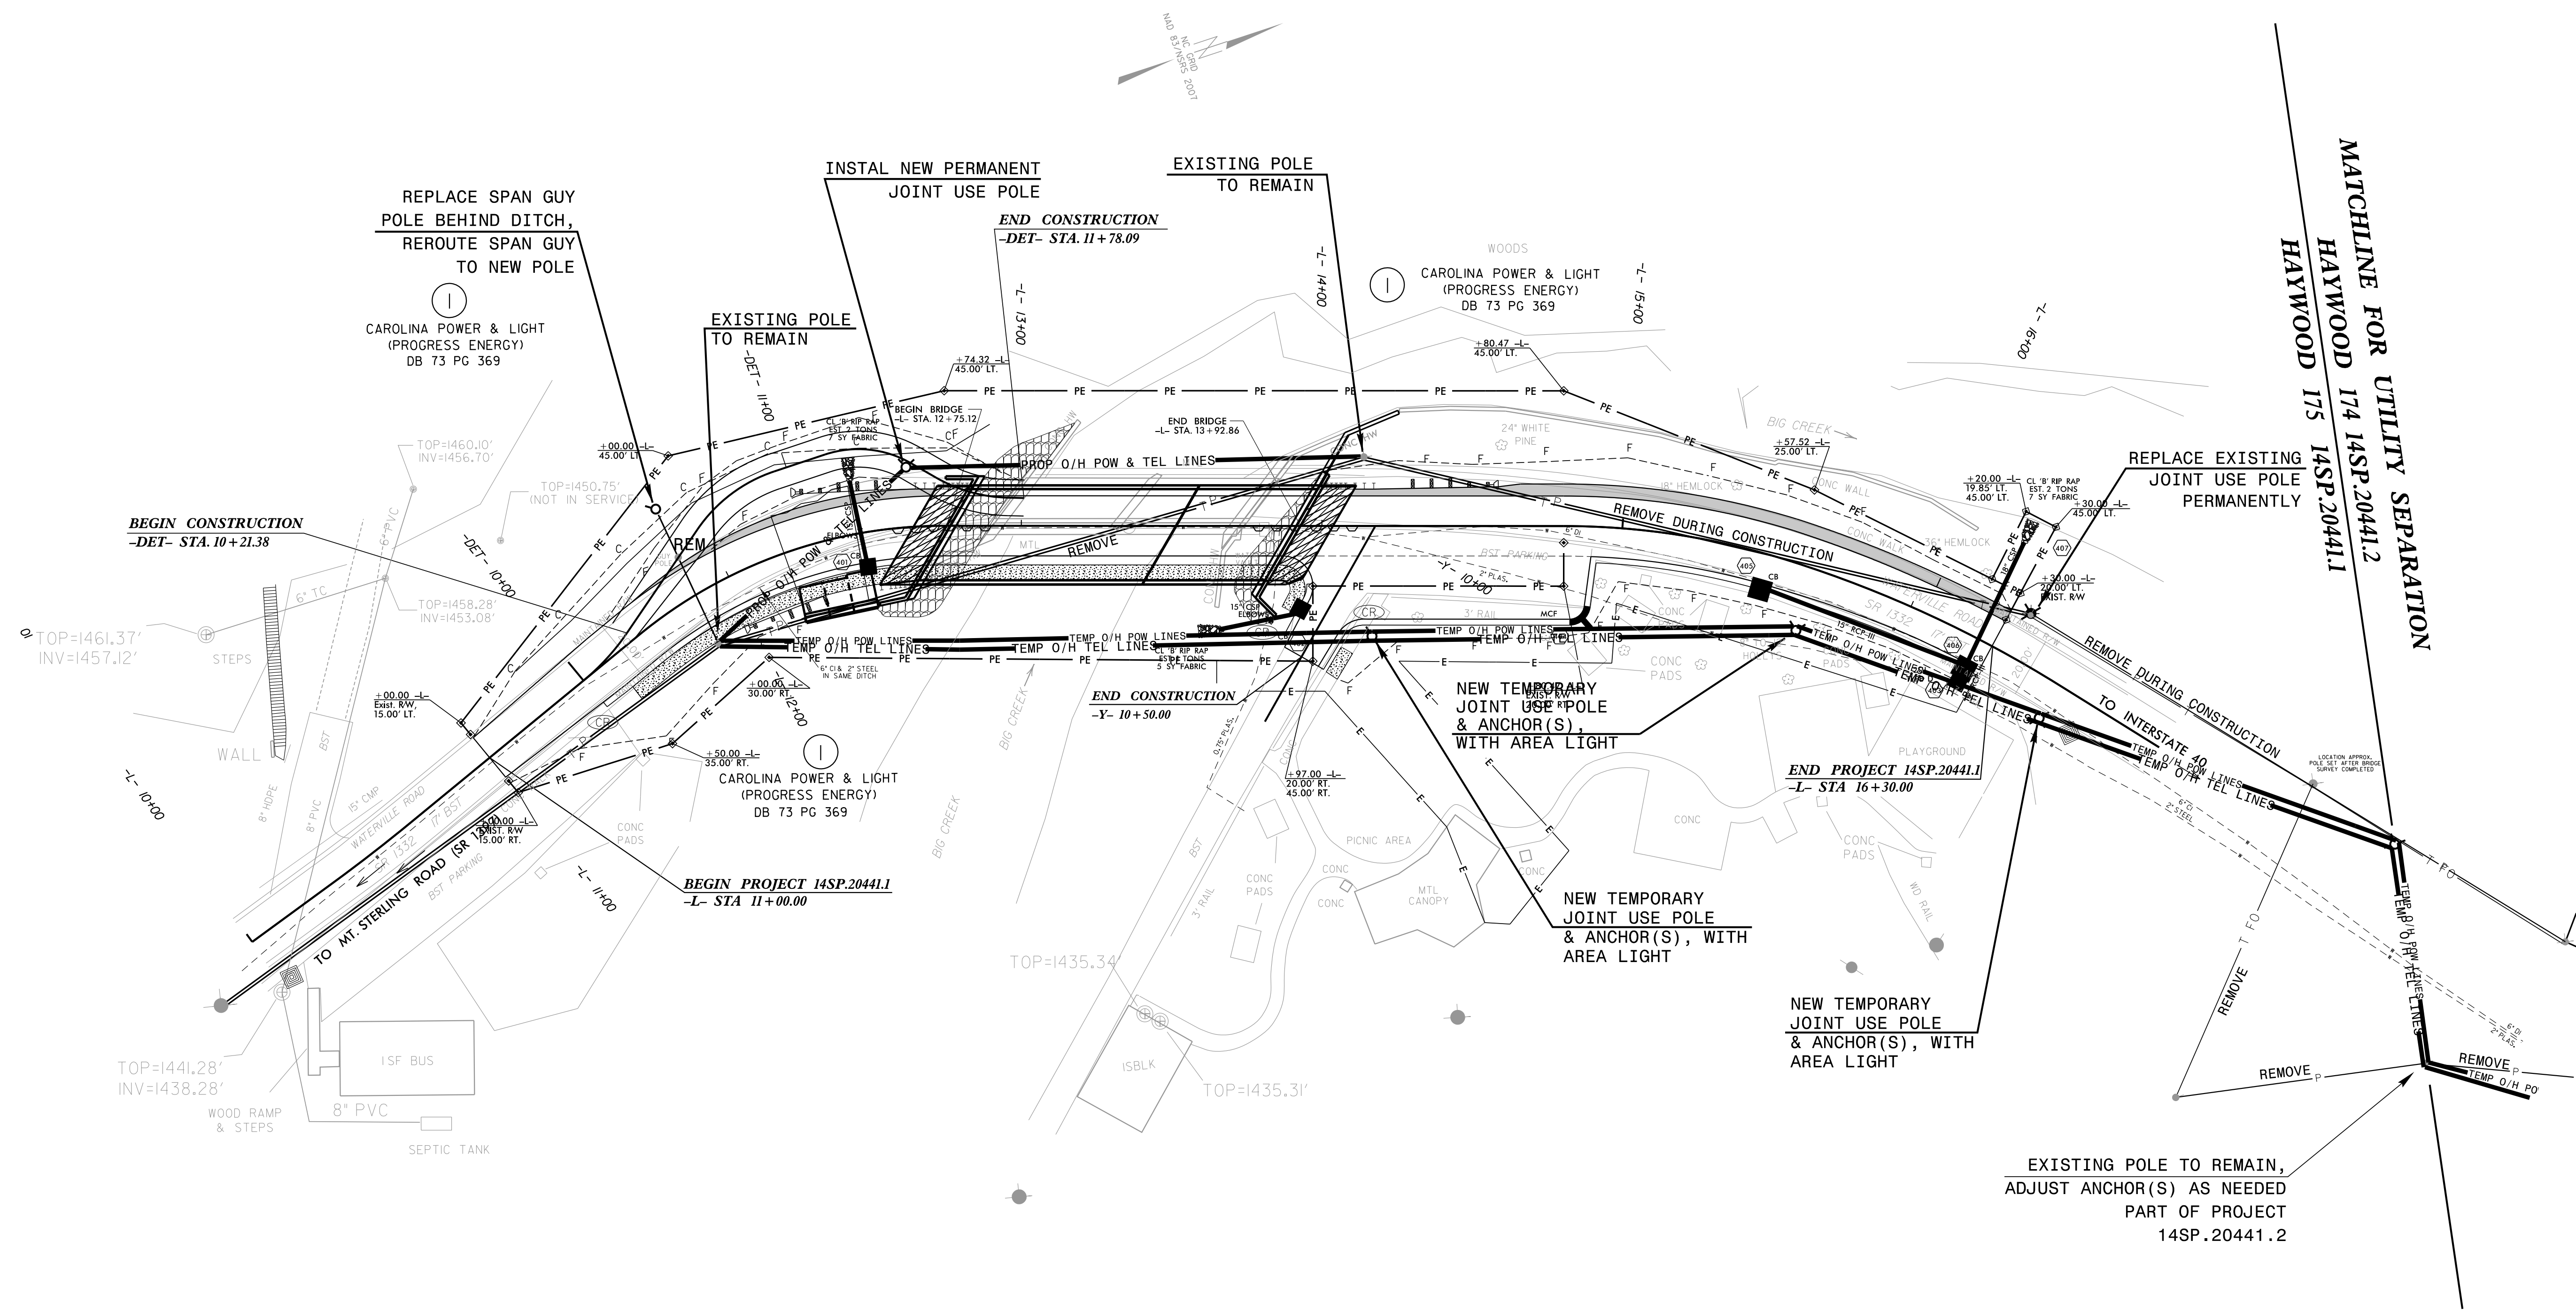

V&M PROJECT #31236-07
TRANSPORTATION\31236-07_HAYWOOD_430175\UTILITIES\U0-2.DGN

SEE UTILITY CONSTRUCTION (UC) SHEETS
FOR WATER LINE CONSTRUCTION

JMT. JOHNSON, MIRMIRAN, & THOMPSON, INC.
1318-F PATTON AVENUE
Asheville NC, 28806