



DOCUMENT NOT CONSIDERED
FINAL UNLESS ALL
SIGNATURES COMPLETED

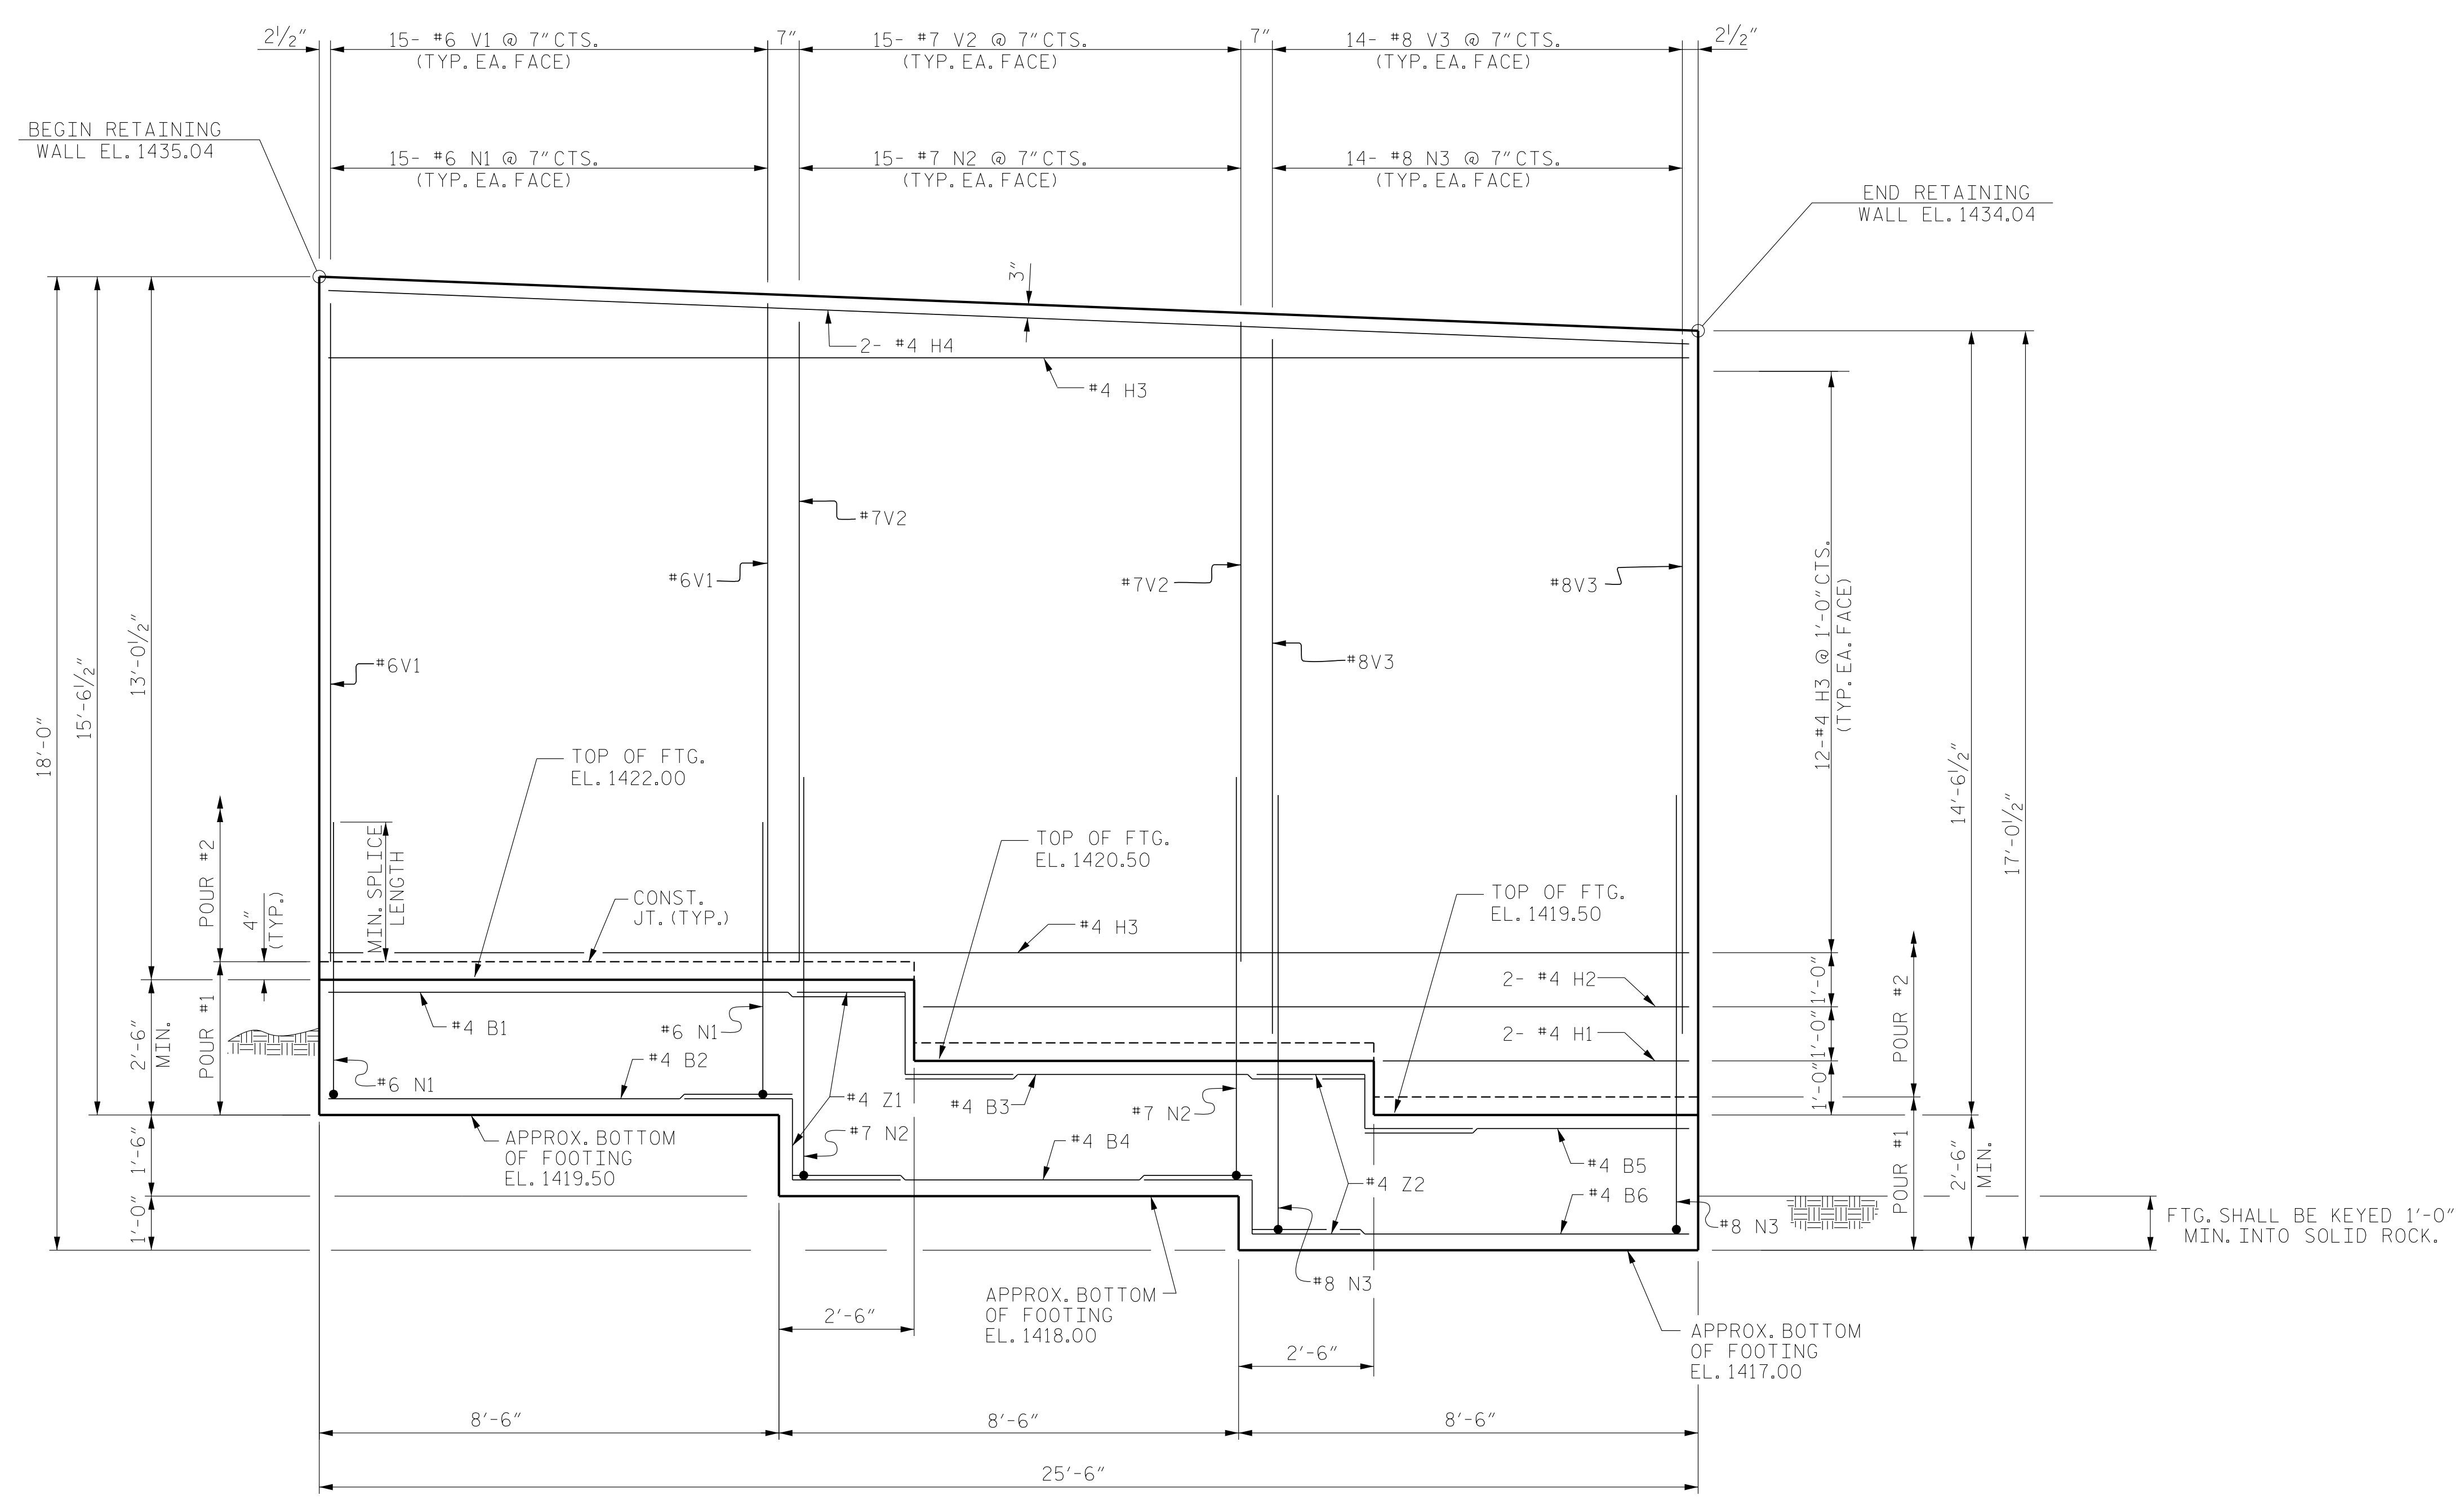

ELEVATION

VIEWING FRONT FACE.
WEEP HOLES NOT SHOWN FOR CLARITY.
FOR SPLICE LENGTH, SEE SHEET W-4.

PROJECT NO. 14SP.20441.1
HAYWOOD COUNTY
STATION: 13+33.99 -L-
SHEET 2 OF 4

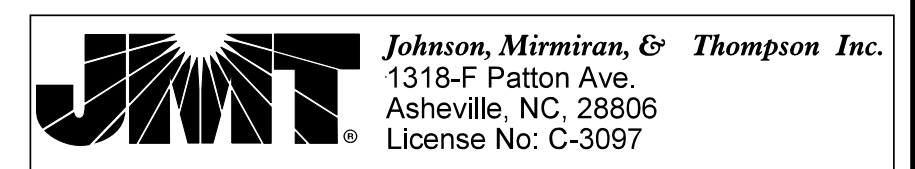

STATE OF NORTH CAROLINA
DEPARTMENT OF TRANSPORTATION
RALEIGH
RETAINING WALL NO. 1
DETAILS

REVISIONS						SHEET NO.	
NO.	BY:	DATE:	NO.	BY:	DATE:	RW1-2	
1		02/18	3			TOTAL SHEETS	
2		02/18	4			9	

DWN. BY: AW DATE: 02/18
CHKD. BY: HLW DATE: 02/18
DES. EGR. OF RECORD: RTS DATE: 02/18