


DOCUMENT NOT CONSIDERED
FINAL UNLESS ALL
SIGNATURES COMPLETED

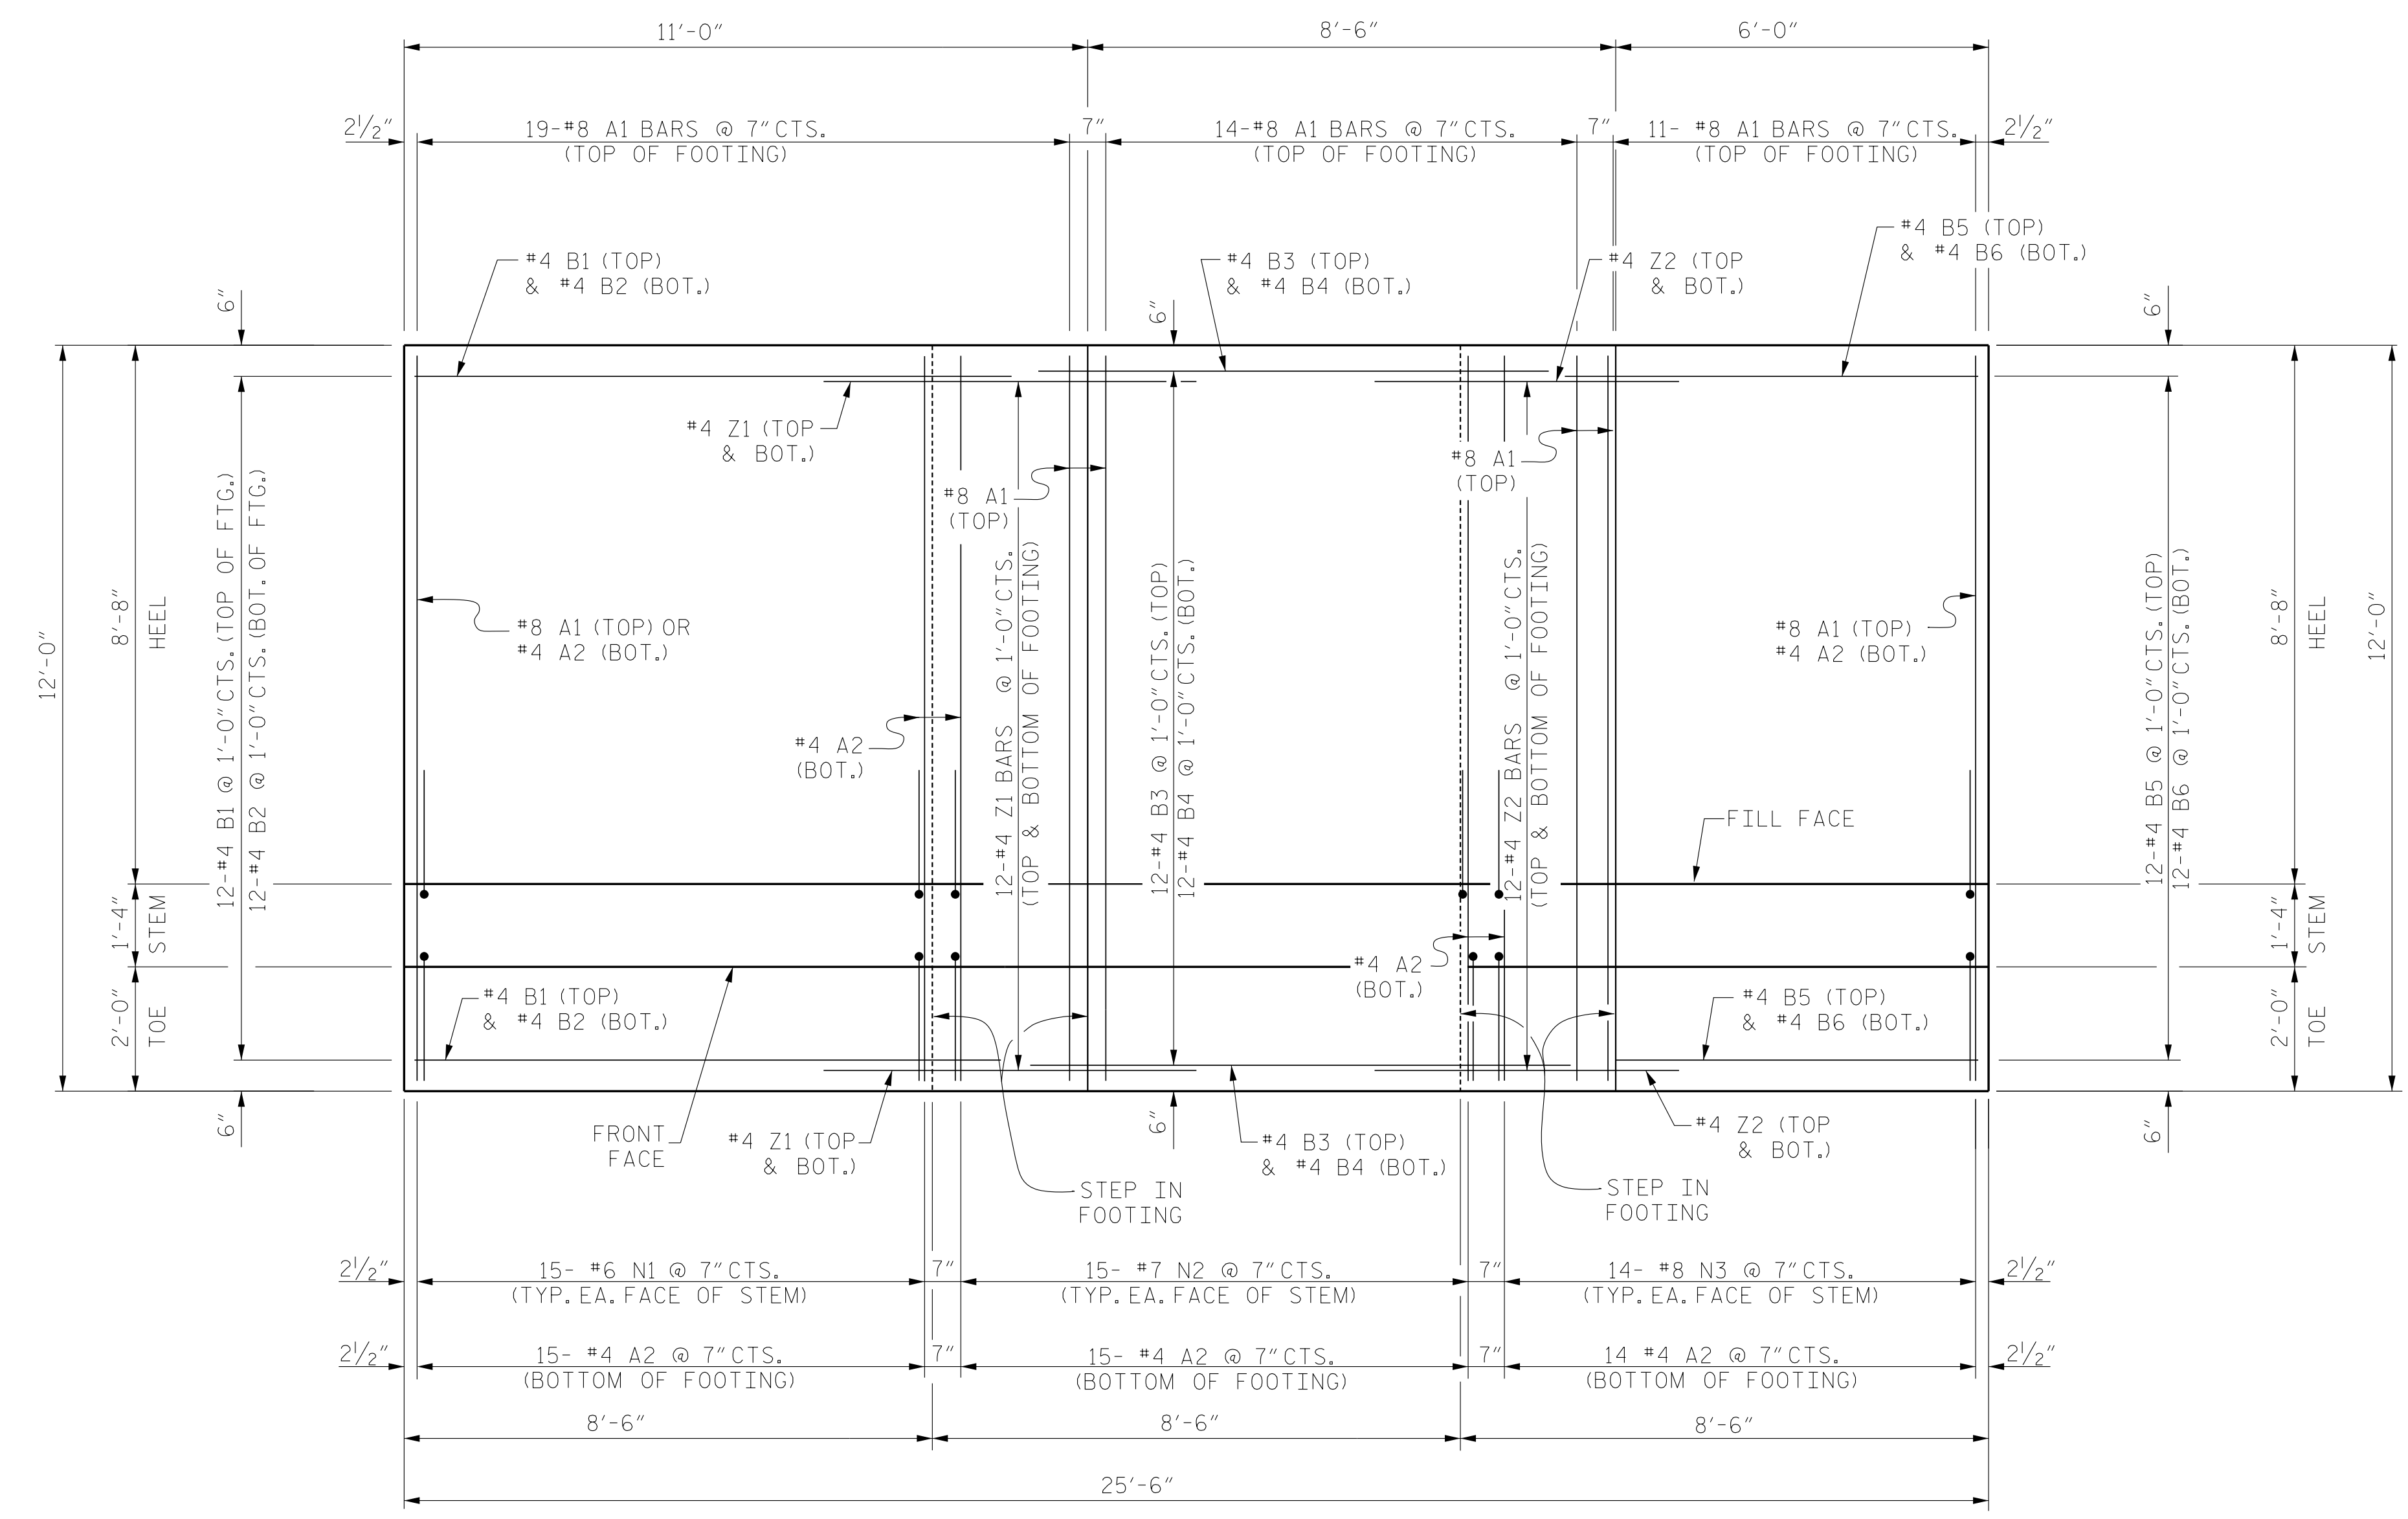

PLAN OF FOOTING

PROJECT NO. 14SP.20441.1
HAYWOOD COUNTY
 STATION: 13+33.99 -L-
 SHEET 3 OF 4

STATE OF NORTH CAROLINA
 DEPARTMENT OF TRANSPORTATION
 RALEIGH

RETAINING WALL NO. 1
 DETAILS

JMT Johnson, Mirmiran, & Thompson Inc.
 1318-F Patton Ave.
 Asheville, NC, 28806
 License No: C-3097

REVISIONS						SHEET NO.	
NO.	BY:	DATE:	NO.	BY:	DATE:	RW1-3	
1		02/18	3			TOTAL SHEETS	
2		02/18	4			9	

DWN. BY: AW DATE: 02/18
 CHKD. BY: HLW DATE: 02/18
 DES. EGR. OF RECORD: RTS DATE: 02/18