



DOCUMENT NOT CONSIDERED  
FINAL UNLESS ALL  
SIGNATURES COMPLETED

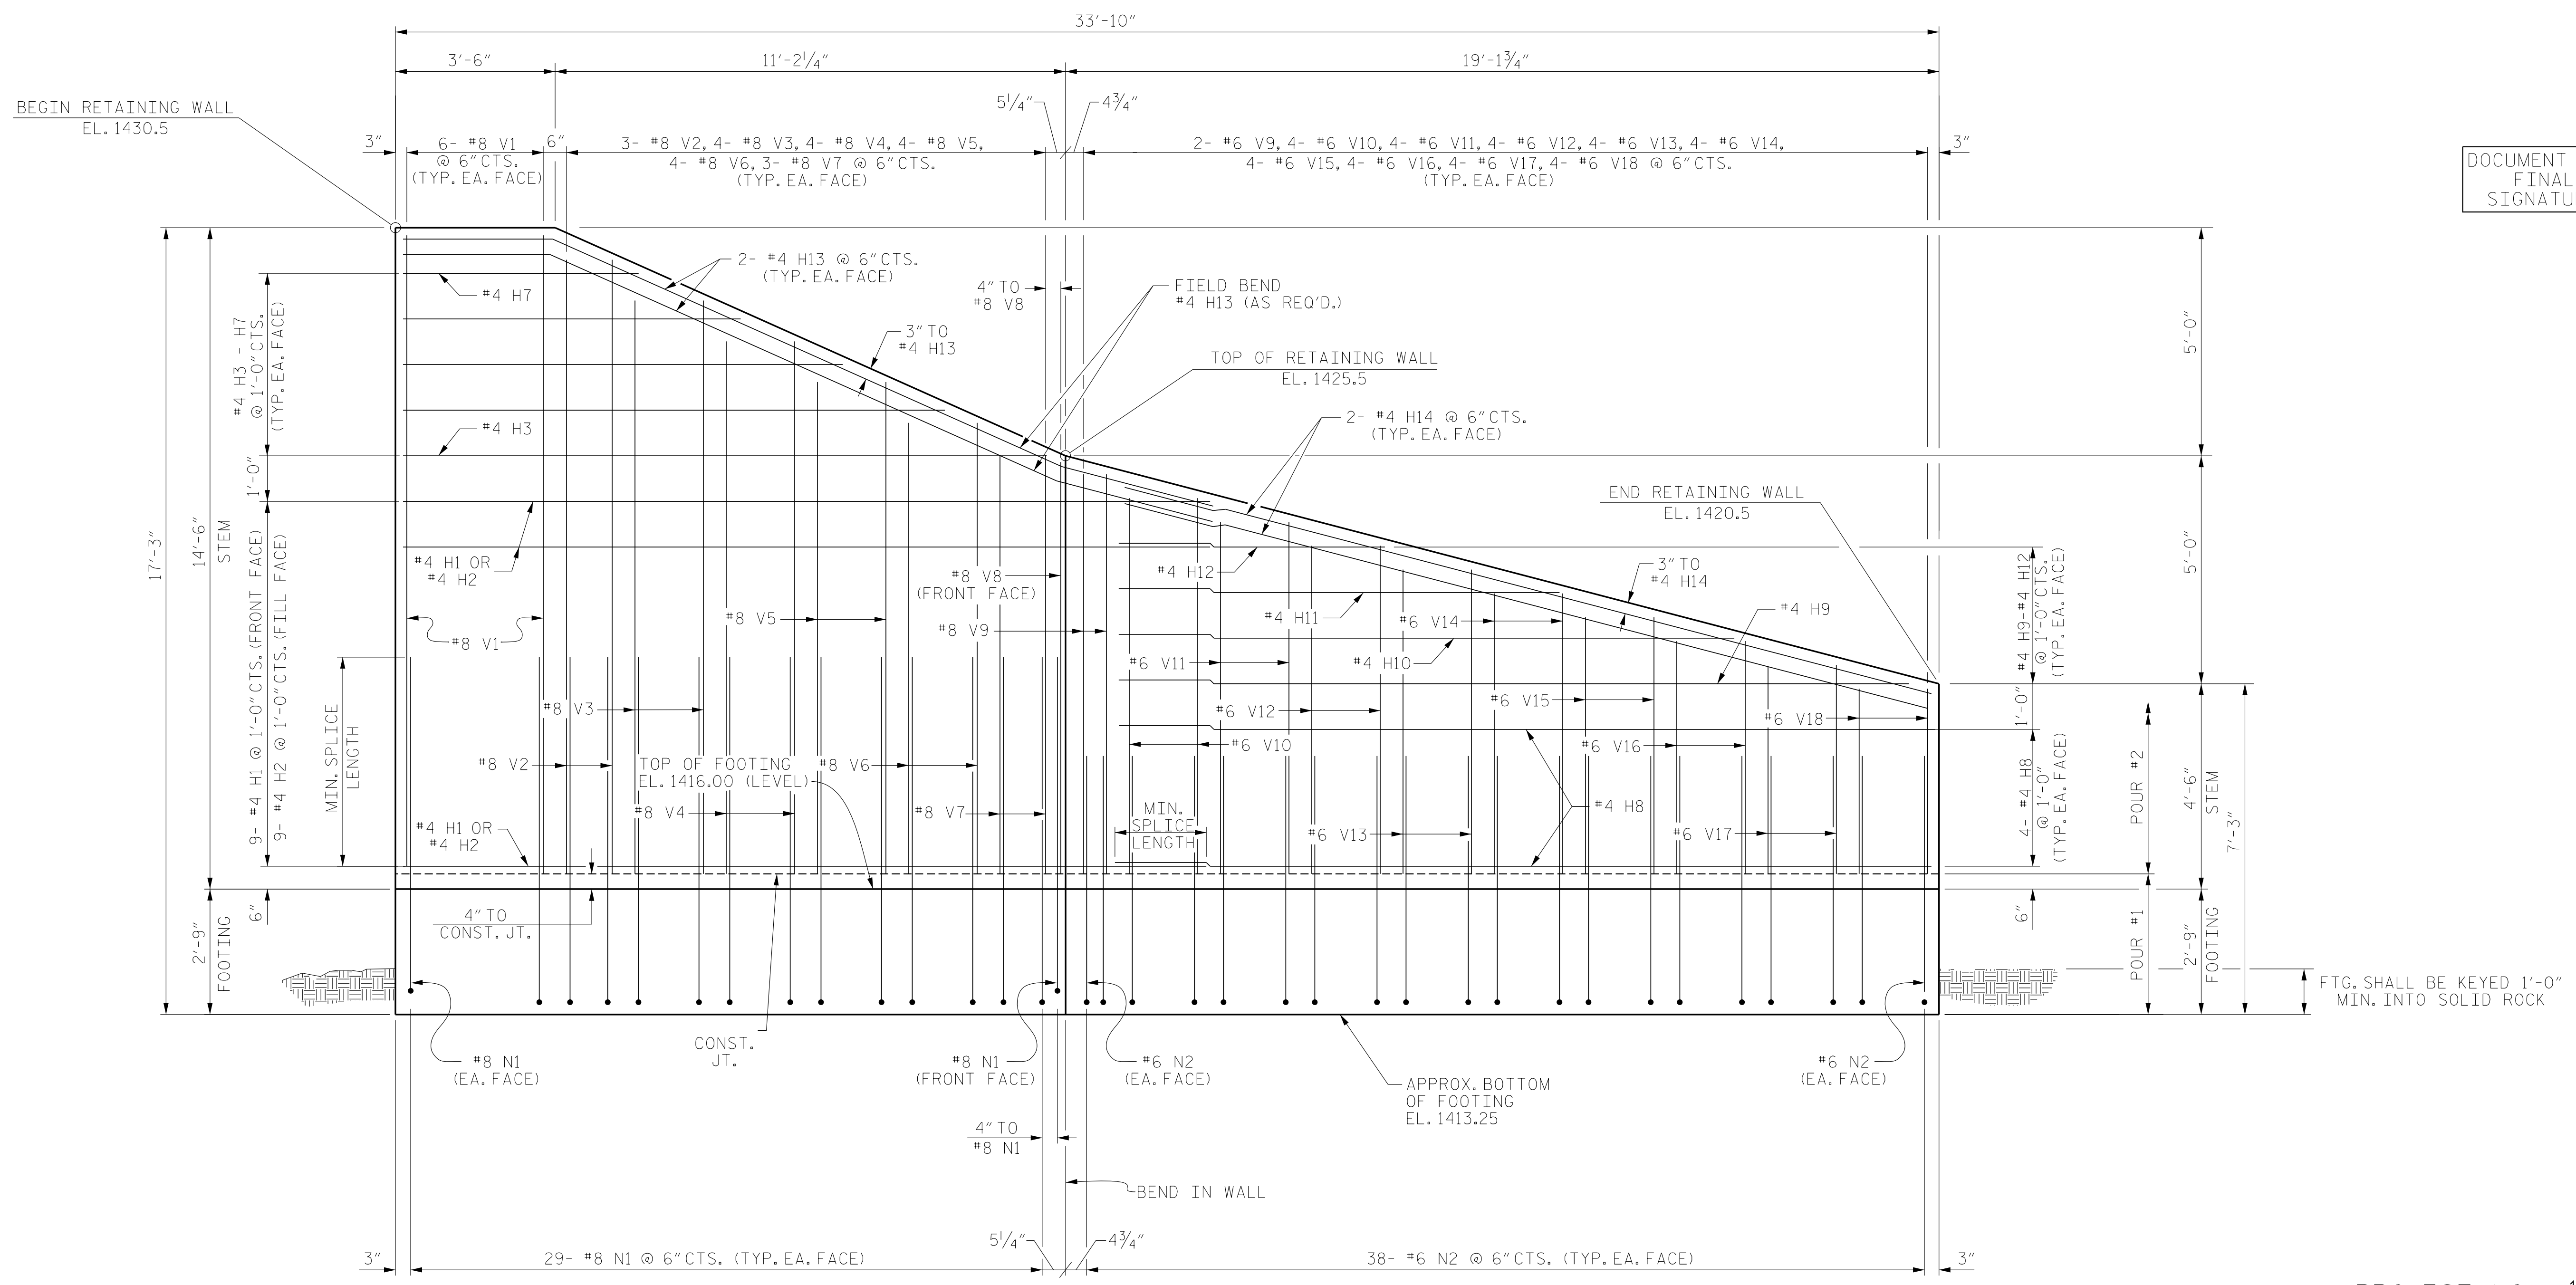

**ELEVATION**  
VIEWING FRONT FACE.  
WEEP HOLES NOT SHOWN FOR CLARITY.  
FOR SPLICE LENGTH, SEE SHEET W-9.

PROJECT NO. 14SP.20441.1  
HAYWOOD COUNTY  
STATION: 13+33.99 -L-  
SHEET 2 OF 5

STATE OF NORTH CAROLINA  
DEPARTMENT OF TRANSPORTATION  
RALEIGH  
**RETAINING WALL NO. 2  
DETAILS**

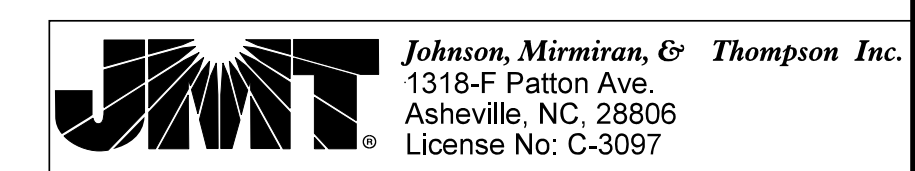

DWN. BY: AW	DATE: 02/18
CHKD. BY: HLW	DATE: 02/18
DES. EGR. OF RECORD: RTS	DATE: 02/18

REVISIONS						SHEET NO.	
NO.	BY:	DATE:	NO.	BY:	DATE:	RW2-2	
1			3			TOTAL SHEETS	
2			4			9	